


FINAL	SURVEY	DATE
DATE	DATE	DATE
NO.	NO.	NO.

ORIGINAL	SURVEY	DATE
DATE	DATE	DATE
NO.	NO.	NO.

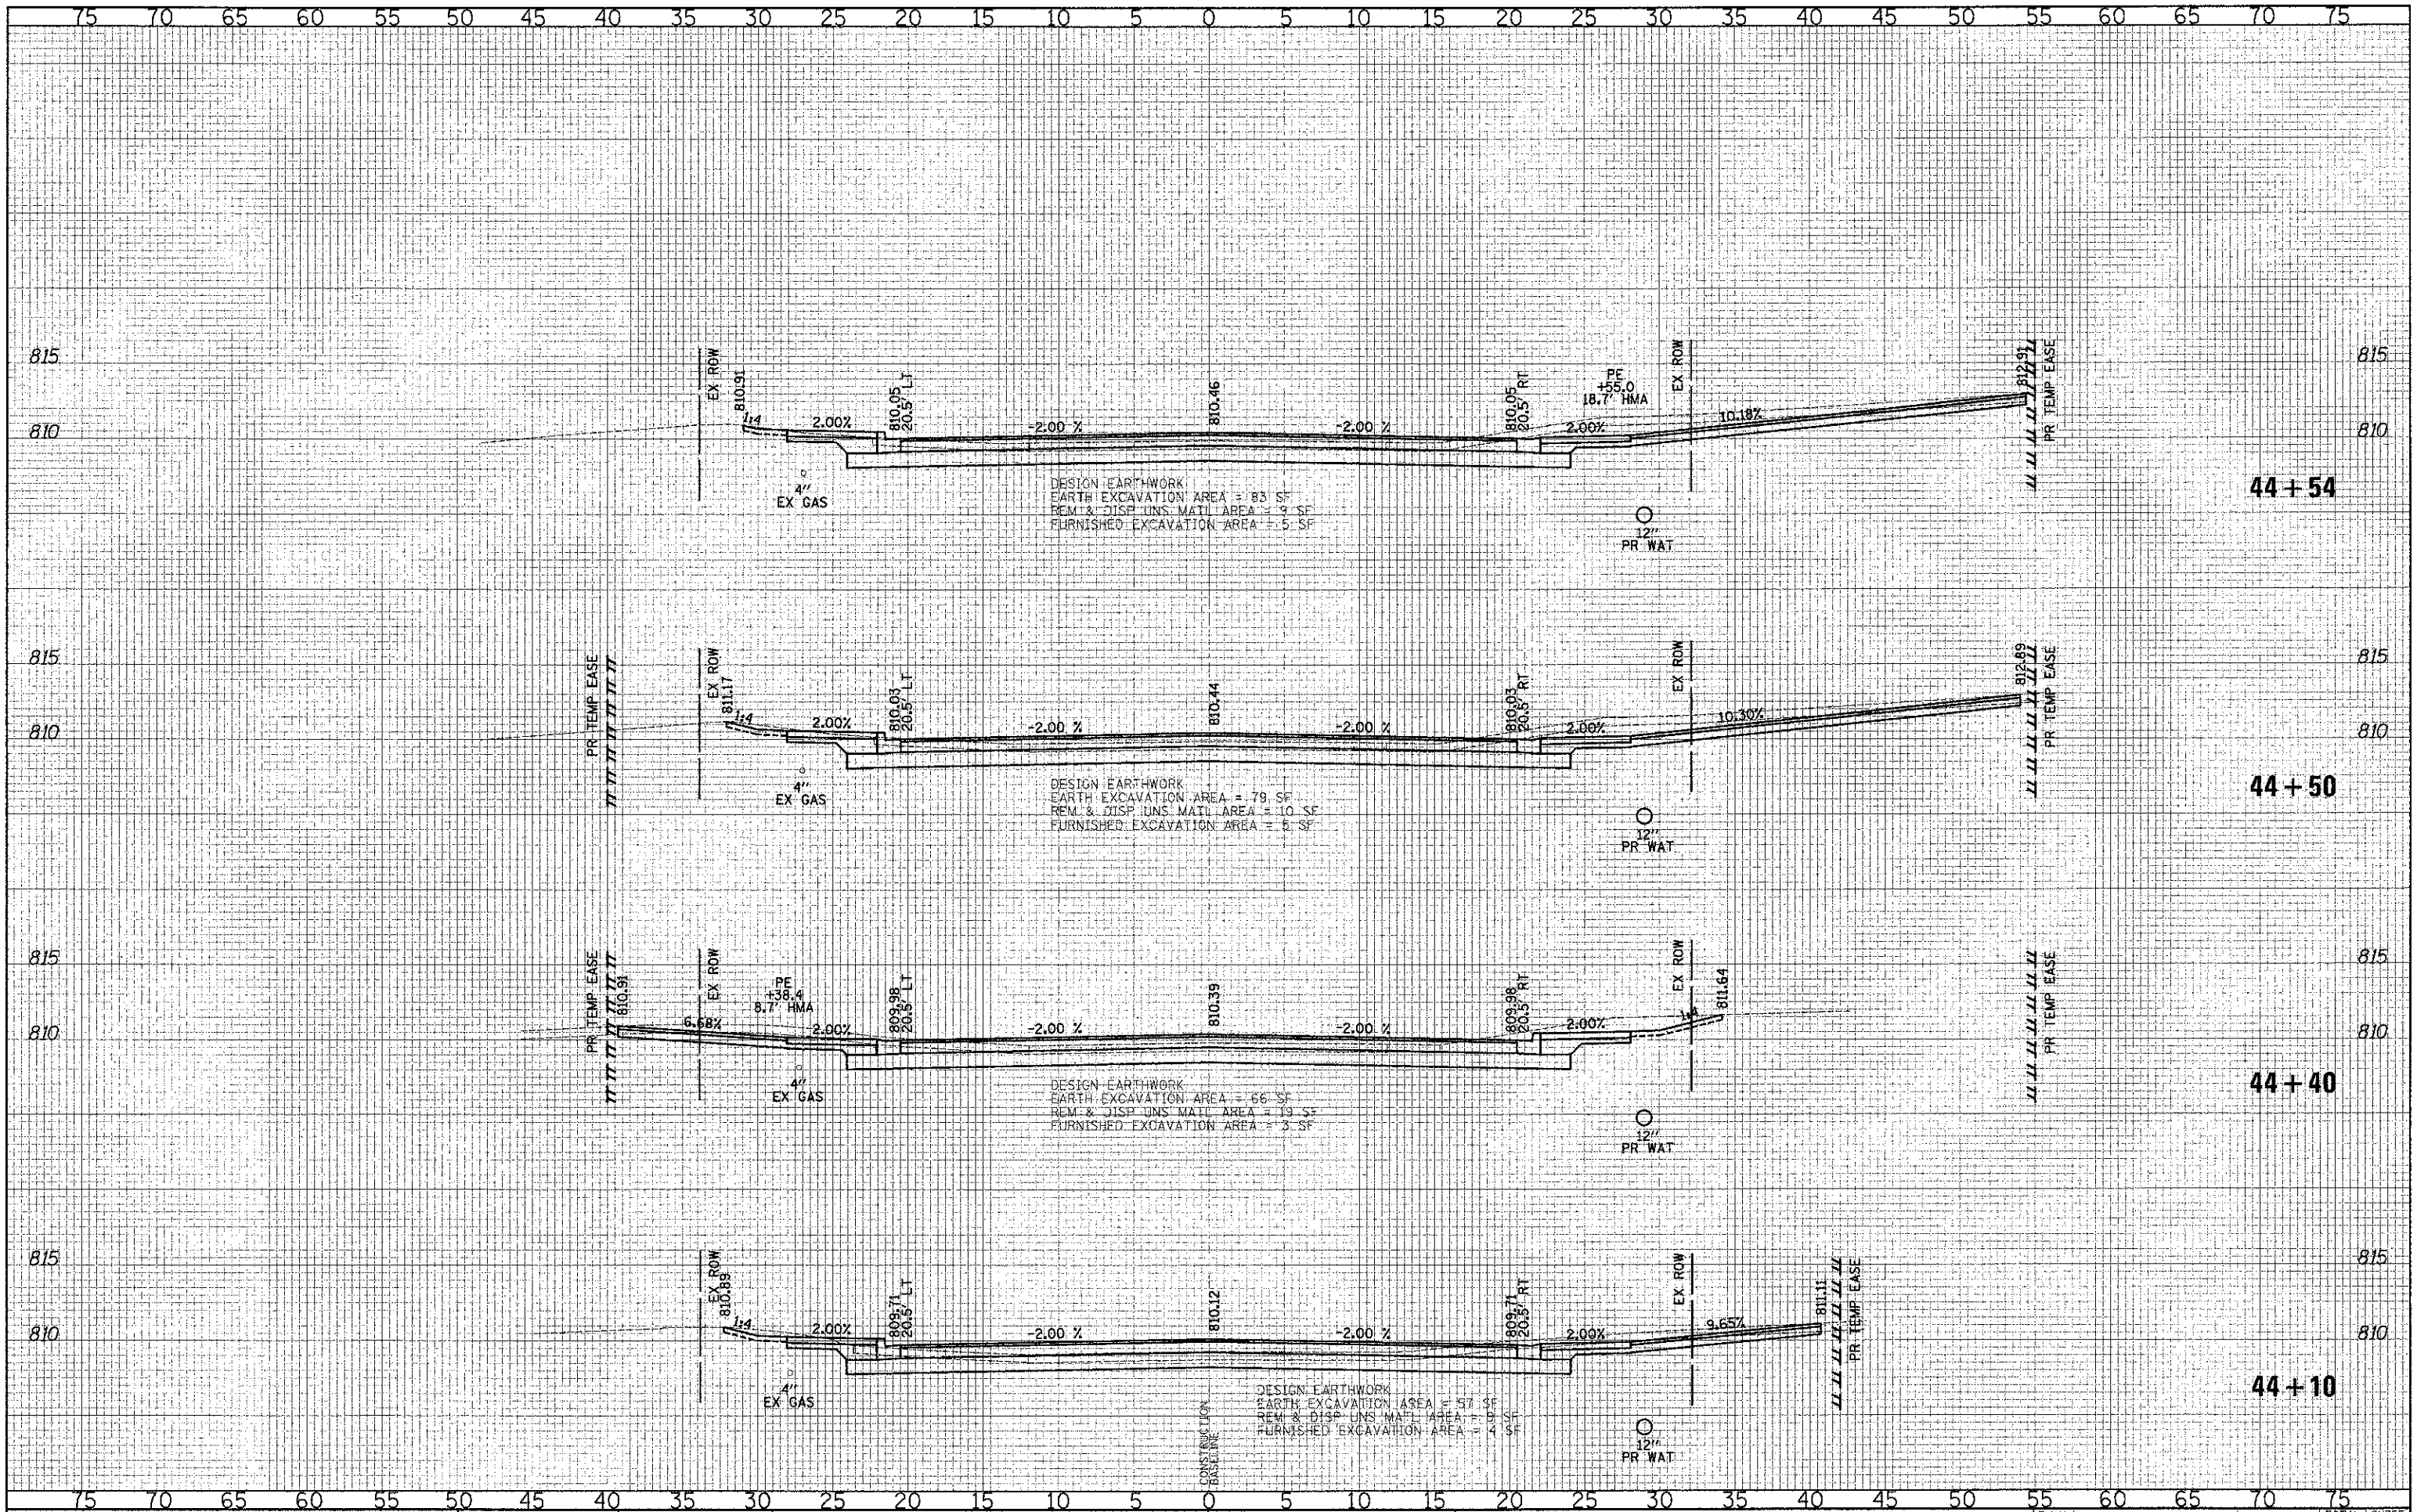

CIVILTECH
450 E Devon Ave, Suite 300
Itasca, Illinois 60143
Tel: 630.773.3900 Fax: 630.773.3975
www.civiltechinc.com

DESIGNED - PK	REVISED -
DRAWN - JRR	REVISED -
CHECKED - RTM	REVISED -
DATE - 12/17/2012	REVISED -

STATE OF ILLINOIS
DEPARTMENT OF TRANSPORTATION

VERT.	SCALES
0	5
10	10
HORIZ.	SCALES
0	5
10	10

CROSS SECTIONS - WASHINGTON STREET

SHEET NO. 36 OF 49 SHEETS STA. 44+10.00 TO STA. 44+54.00

F.A.U.	SECTION	COUNTY	TOTAL SHEETS	SHEET NO.
0187	05-0012-07-WR	LAKE	223	203
CONTRACT NO. 63765				
FED. ROAD DIST. NO. 1 ILLINOIS FED. AID PROJECT				