


DATE	BY	NO.	REVISIONS
FINAL	DESIGNED	1	DESIGNED
SURVEY	PLOTTED	2	PLOTTED
NOTE BOOK	TEMPLATE	3	TEMPLATE
AREAS	AREAS	4	AREAS
NO.	NO.	5	NO.

DATE	BY	NO.	REVISIONS
ORIGINAL	DESIGNED	1	DESIGNED
SURVEY	PLOTTED	2	PLOTTED
NOTE BOOK	TEMPLATE	3	TEMPLATE
AREAS	AREAS	4	AREAS
NO.	NO.	5	NO.

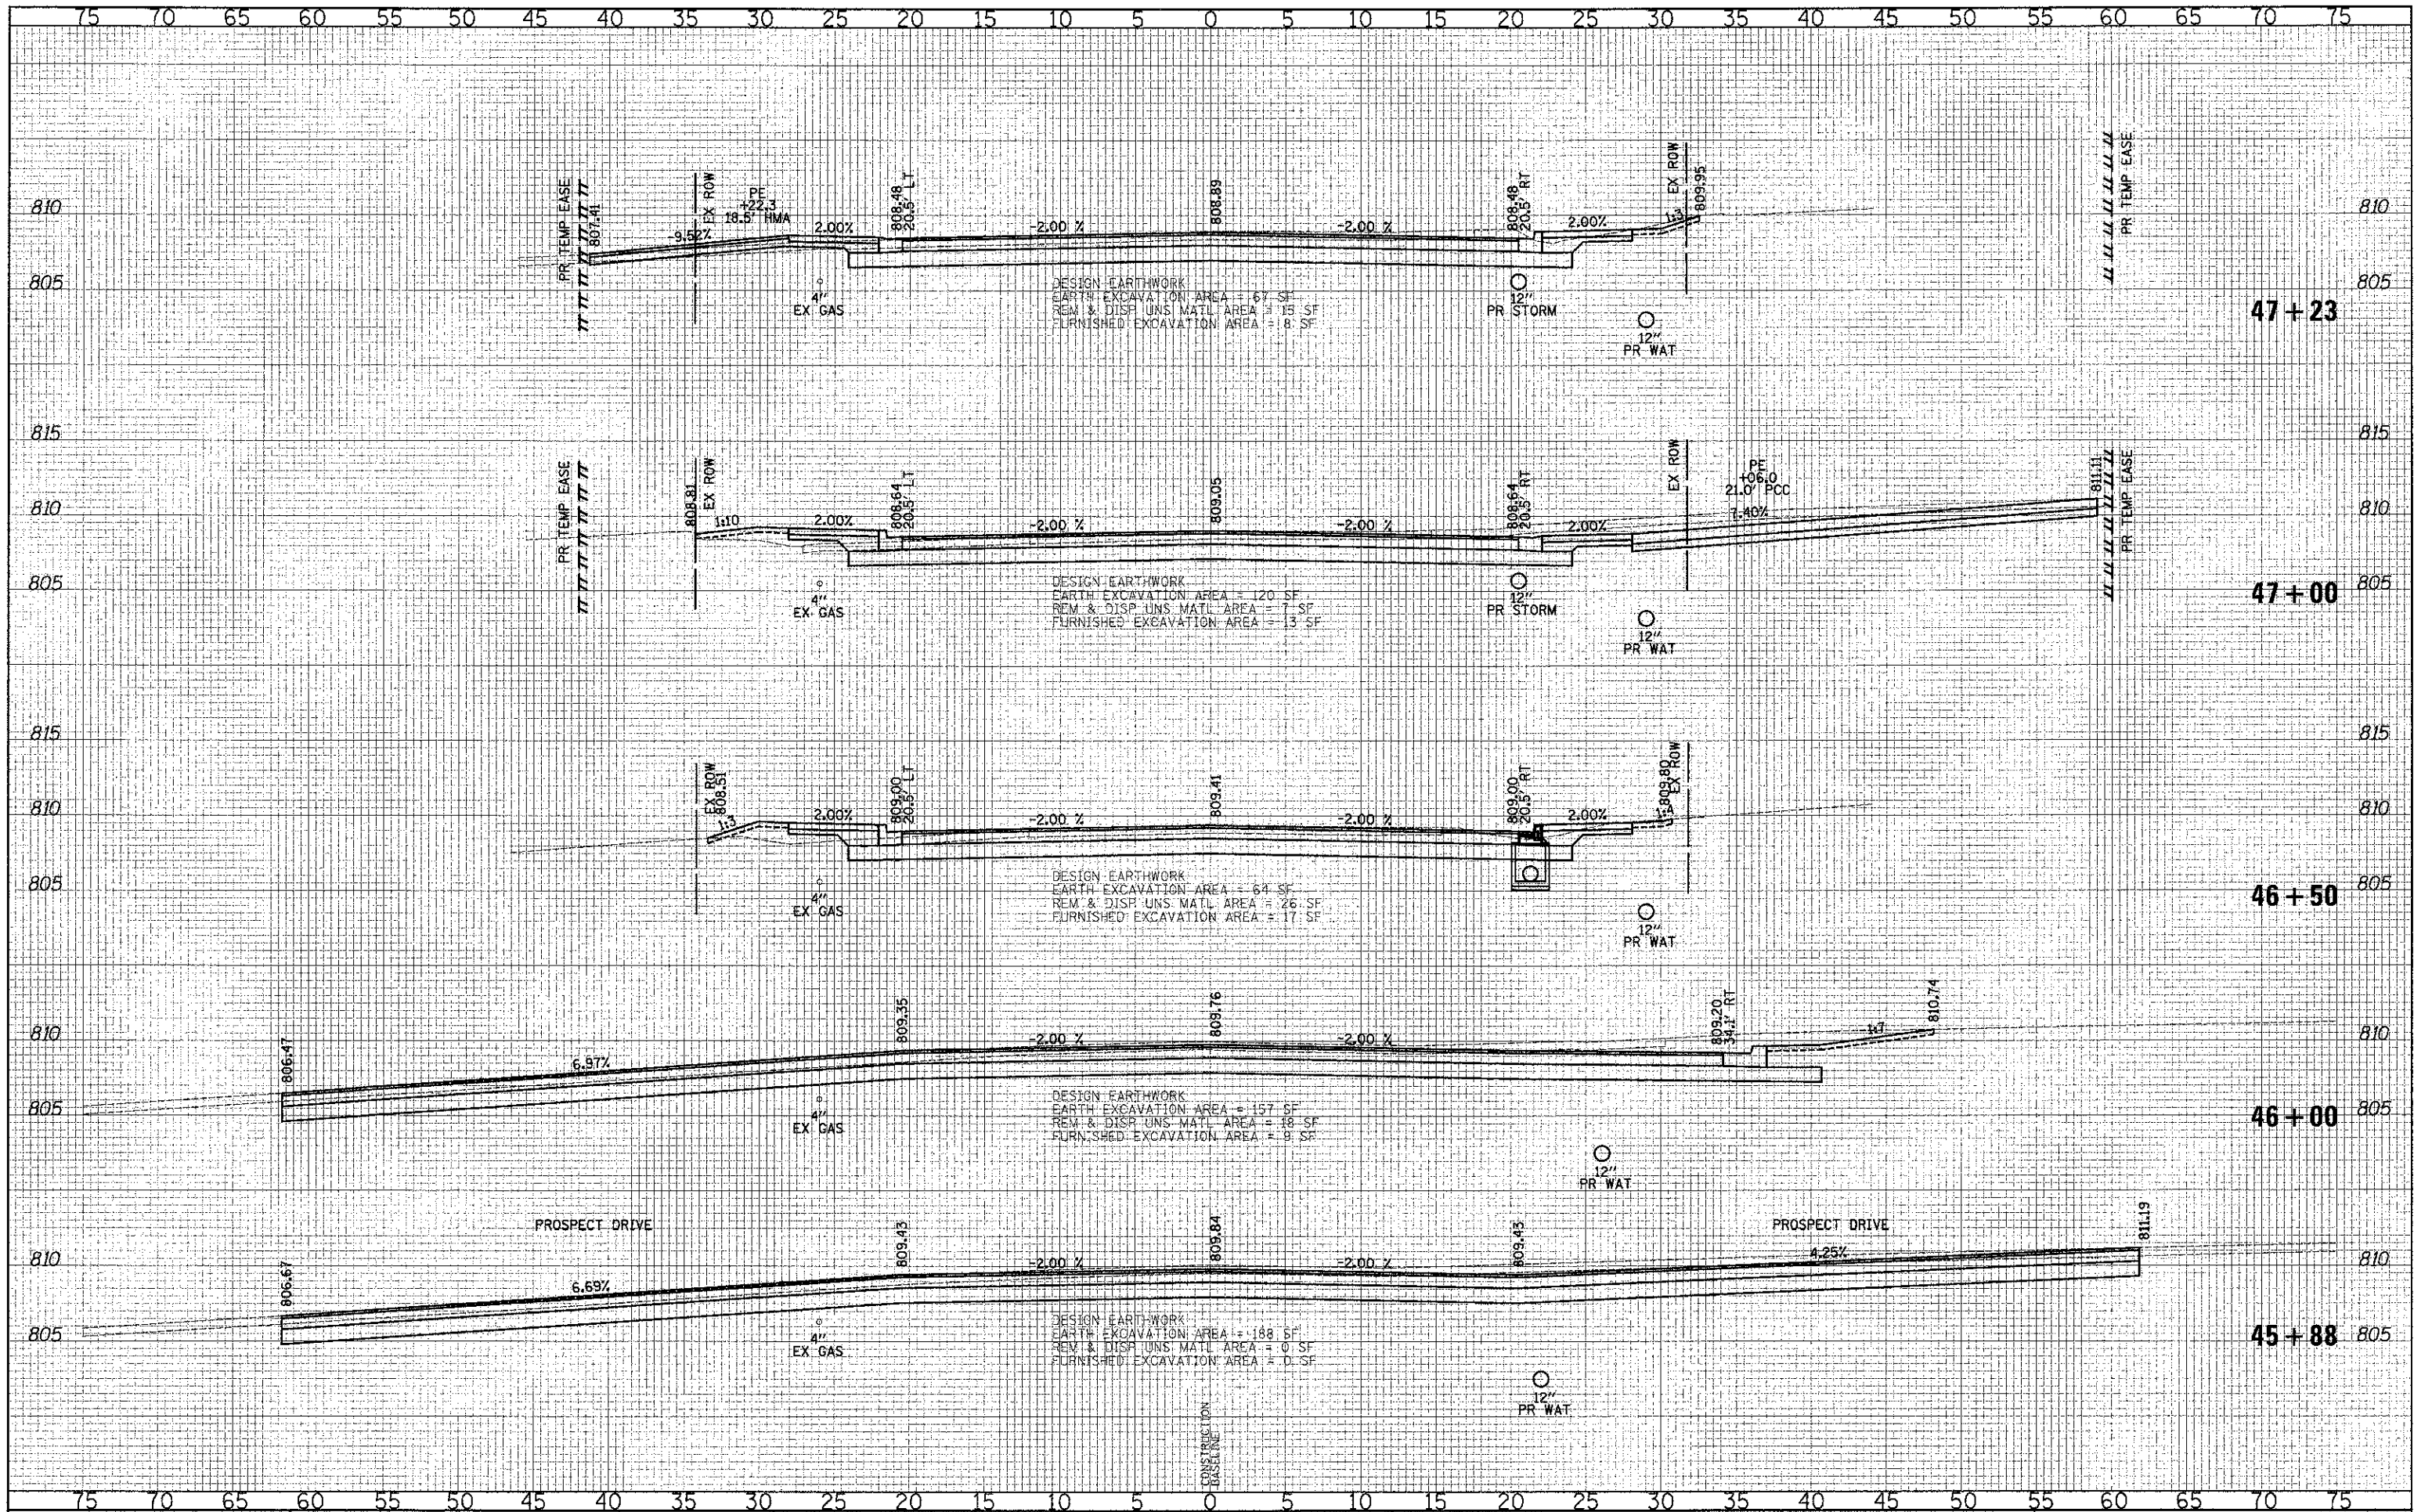

450 E Devon Ave, Suite 300
Itasca, Illinois 60143
Tel: 630.773.3900 Fax: 630.773.3975
www.civiltechinc.com

DESIGNED - PK	REVISED -
DRAWN - JRR	REVISED -
CHECKED - RTM	REVISED -
DATE - 12/17/2012	REVISED -

STATE OF ILLINOIS
DEPARTMENT OF TRANSPORTATION

VERT.	SCALES	HORIZ.
0	5	10
0	5	10

CROSS SECTIONS - WASHINGTON STREET

SHEET NO. 38 OF 49 SHEETS STA. 45+88.00 TO STA. 47+23.00

F.A.U. RTE.	SECTION	COUNTY	TOTAL SHEETS	SHEET NO.
0187	05-00121-07-WR	LAKE	223	205
CONTRACT NO. 63765				
FED. ROAD DIST. NO. 1 (ILLINOIS) FED. AID PROJECT				