


FINAL	SURVEYED	DATE
SHEET	PLOTTED	BY
NOTE BOOK	TEMP. ATE	
NO.	AREAS	
	AREAS	


ORIGINAL	SURVEYED	DATE
SHEET	PLOTTED	BY
NOTE BOOK	TEMP. ATE	
NO.	AREAS	
	AREAS	

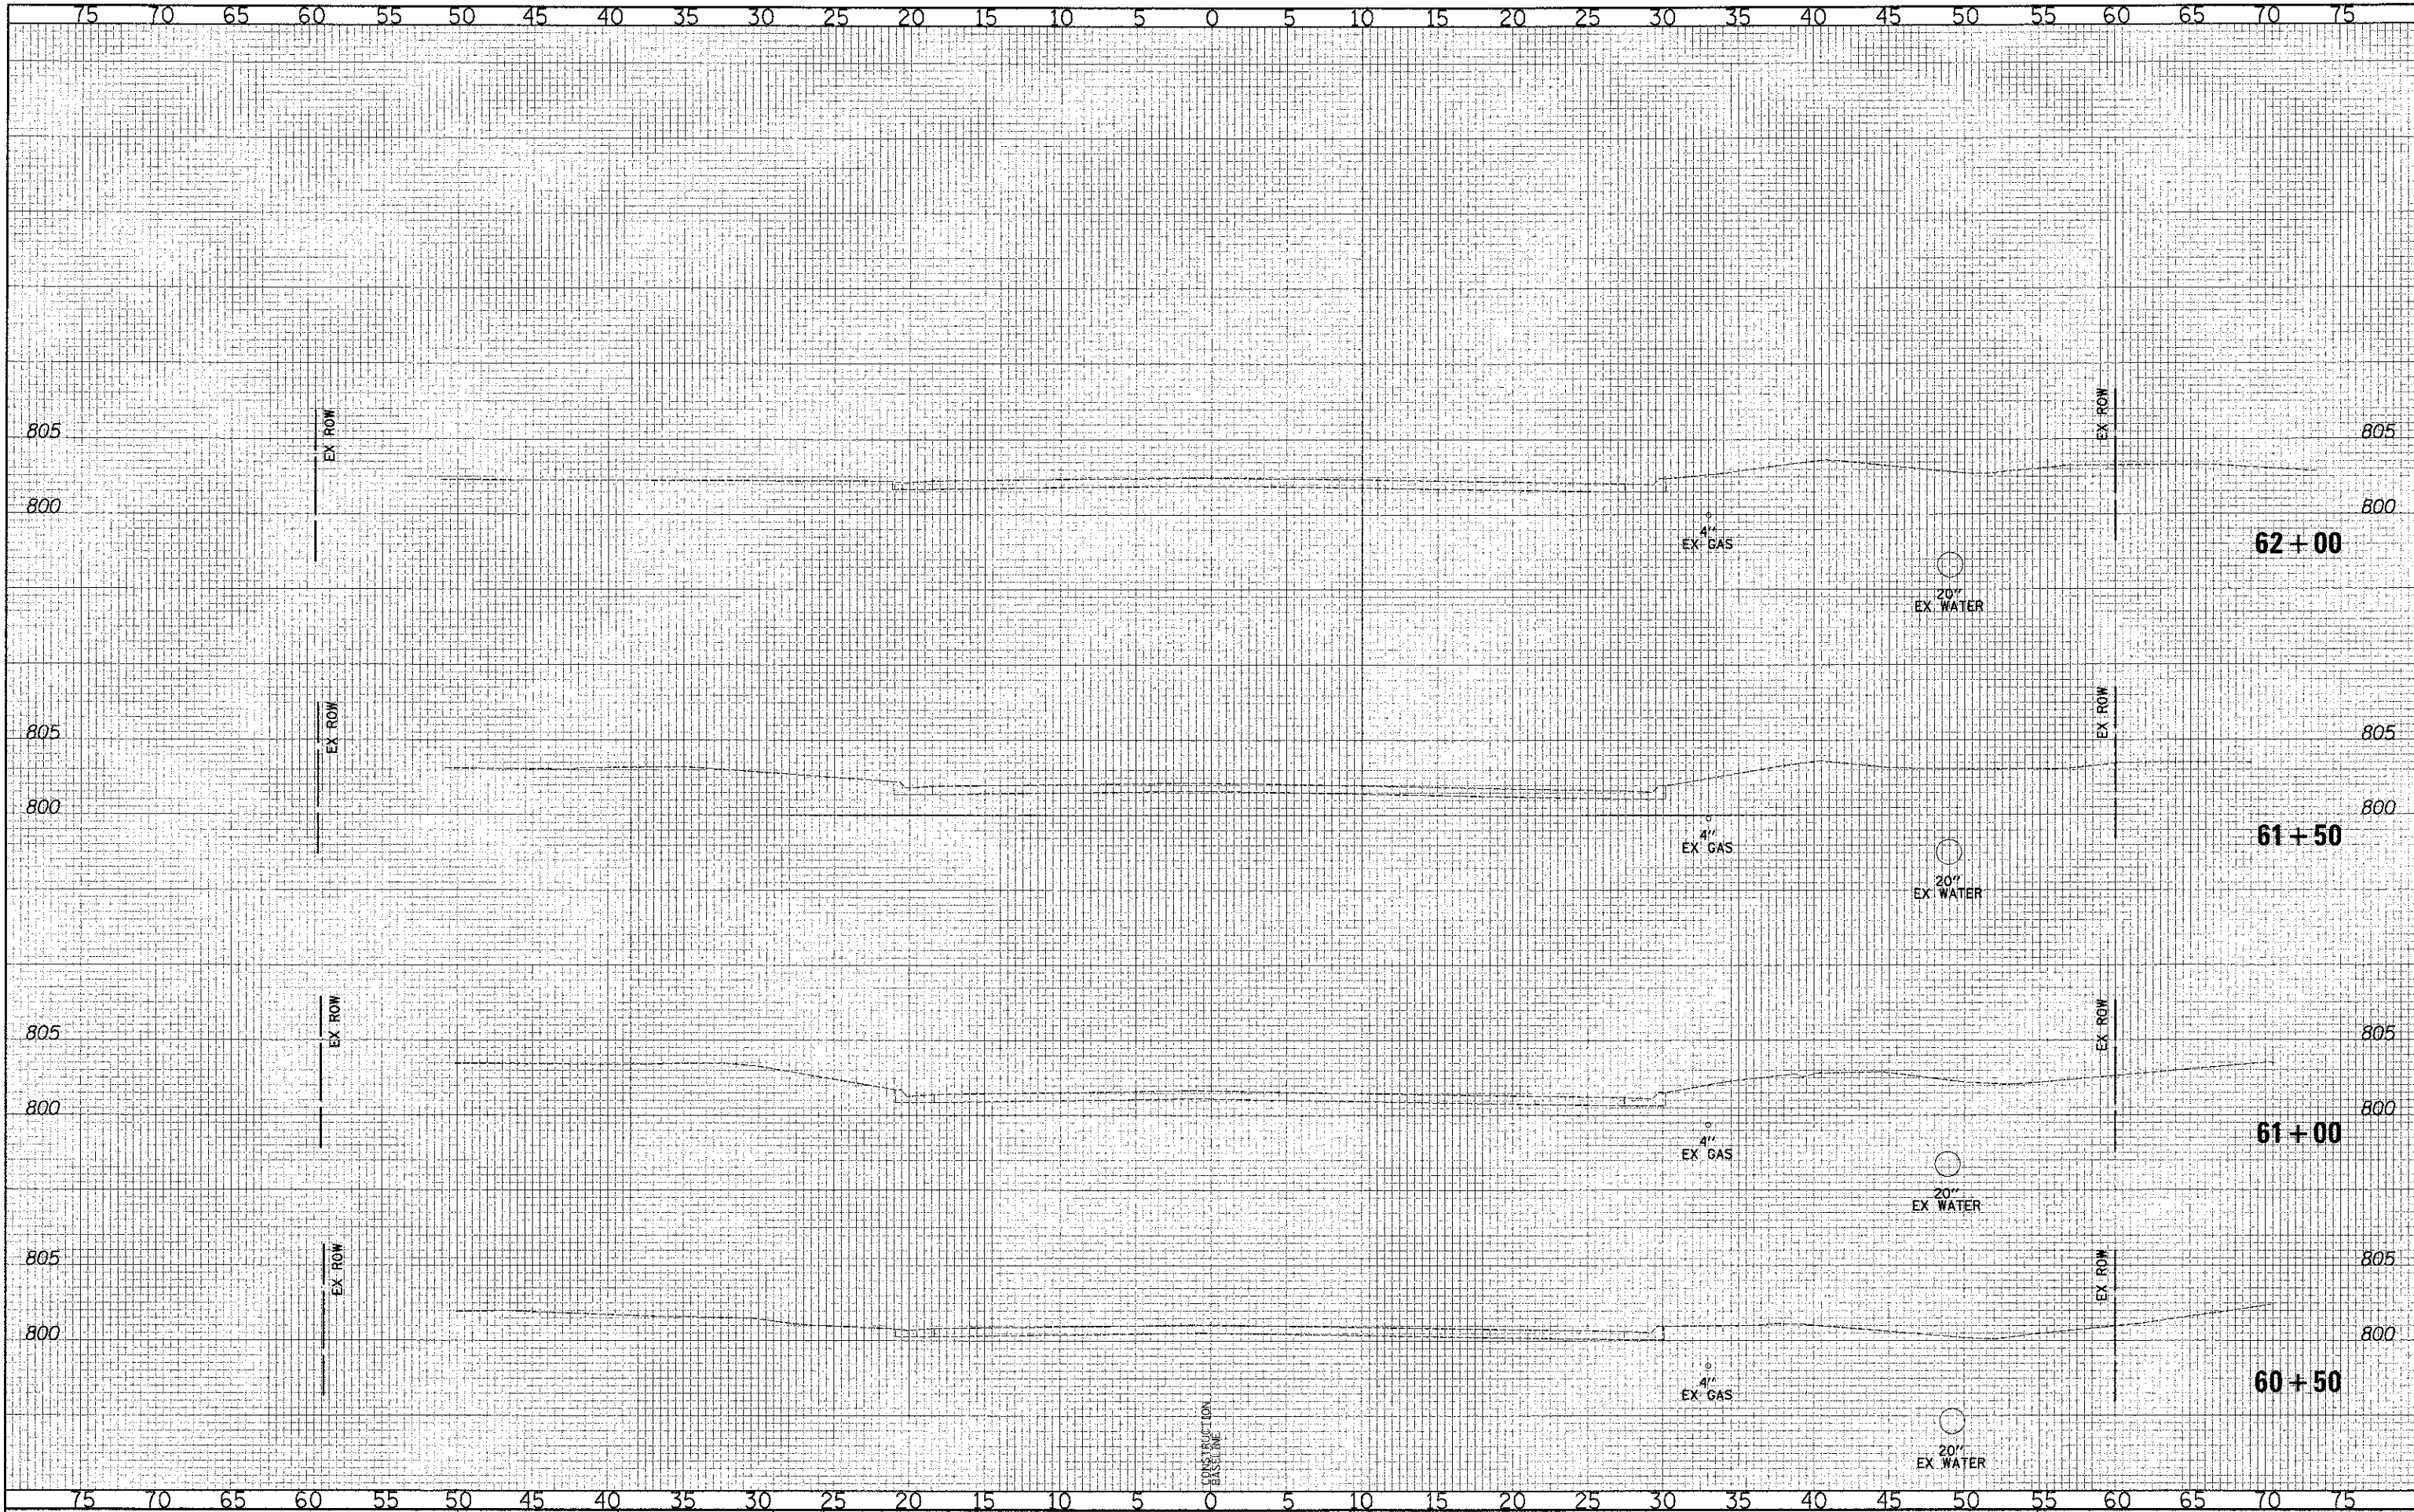

CIVILTECH
450 E Devon Ave, Suite 300
Itasca, Illinois 60143
Tel: 630.773.3900 Fax: 630.773.3975
www.civiltechinc.com

DESIGNED	PK	REVISED	-
DRAWN	- JRR	REVISED	-
CHECKED	- RTM	REVISED	-
DATE	- 12/17/2012	REVISED	-

STATE OF ILLINOIS
DEPARTMENT OF TRANSPORTATION

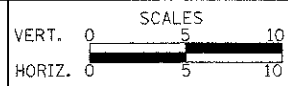

CROSS SECTIONS - WASHINGTON STREET

SHEET NO. 48 OF 49 SHEETS STA. 60+50.00 TO STA. 62+00.00

F.A.U. RTE.	SECTION	COUNTY	TOTAL SHEET SHEETS: NO.
0187	05-00121-07-WR	LAKE	223 215
FED. ROAD DIST. NO. 1 ILLINOIS FED. AID PROJECT			CONTRACT NO. 63765