



NO.	DATE	BY	DATE
ORIGINA-	SAMPLED		
SURVEY	PLANTED		
NOTE BOOK	TEMPERATURE		
NO.	AREAS	CHECKED	

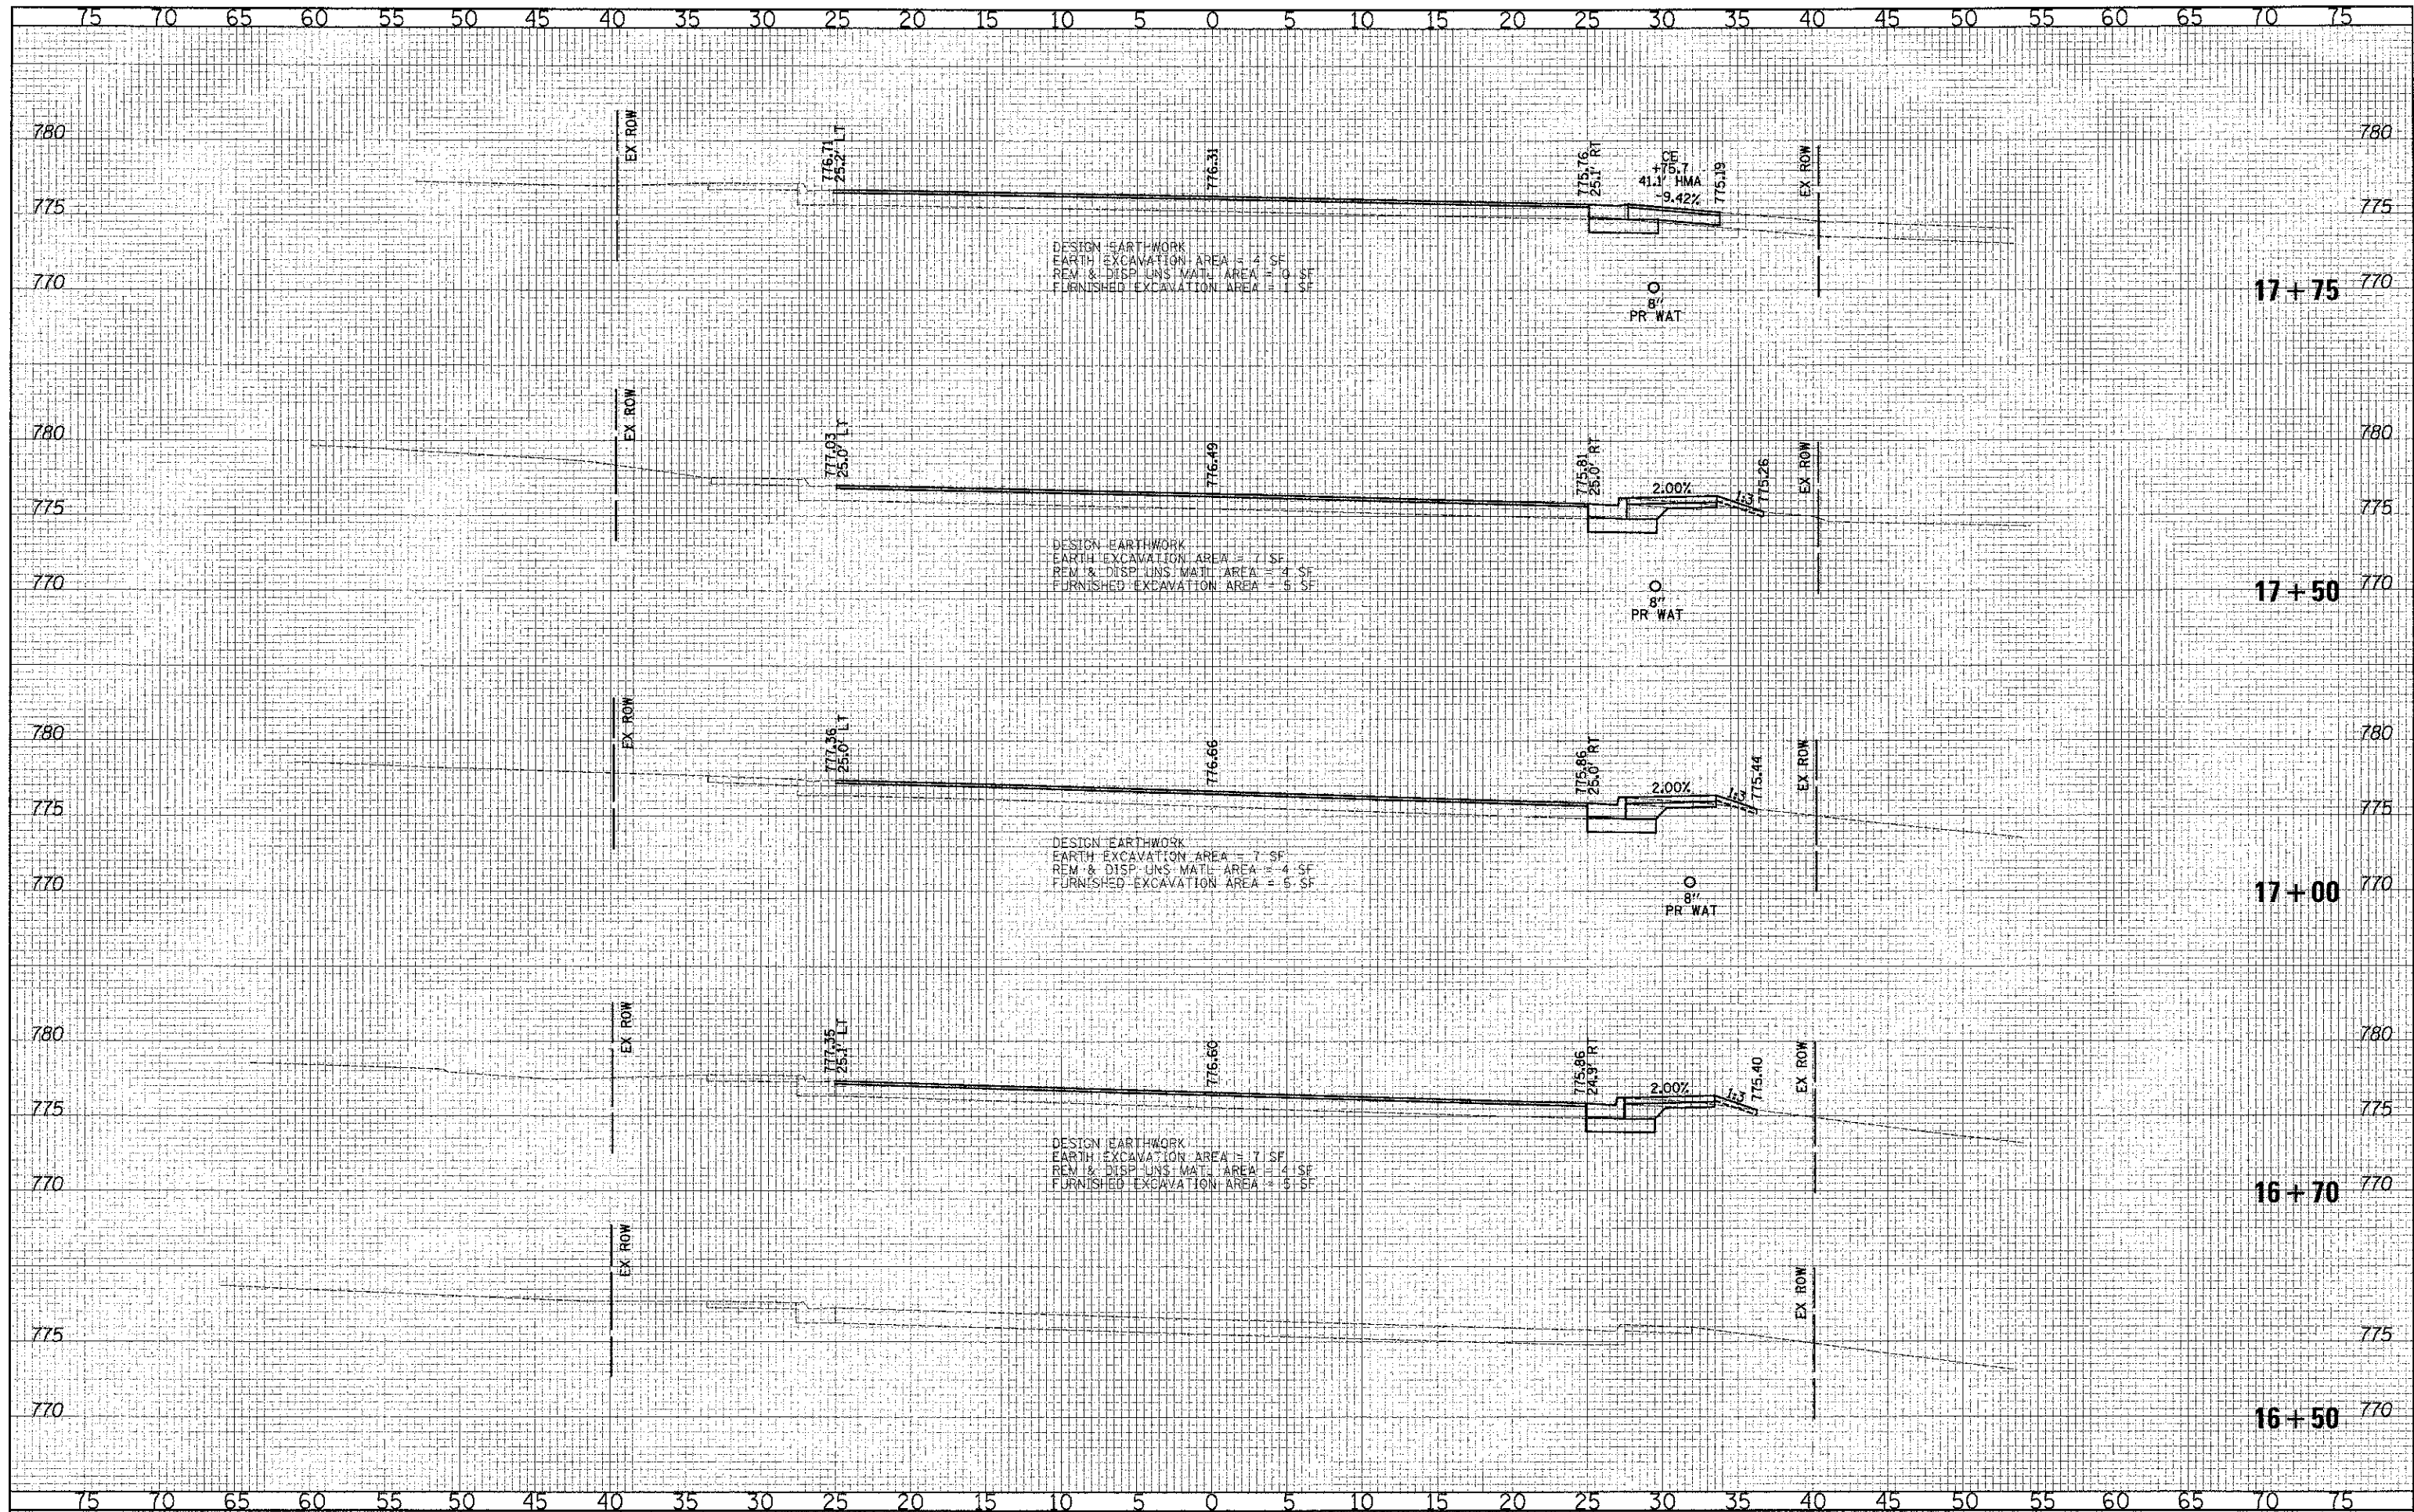

450 E Devon Ave, Suite 300
Itasca, Illinois 60143
Tel: 630.773.3900 Fax: 630.773.3975
www.civiltechinc.com

DESIGNED - PK	REVISED -
DRAWN - JRR	REVISED -
CHECKED - RTM	REVISED -
DATE - 12/17/2012	REVISED -

**STATE OF ILLINOIS
DEPARTMENT OF TRANSPORTATION**

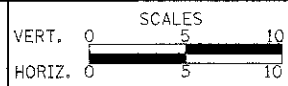

CROSS SECTIONS - CEDAR LAKE ROAD

SHEET NO. 1 OF 7 SHEETS STA. 16+50.00 TO STA. 17+75.00

F.A.U. RTE.	SECTION	COUNTY	TOTAL SHEETS	SHEET NO.
0187	05-00121-07-WR	LAKE	223	217
CONTRACT NO. 63765				
FED. ROAD DIST. NO. 1 ILLINOIS FED. AID PROJECT				