


DATE	BY
FINAL SURVEY	NO.
DESIGNED	DATE
PLOTTED	DATE
NOTE BOOK	NO.
AREAS	NO.
CHECKED	NO.


DATE	BY
DESIGNED	DATE
PLOTTED	DATE
NOTE BOOK	NO.
AREAS	NO.
CHECKED	NO.

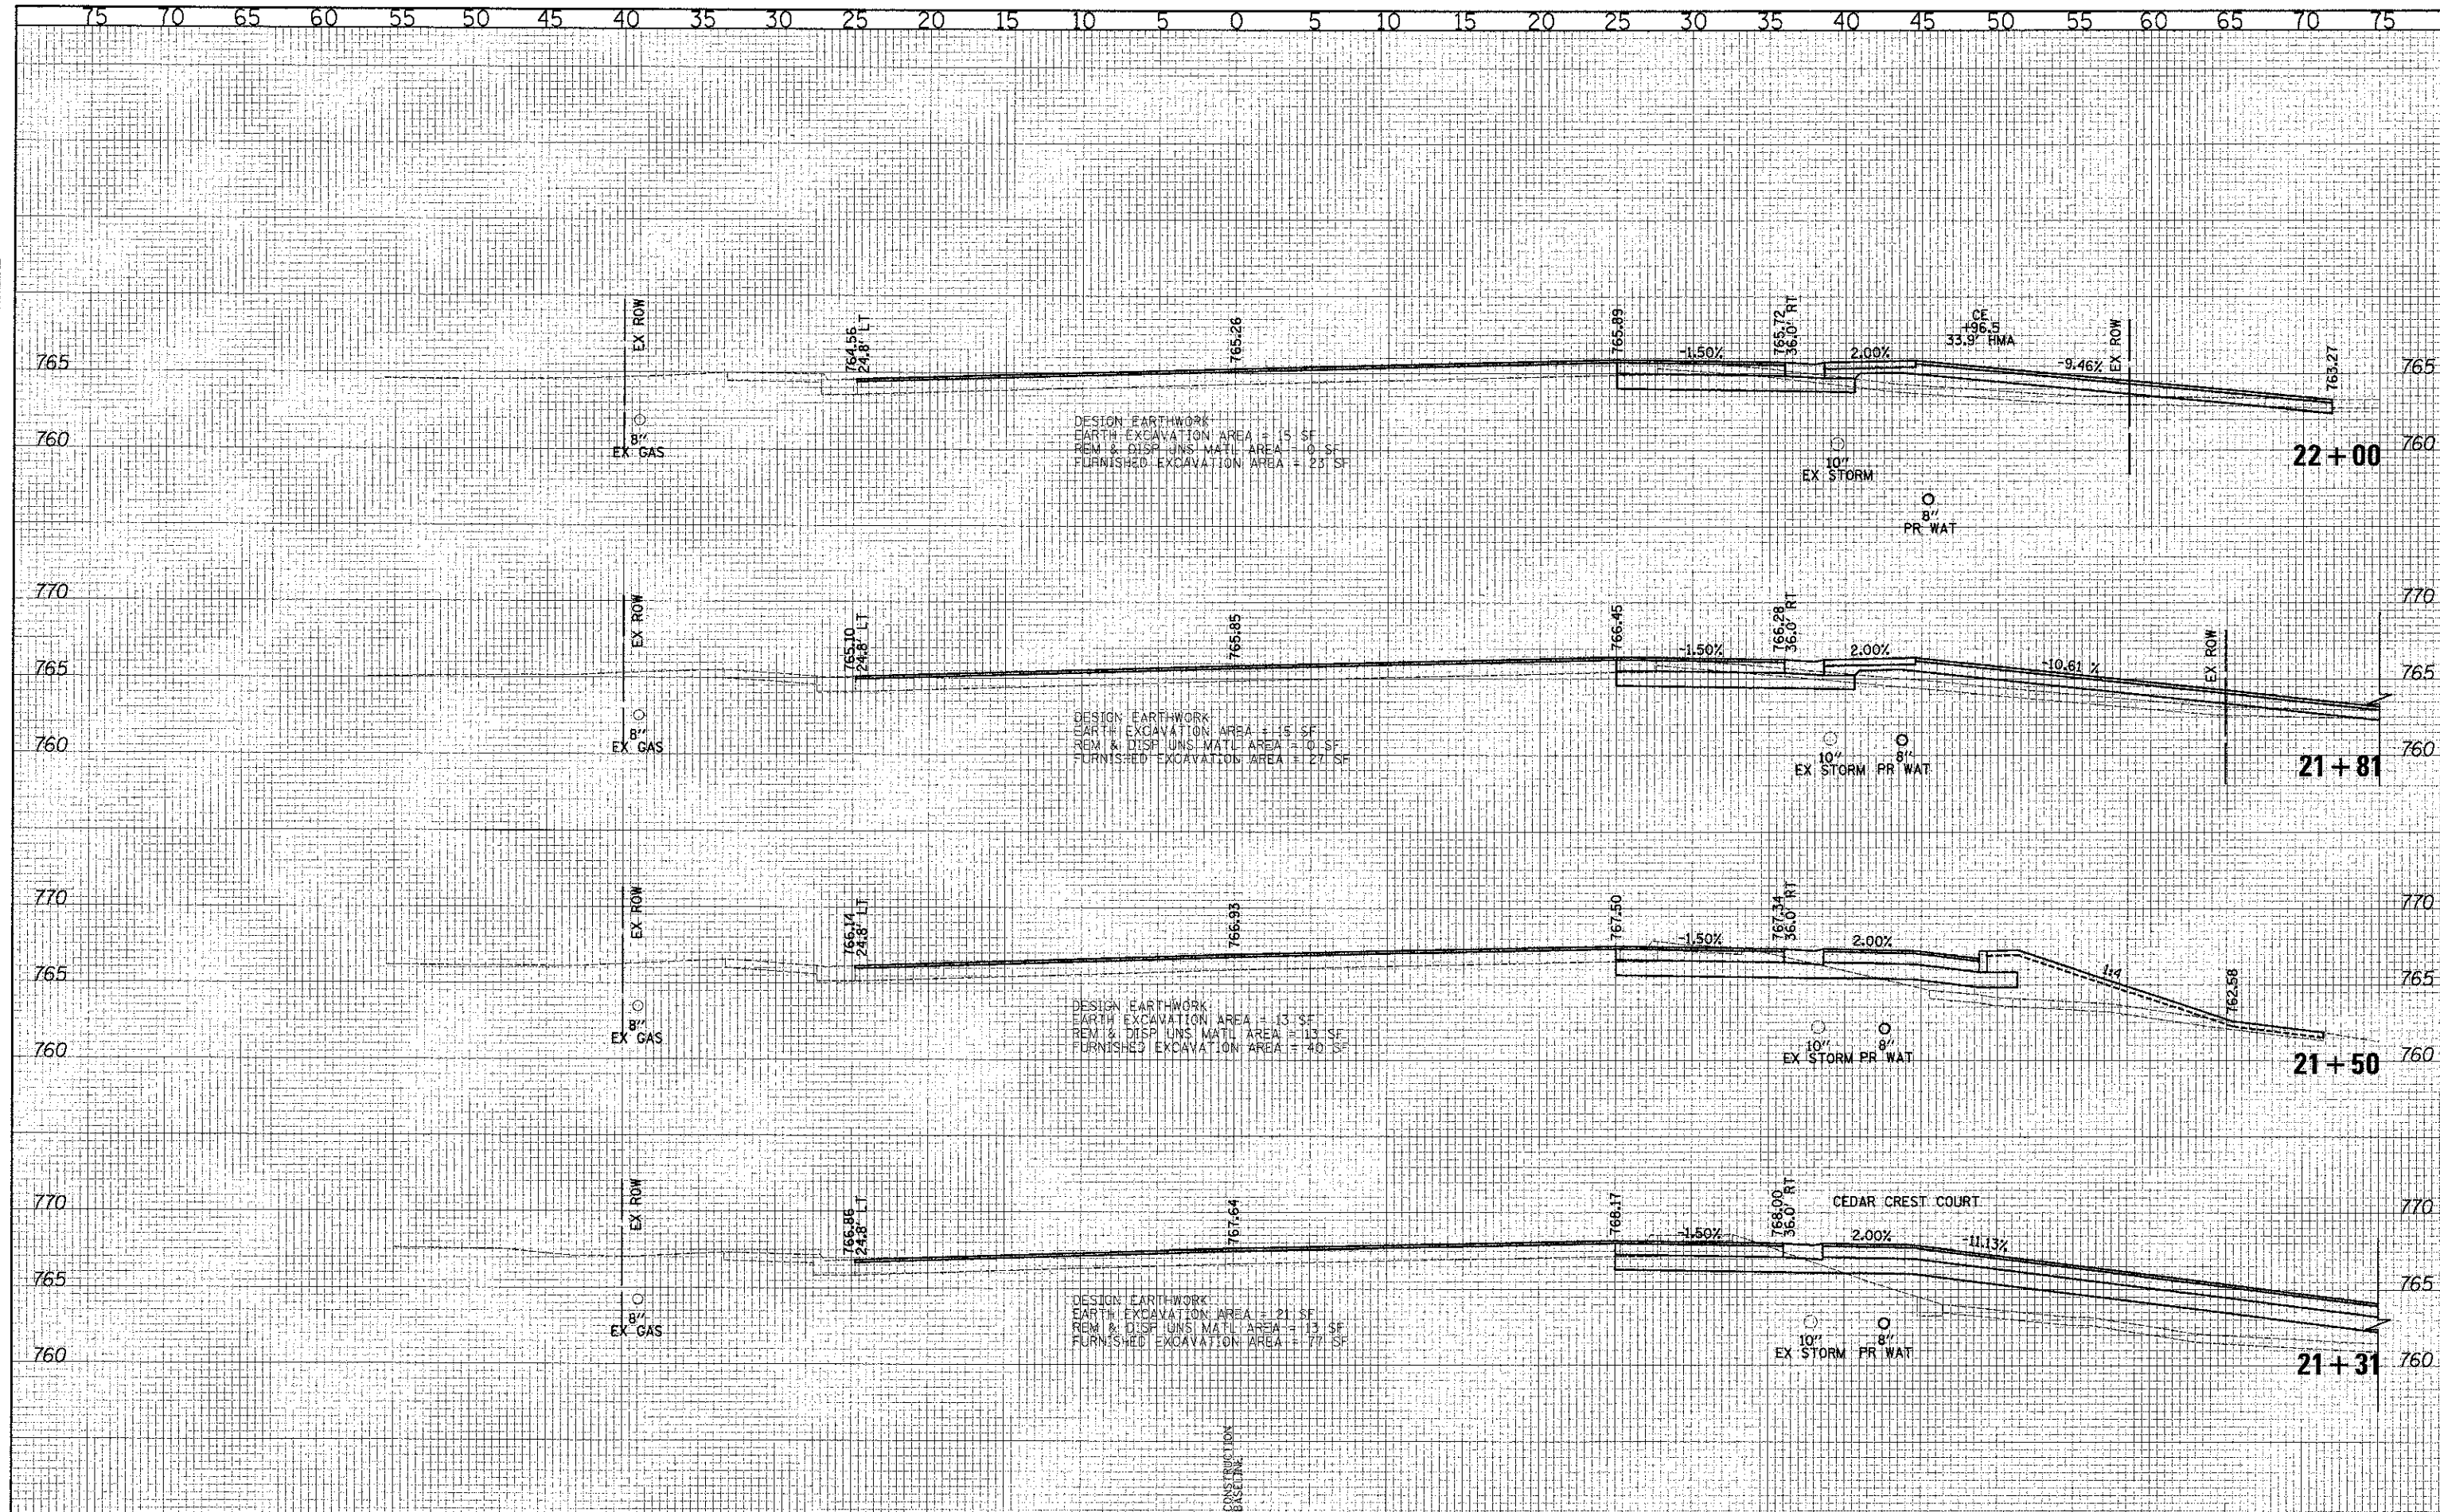

450 E Devon Ave, Suite 300
Itasca, Illinois 60143
Tel: 630.773.3900 Fax: 630.773.3975
www.civiltechinc.com

DESIGNED - PK	REVISED -
DRAWN - JRR	REVISED -
CHECKED - RTM	REVISED -
DATE - 12/17/2012	REVISED -

STATE OF ILLINOIS
DEPARTMENT OF TRANSPORTATION

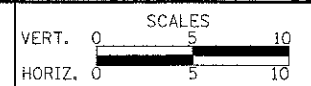

CROSS SECTIONS - CEDAR LAKE ROAD

SHEET NO. 4 OF 7 SHEETS STA. 21+31.00 TO STA. 22+00.00

F.A.U. RTE.	SECTION	COUNTY	TOTAL SHEETS	SHEET NO.
0187	05-00121-07-WR	LAKE	223	220
CONTRACT NO. 63765				