


NOTE:

- VILLAGE MISCELLANEOUS (SPECIALTY) SIGNS ARE TO BE REMOVED BY THE THE CONTRACTOR PRIOR TO CONSTRUCTION. AS DESIGNATED BY ENGINEER, THE CONTRACTOR SHALL REINSTALL SIGNS AFTER COMPLETION OF PROJECT. REMOVAL AND NEW REPLACEMENT OF VILLAGE MISCELLANEOUS (SPECIALTY) SIGNS AND THEIR POSTS ARE TO BE DETERMINED BY THE ENGINEER. (COST IS TO BE INCLUDED IN THE "REMOVE AND RE-ERECT EXISTING SIGN " OR "SIGN PANEL - TYPE 1" AND "METAL POST - TYPE 1" PAY ITEM)
- STREET NAME SIGNS AND POSTS ARE TO BE REMOVED BY CONTRACTOR AT THE BEGINNING OF CONSTRUCTION, SAFELY STORED BY THE CONTRACTOR AND REINSTALLED BY THE CONTRACTOR AT THE COMPLETION OF THE PROJECT (COST IS TO BE INCLUDED IN THE "REMOVE AND RE-ERECT EXISTING SIGN" PAY ITEM)
- ALL POSTS TO BE TYPE A UNLESS OTHERWISE NOTED.
- CONTRACTOR TO VERIFY LOCATIONS OF ALL SIGNAGE.

PAVEMENT MARKINGS LEGENDS

ITEM DESCRIPTION	SYMBOL
POLYUREA PAVEMENT MARKING TYPE 1 - LINE 4", PARKING LANE, WHITE	A
POLYUREA PAVEMENT MARKING TYPE 1 - LINE 4", NO PARKING AREA, WHITE	B
POLYUREA PAVEMENT MARKING TYPE 1 - LINE 4", PAVEMENT CENTERLINE SKIP DASH, YELLOW	C
POLYUREA PAVEMENT MARKING TYPE 1 - LINE 6", CROSS WALK, WHITE	D
POLYUREA PAVEMENT MARKING TYPE 1 - LINE 24", STOP BAR, WHITE	E
POLYUREA PAVEMENT MARKING TYPE 1 - LINE 12", SCHOOL CROSSWALK, WHITE	F
POLYUREA PAVEMENT MARKING TYPE 1 - LINE 4", PAVEMENT CENTERLINE, DOUBLE, YELLOW	G
THERMOPLASTIC PAVEMENT MARKING - LINE 6", CROSSWALK ON HMA, WHITE	H
THERMOPLASTIC PAVEMENT MARKING - LINE 24", STOP BAR ON HMA, WHITE	I
POLYUREA PAVEMENT MARKING TYPE 1 - LETTERS & SYMBOLS, WHITE	J

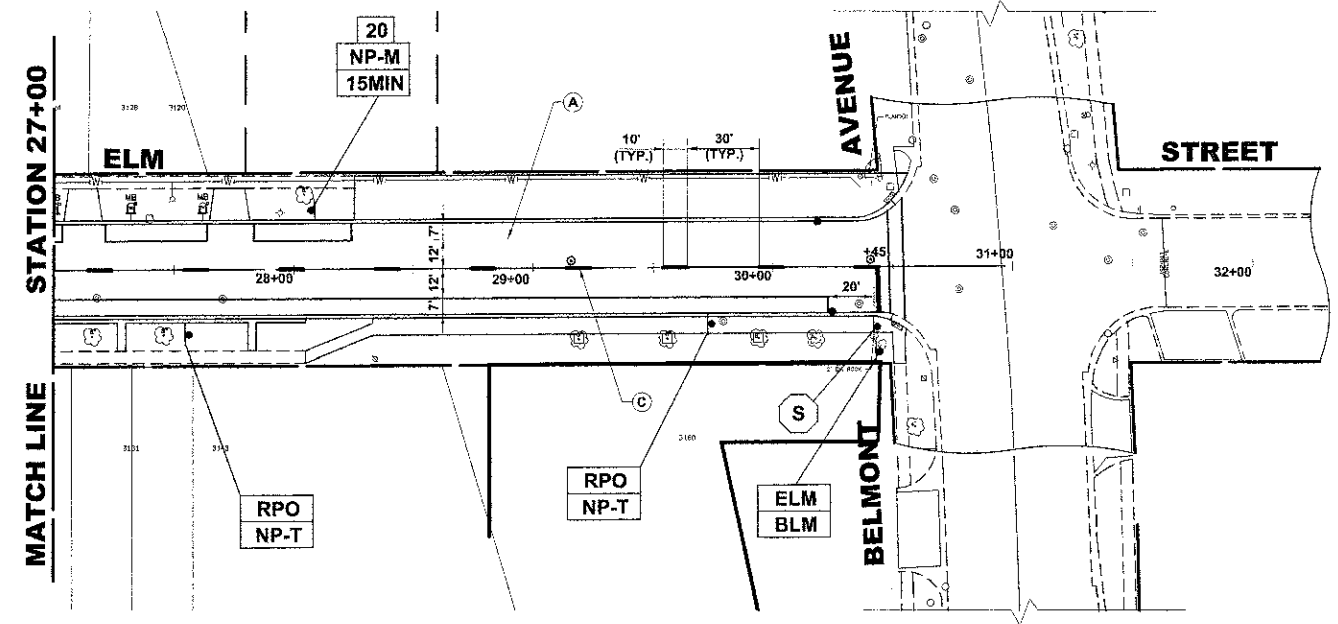

Drawing file: W:\Projects\7601252 - ELM STREET RECONSTRUCTION PHASE II\28-44-111\436cde.dwg Dec 07, 2012 3:03pm



♦ Civil Engineers
 ♦ Municipal Consultants
 ♦ Established 1911
5903 Riverwood Road
 Westchester, Illinois 60154-2780
 Phone: 708/665-0390
 Fax: 708/665-1312

DESIGNED -	CB/SBC	REVISED -
DRAWN -	ECW, MK, DMM	REVISED -
CHECKED -	MDL	REVISED -
DATE -	12-7-12	REVISED -

**STATE OF ILLINOIS
DEPARTMENT OF TRANSPORTATION**

**PAVEMENT MARKING
AND SIGNING PLAN**

SCALE: 1" = 40' SHEET NO. 2 OF 2 SHEETS STA. TO STA.

F.A.U. RTE.	SECTION	COUNTY	TOTAL SHEETS	SHEET NO.
1260	12-0097-00-PV	COOK	56	42
FIELD BOOK NO. : X		CONTRACT NO. 63771		
FED. ROAD DIST. NO. 1		ILLINOIS	FED. AID PROJECT	

E.H.E. PROJECT NO. 760-12-05201