
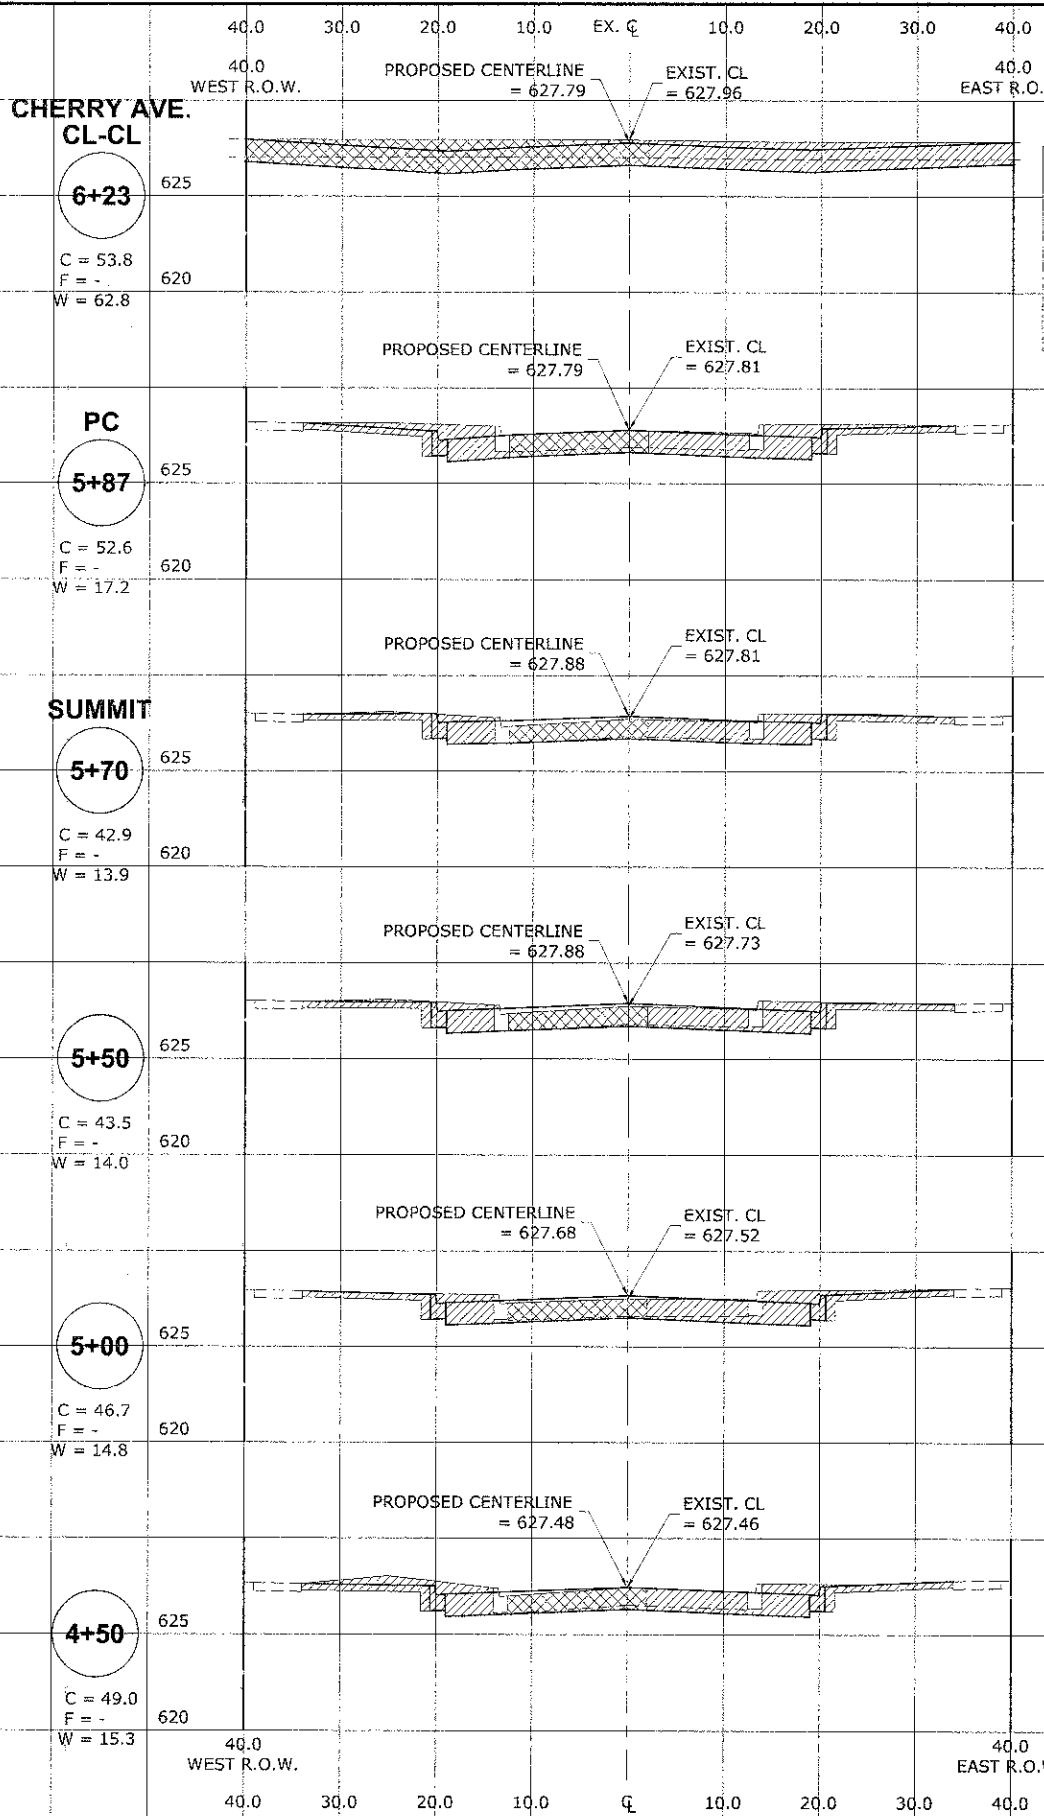


Drawing: \\s:\Projects\76012002 - ELM STREET - MICROCONSTRUCTION - PHASE 4\Drawings\ELM\Sheet_1.dwg Date: 07/2012 - 3:47pm

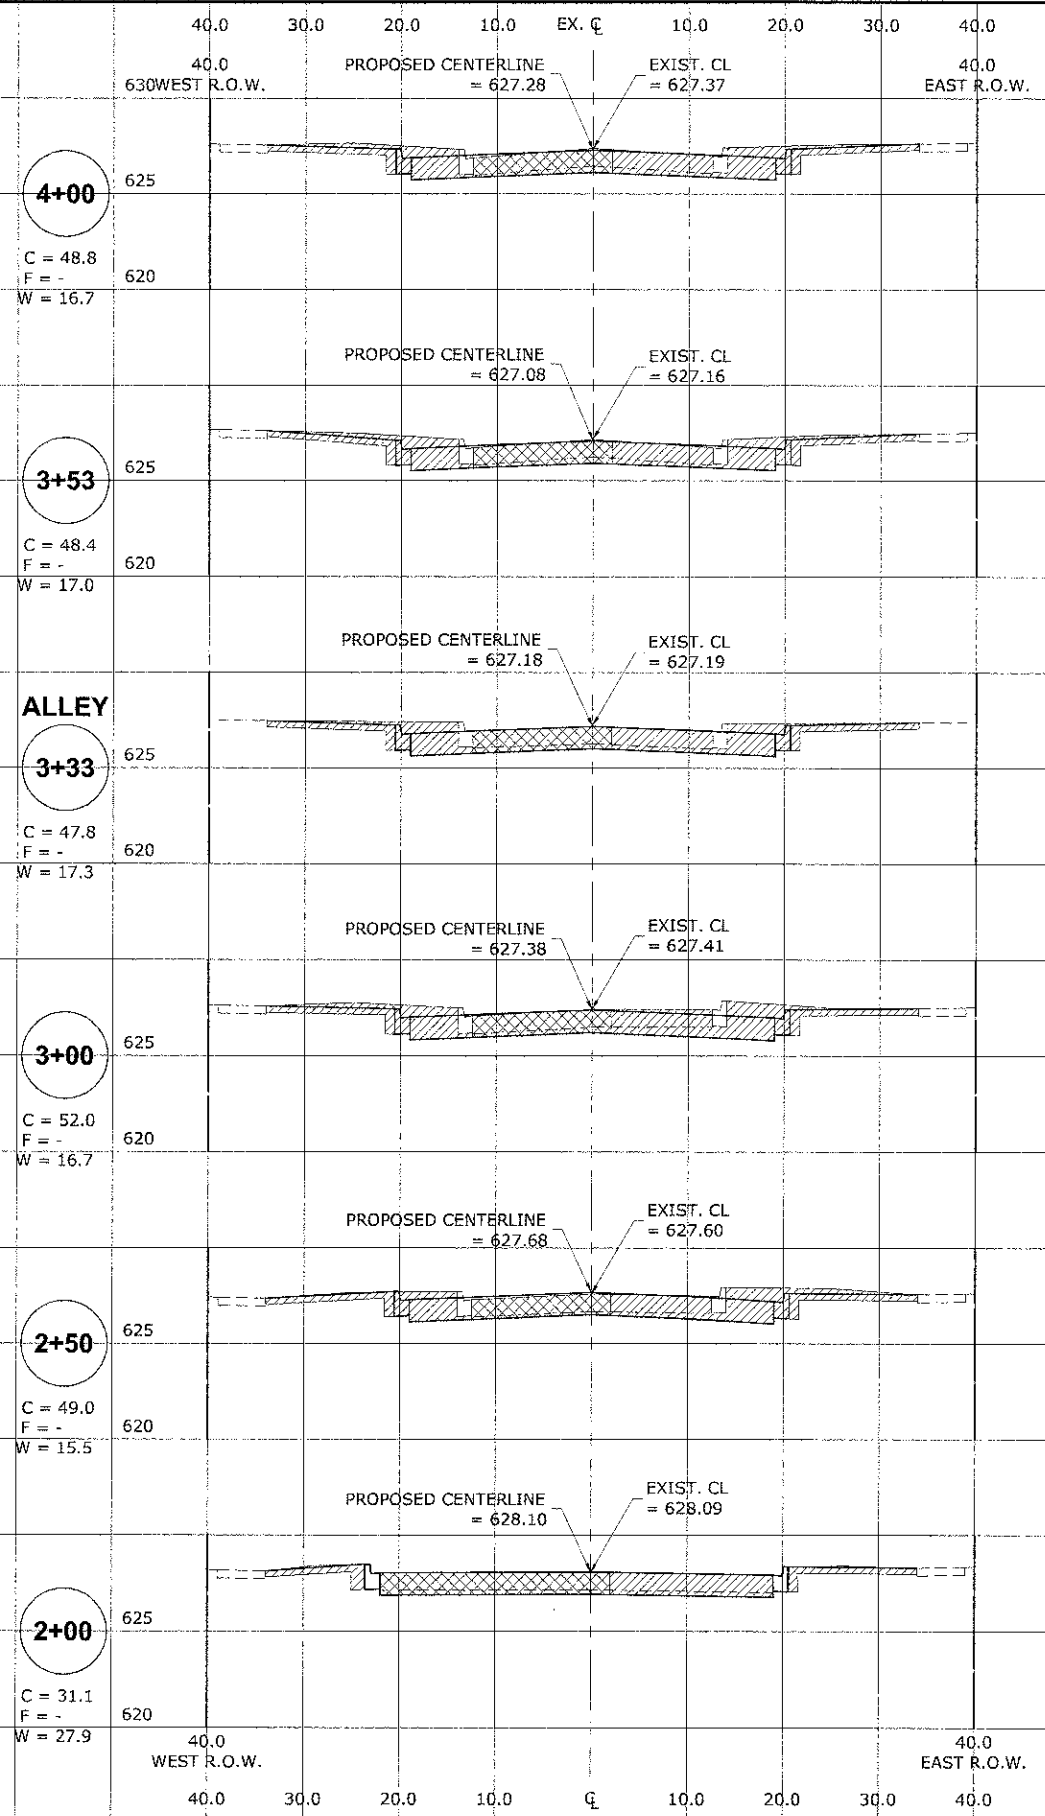

CROSS SECTION LEGEND

C = CUT (SQ. FT.)

F = FILL (SQ. FT.)

W = WASTE (SQ. FT.)

HANCOCK ENGINEERING
 Civil Engineers
 Municipal Consultants
 Established 1911

9901 Roosevelt Road
 Waukegan, Illinois 60154-3780
 Phone: 708/945-0100
 Fax: 708/945-1312

DESIGNED -	CB/SBC	REVISED -	
DRAWN -	ECW, MK, DMM	REVISED -	
CHECKED -	MDL	REVISED -	
DATE -	12-7-12	REVISED -	

**STATE OF ILLINOIS
 DEPARTMENT OF TRANSPORTATION**

**STATION CROSS SECTIONS
 ELM STREET**

SCALE: 1"=10'H 1"=5'V SHEET NO. 1 OF 7 SHEETS STA. - TO STA. -

F.A.U. RTE.	SECTION	COUNTY	TOTAL SHEETS	SHEET NO.
1260	12-00097-00-PV	COOK	56	50
FIELD BOOK NO. : X		CONTRACT NO. 63771		
FED. ROAD DIST. NO. 1		ILLINOIS	FED. AID PROJECT	