


Drawing No. W:\Projects\76012092 - ELM STREET RECONSTRUCTION PHASE 1\Assets\ELM\Sheet_ELM.dwg Enc 07, 2012 - 3:47pm

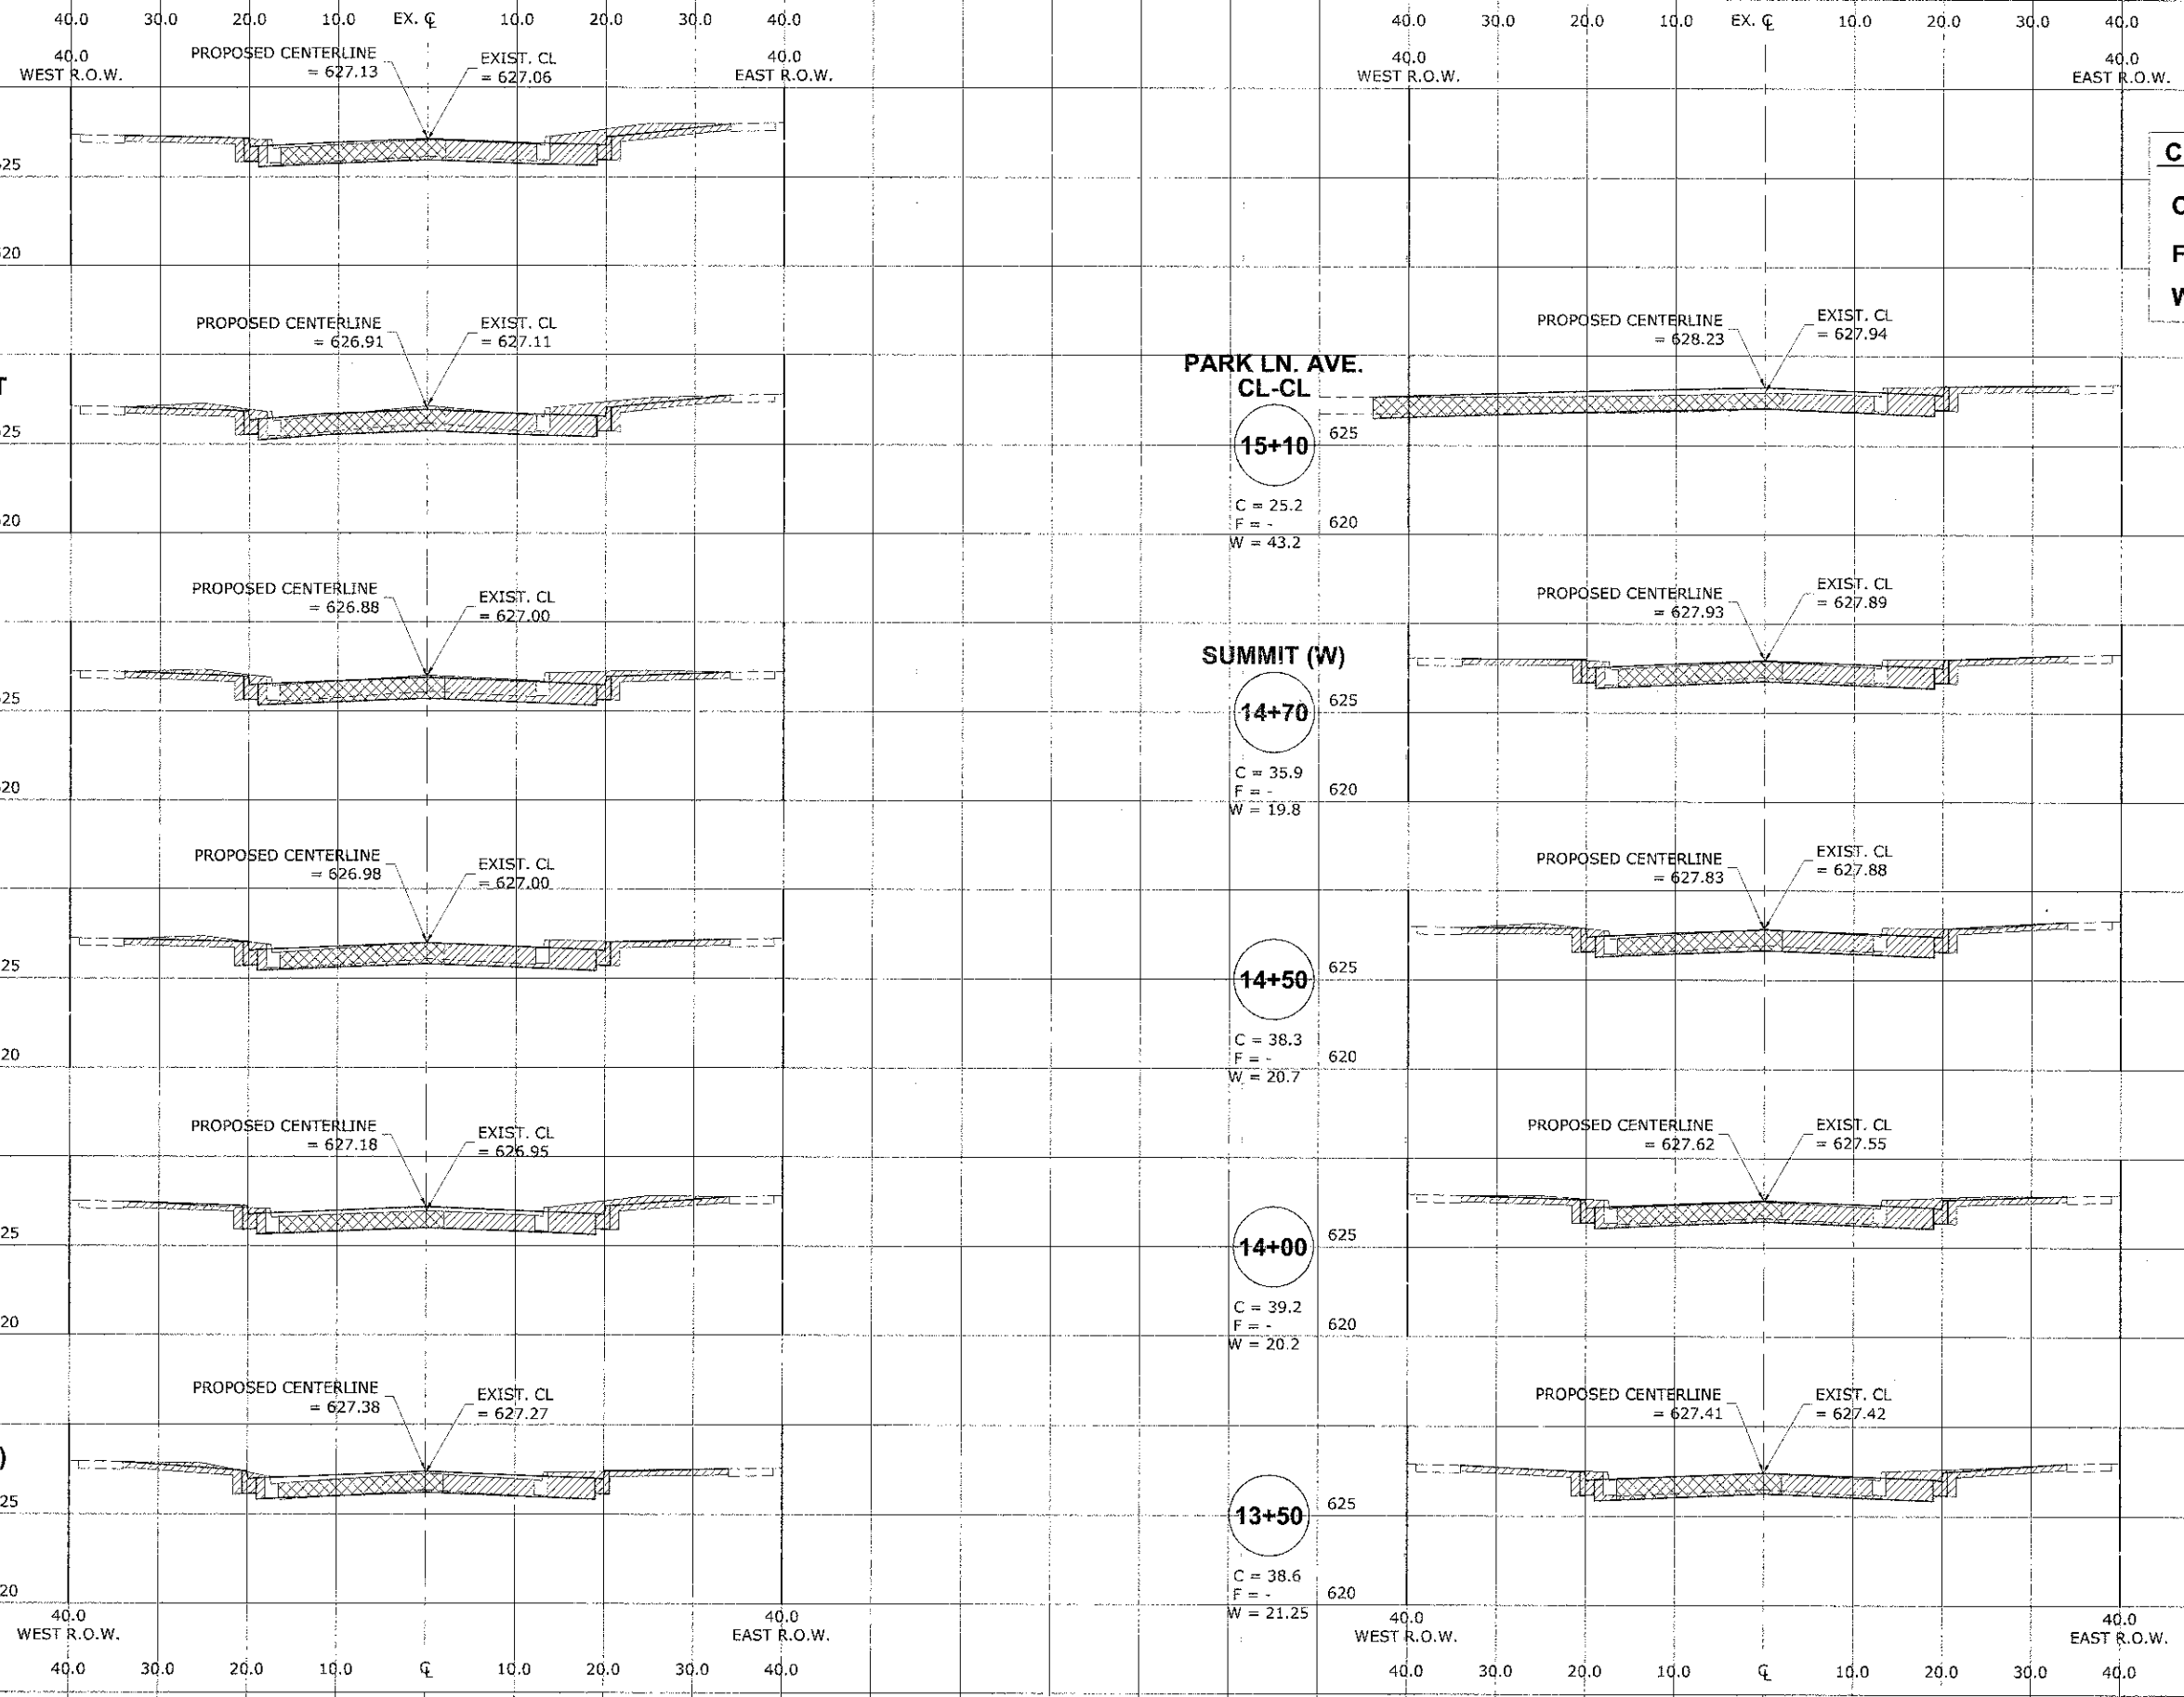

CROSS SECTION LEGEND

C = CUT (SQ. FT.)

F = FILL (SQ. FT.)

W = WASTE (SQ. FT.)

13+00
C = 42.9
F = -
W = 19.5

LOW POINT

12+45
C = 44.5
F = -
W = 21.9

12+25
C = 45.3
F = -
W = 22.0

12+00
C = 39.1
F = -
W = 20.1

11+50
C = 37.6
F = -
W = 17.3

PT SUMMIT (W)

10+97
C = 33.9
F = -
W = 17.6

PARK LN. AVE. CL-CL

15+10
C = 25.2
F = -
W = 43.2

SUMMIT (W)

14+70
C = 35.9
F = -
W = 19.8

14+50
C = 38.3
F = -
W = 20.7

14+00
C = 39.2
F = -
W = 20.2

13+50
C = 38.6
F = -
W = 21.25

HANCOCK ENGINEERING

◆ Civil Engineers
◆ Municipal Consultants
◆ Established 1911

5933 Roosevelt Road
Waukegan, Illinois 60154-2780
Phone: 766/865-8390
Fax: 766/865-1212

DESIGNED -	CB/SBC	REVISED -	
DRAWN -	ECW, MK, DMM	REVISED -	
CHECKED -	MDL	REVISED -	
DATE -	12-7-12	REVISED -	

**STATE OF ILLINOIS
DEPARTMENT OF TRANSPORTATION**

**STATION CROSS SECTIONS
ELM STREET**

SCALE: 1"=10'H 1"=5' V

SHEET NO. 3 OF 7 SHEETS

STA. - TO STA. -

F.A.U. RTE.	SECTION	COUNTY	TOTAL SHEETS	SHEET NO.
1280	12-00097-00-PV	COOK	56	52
FIELD BOOK NO. : X		CONTRACT NO. 63771		
FED. ROAD DIST. NO. 1		ILLINOIS		FED. AID PROJECT

E.H.E. PROJECT NO. 760-12-05201