
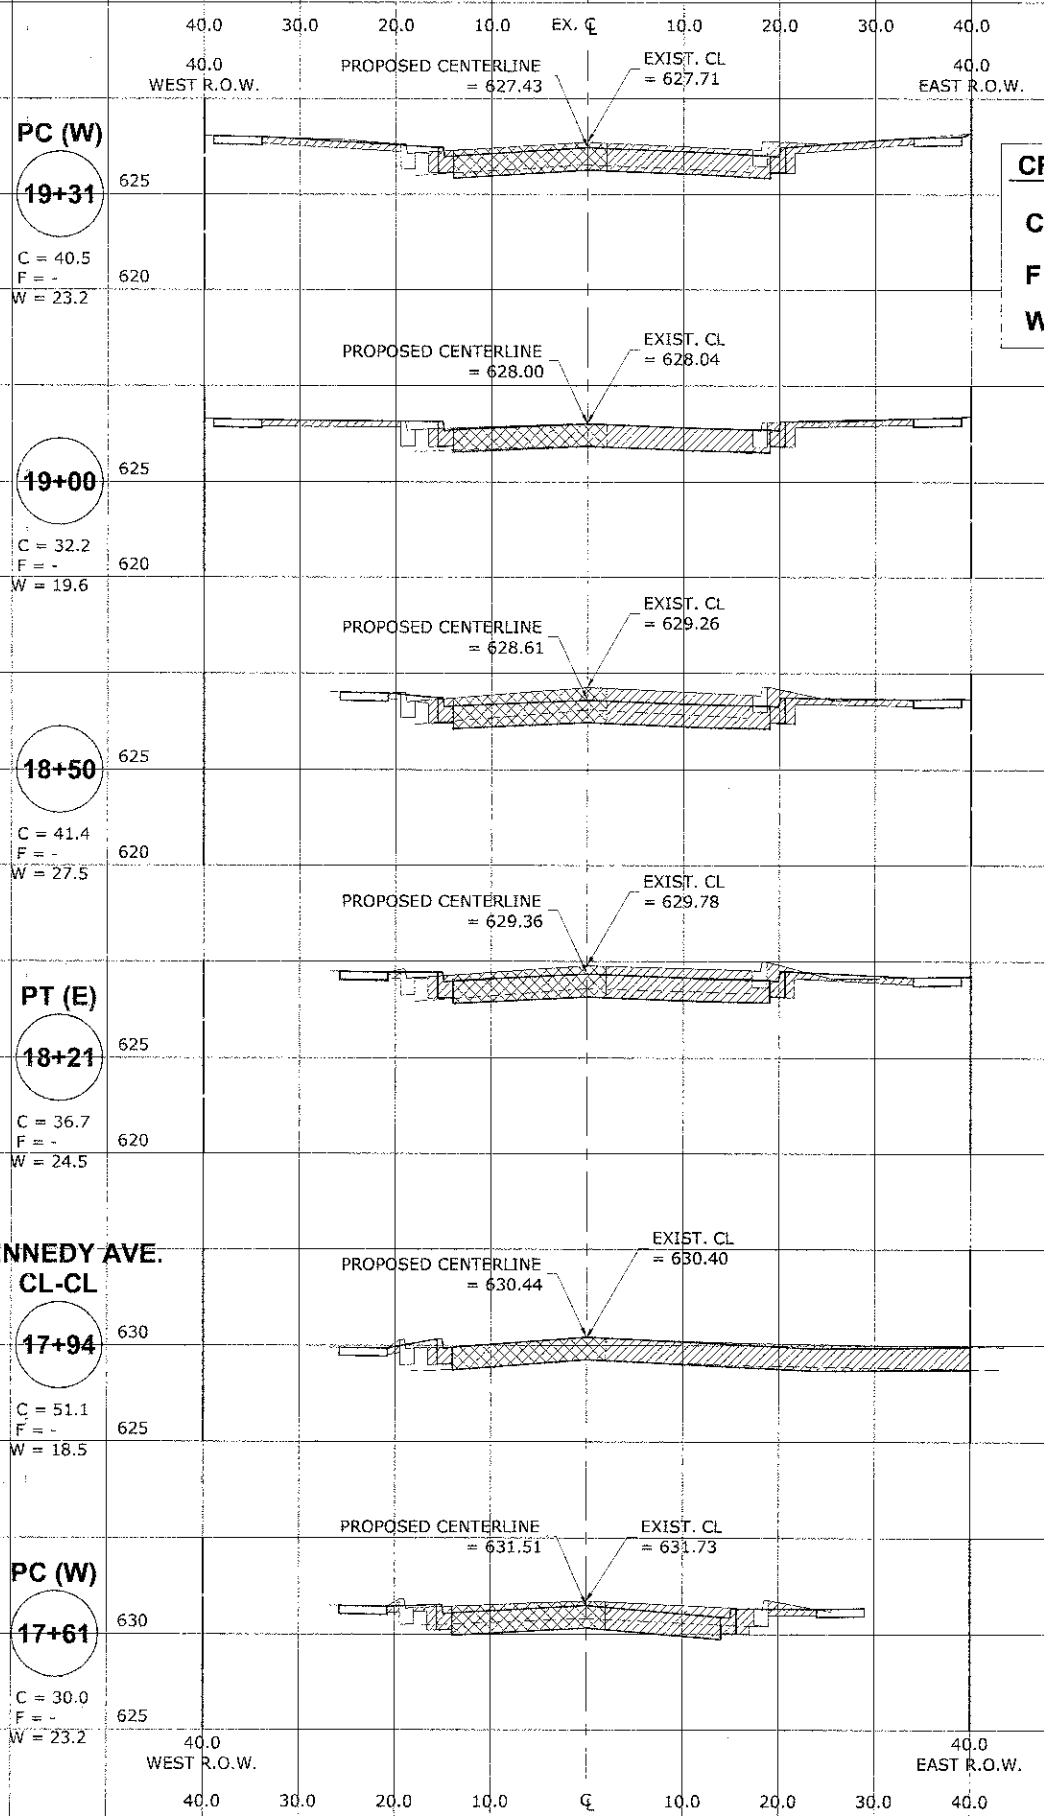


Drawing file: W:\Projects\760\2002 - ELM STREET RECONSTRUCTION.Plot\Drawings\ELM\Xsect\_ELM.dwg Date: 07/2012 - 3:47pm

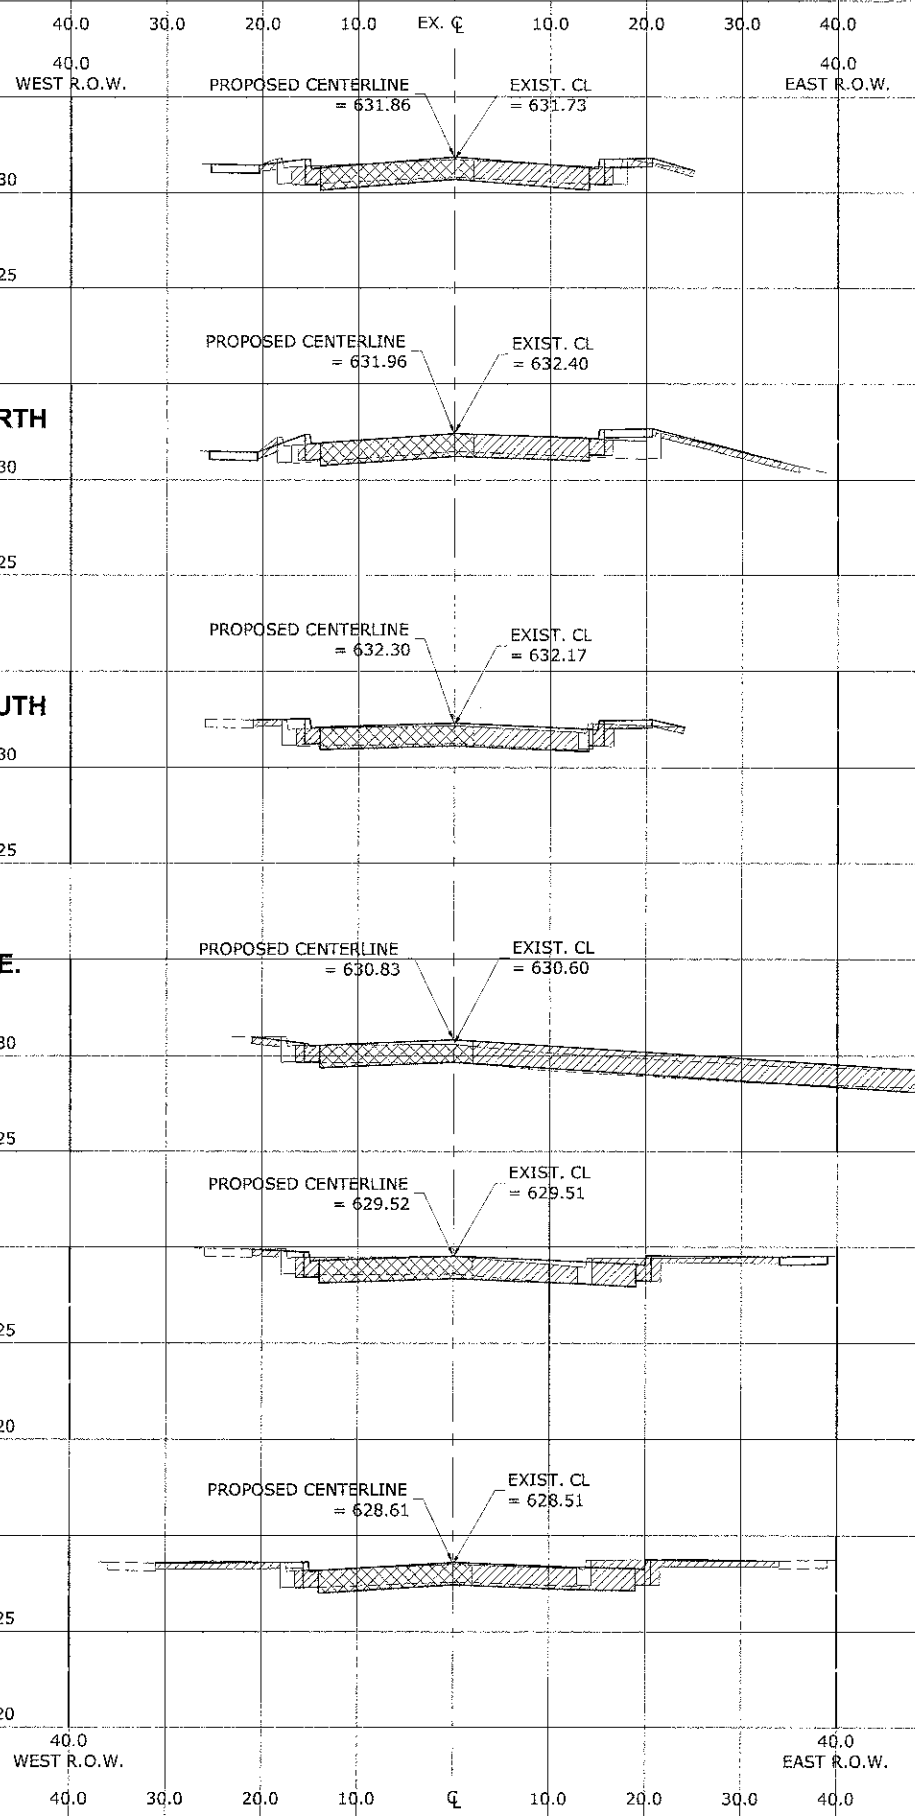

**CROSS SECTION LEGEND**

C = CUT (SQ. FT.)

F = FILL (SQ. FT.)

W = WASTE (SQ. FT.)



◆ Civil Engineers  
 ◆ Municipal Consultants  
 ◆ Established 1911

9933 Roosevelt Road  
 Westchester, Illinois 60154-2780  
 Phone: 708/965-8500  
 Fax: 708/965-1212

DESIGNED -	CB/SBC	REVISED -	
DRAWN -	ECW, MK, DMM	REVISED -	
CHECKED -	MDL	REVISED -	
DATE -	12-7-12	REVISED -	

**STATE OF ILLINOIS  
 DEPARTMENT OF TRANSPORTATION**

**STATION CROSS SECTIONS  
 ELM STREET**

SCALE: 1"=10'H 1"=5'V SHEET NO. 4 OF 7 SHEETS STA. - TO STA. -

F.A.D. RTE.	SECTION	COUNTY	TOTAL SHEETS	SHEET NO.
1260	12-00097-00-PV	COOK	56	53
FIELD BOOK NO. : X		CONTRACT NO. 63771		
FED. ROAD DIST. NO. 1		ILLINOIS FED. AID PROJECT		