
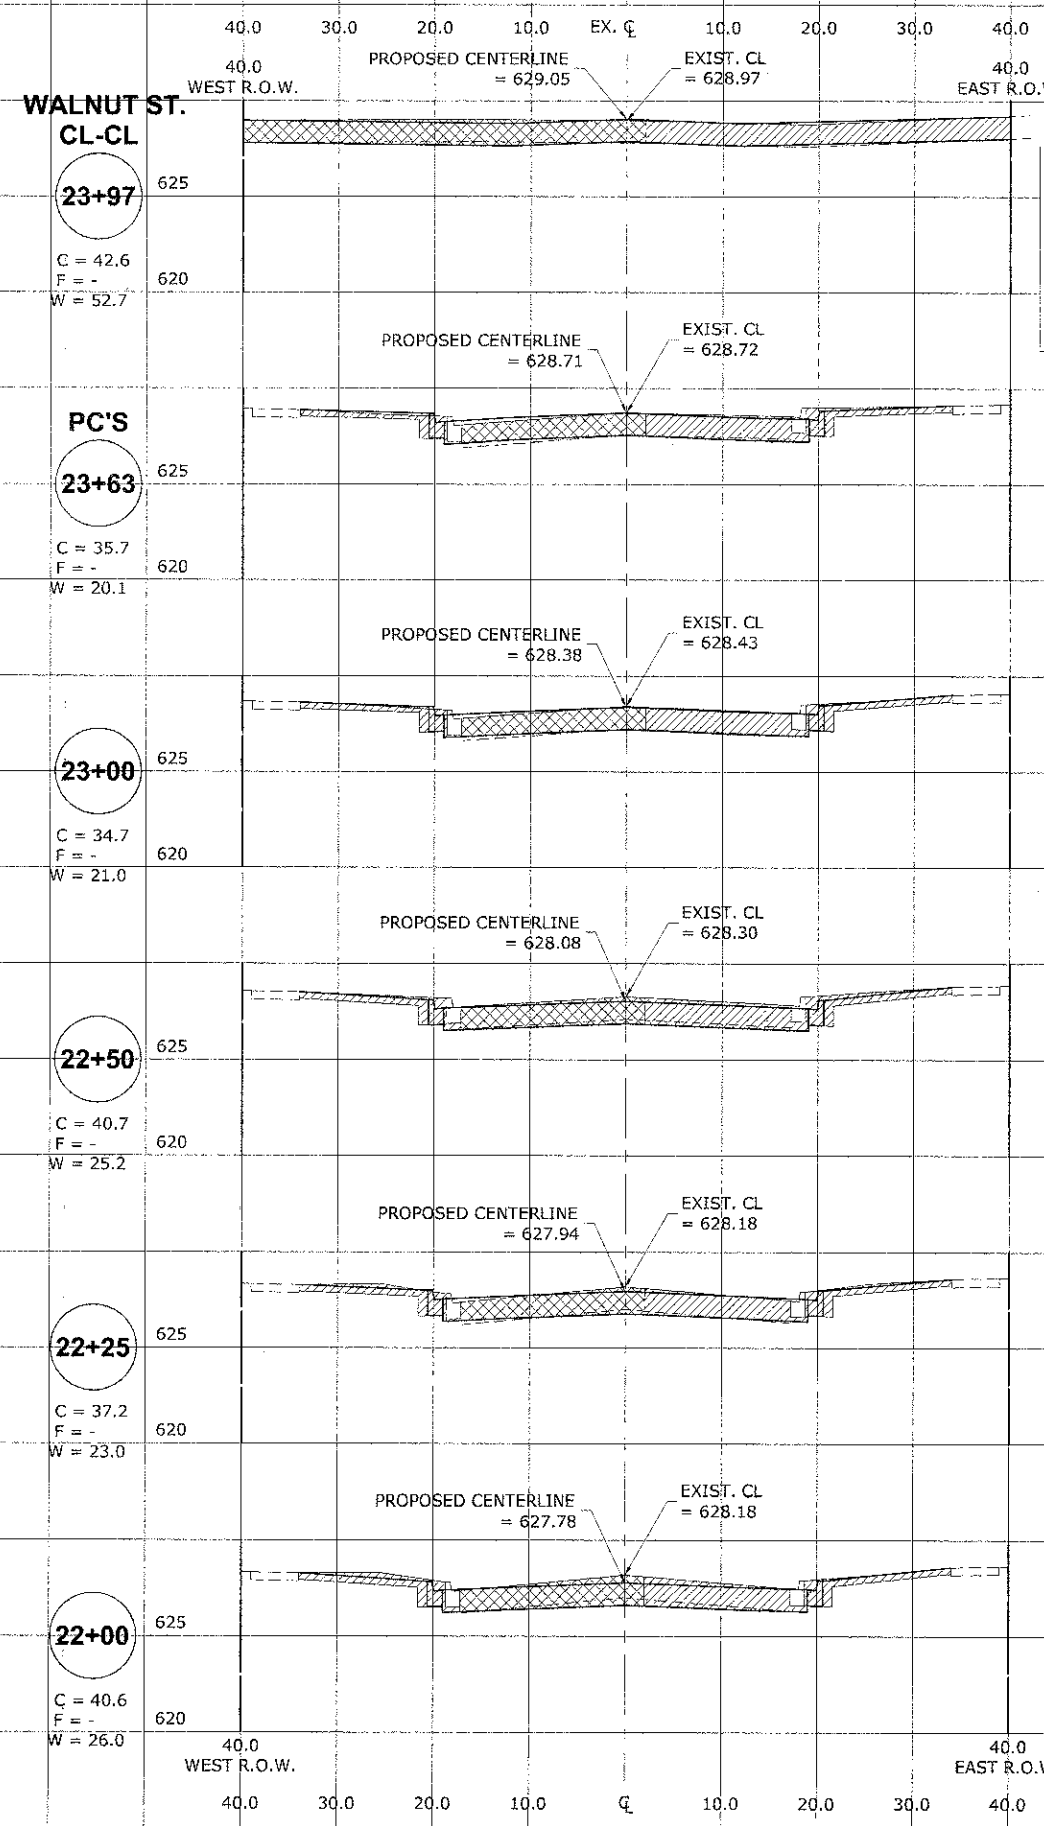


Drawing file: W:\Projects\76012012 - ELM STREET RECONSTRUCTION PHASE II\Sections\CLM.dwg Dsc. 07. 2012 - 3:47pm

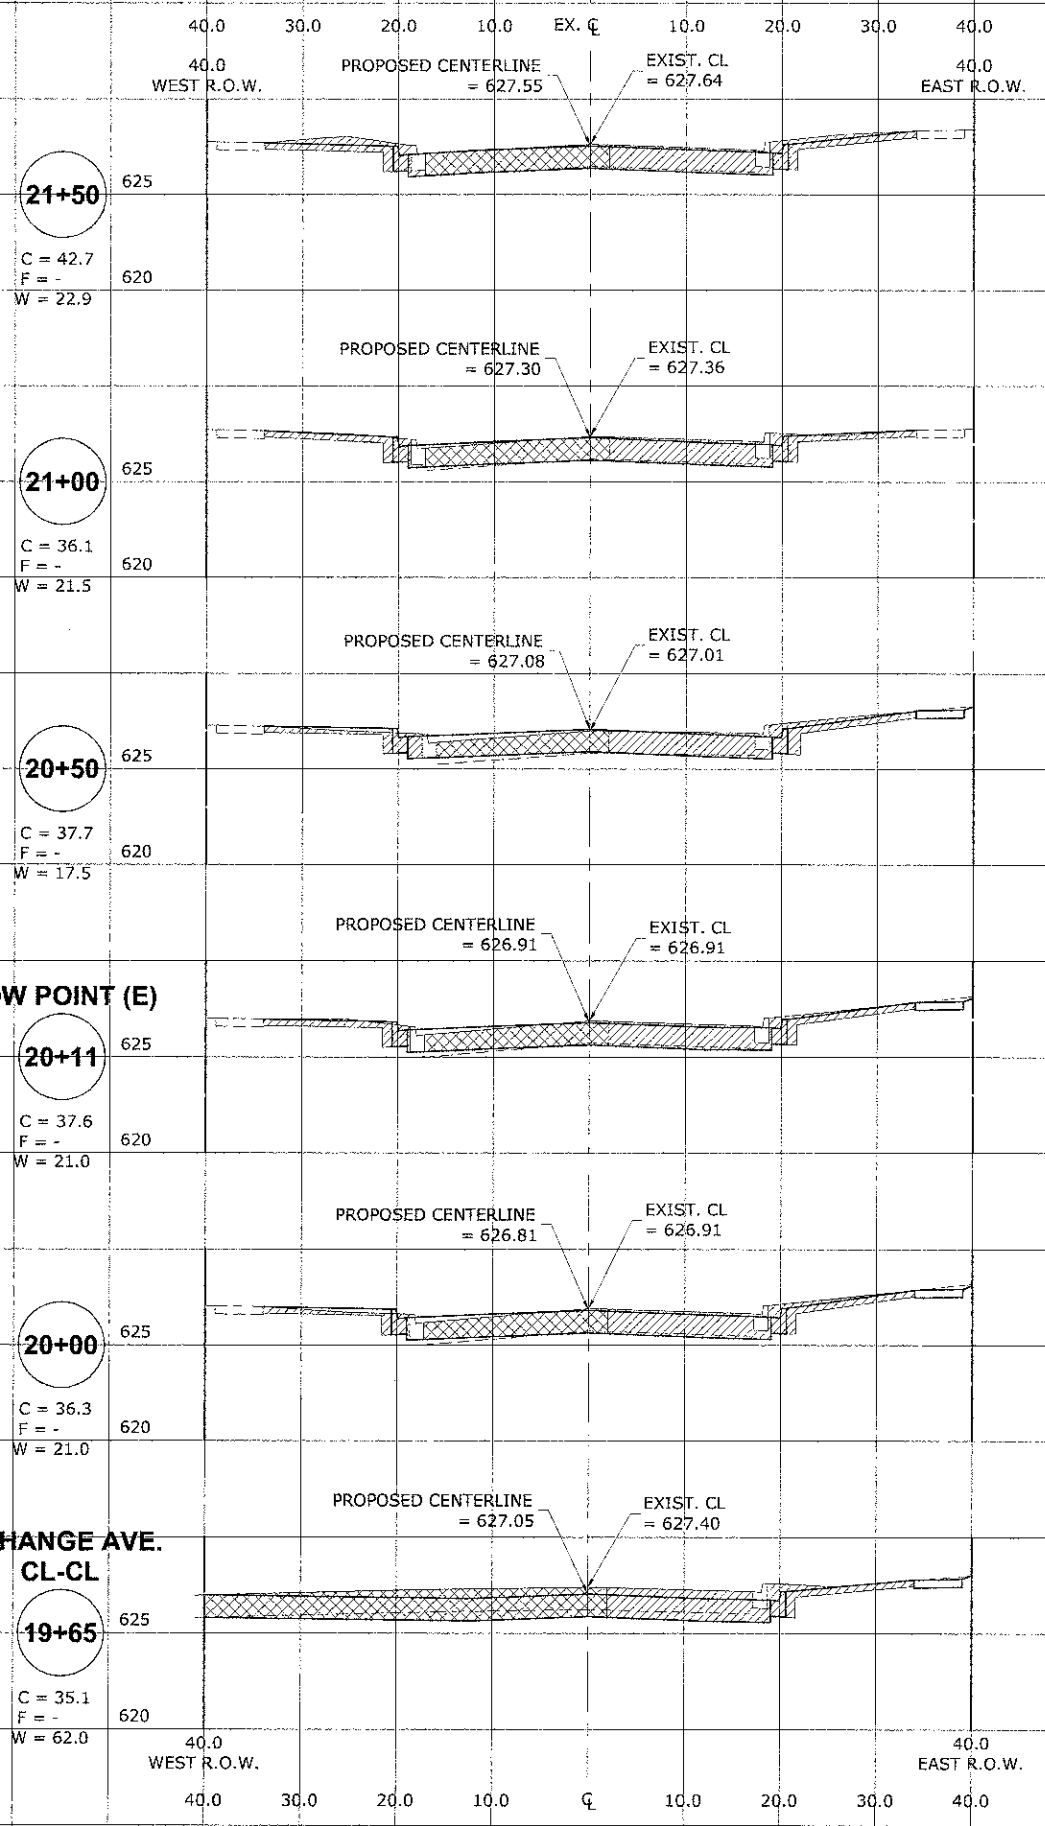

CROSS SECTION LEGEND

C = CUT (SQ. FT.)

F = FILL (SQ. FT.)

W = WASTE (SQ. FT.)

HANCOCK ENGINEERING

Civil Engineers
Municipal Consultants
Established 1911

9933 Rowlett Road
Wheaton, Illinois 60154-1780
Phone: 708/965-0500
Fax: 708/965-1112

DESIGNED -	CB/SBC	REVISED -	
DRAWN -	ECW, MK, DMM	REVISED -	
CHECKED -	MDL	REVISED -	
DATE -	12-7-12	REVISED -	

**STATE OF ILLINOIS
DEPARTMENT OF TRANSPORTATION**

**STATION CROSS SECTIONS
ELM STREET**

SCALE: 1"=10'H 1"=5' V

SHEET NO. 5 OF 7 SHEETS

STA. - TO STA. -

F.A.U. RTE.	SECTION	COUNTY	TOTAL SHEETS	SHEET NO.
1260	12-00097-00-PV	COOK	56	54
FIELD BOOK NO. : X		CONTRACT NO. 63771		
FED. ROAD DIST. NO. 1		ILLINOIS FED. AID PROJECT		

E.H.E. PROJECT NO. 760-12-05201