
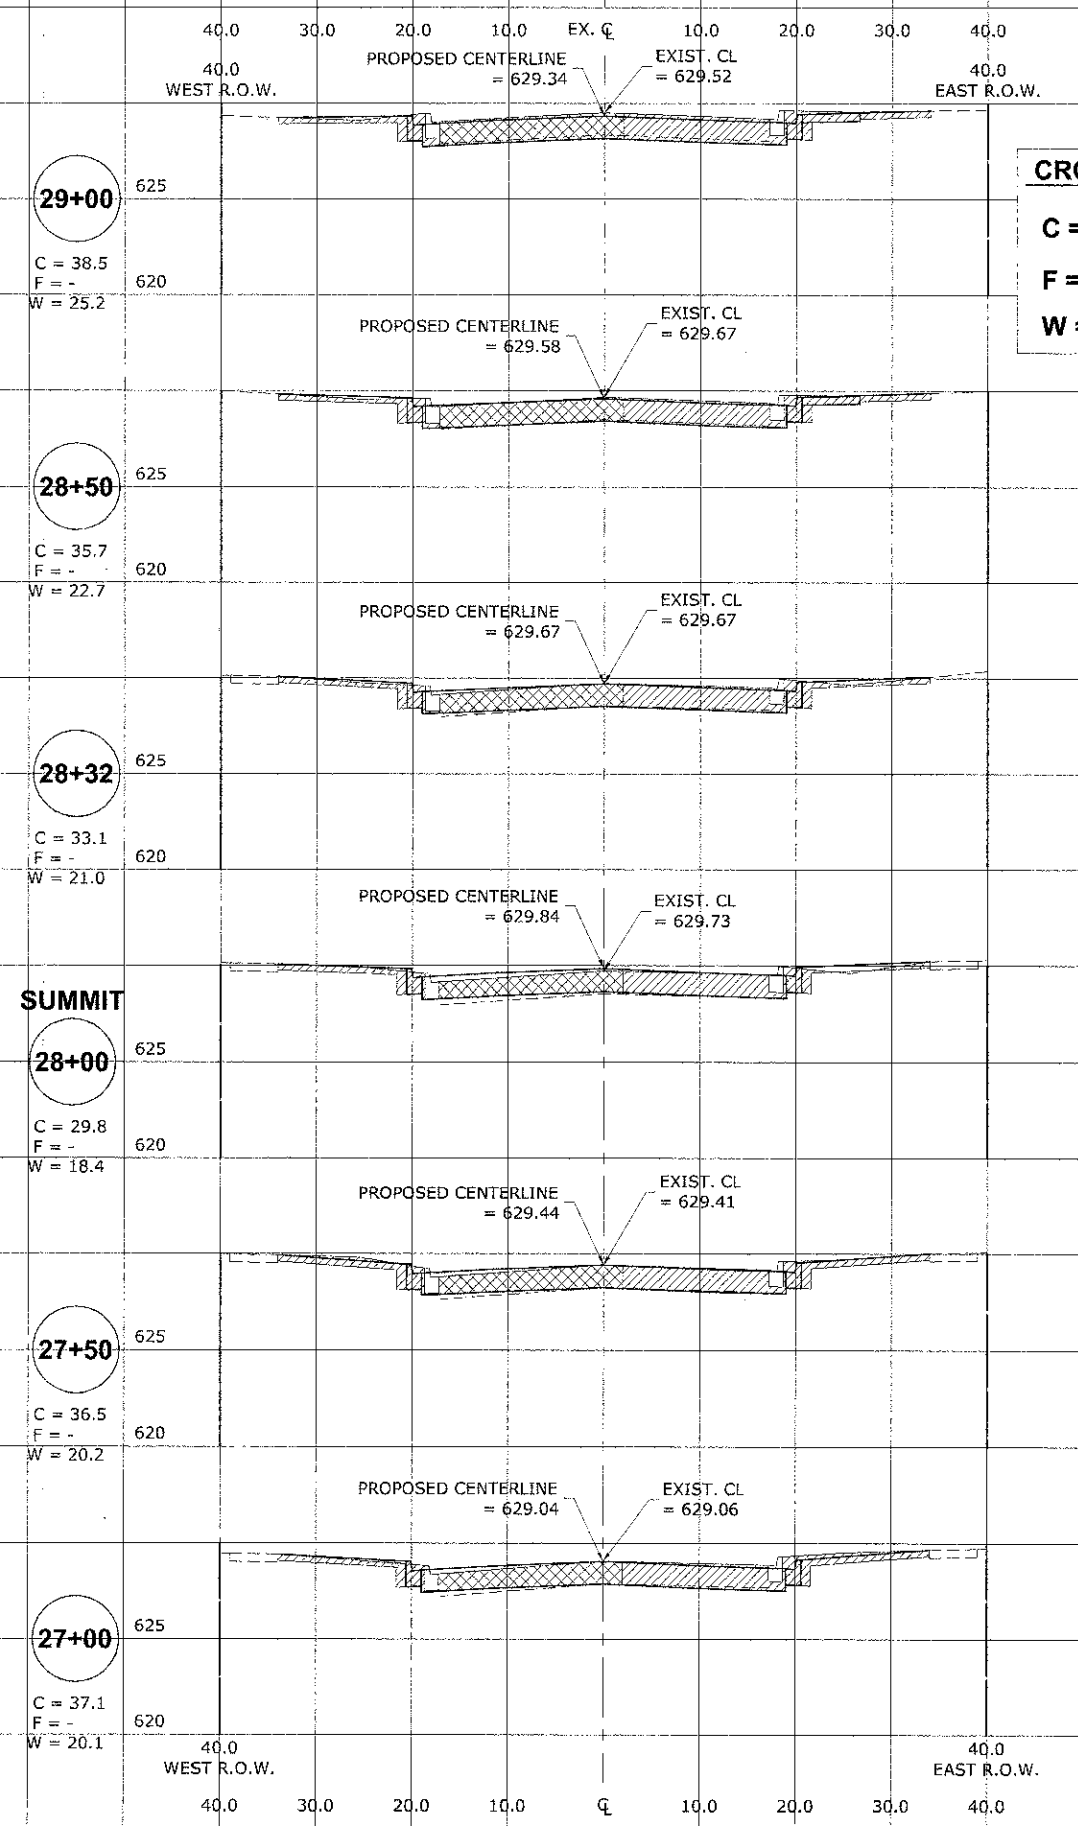


Drawing file: W:\Projects\76012052 - ELM STREET RECONSTRUCTION.Plotter: J:\Users\ELM\Xsheet_ELM.dwg Date: 07/20/12 3:47pm

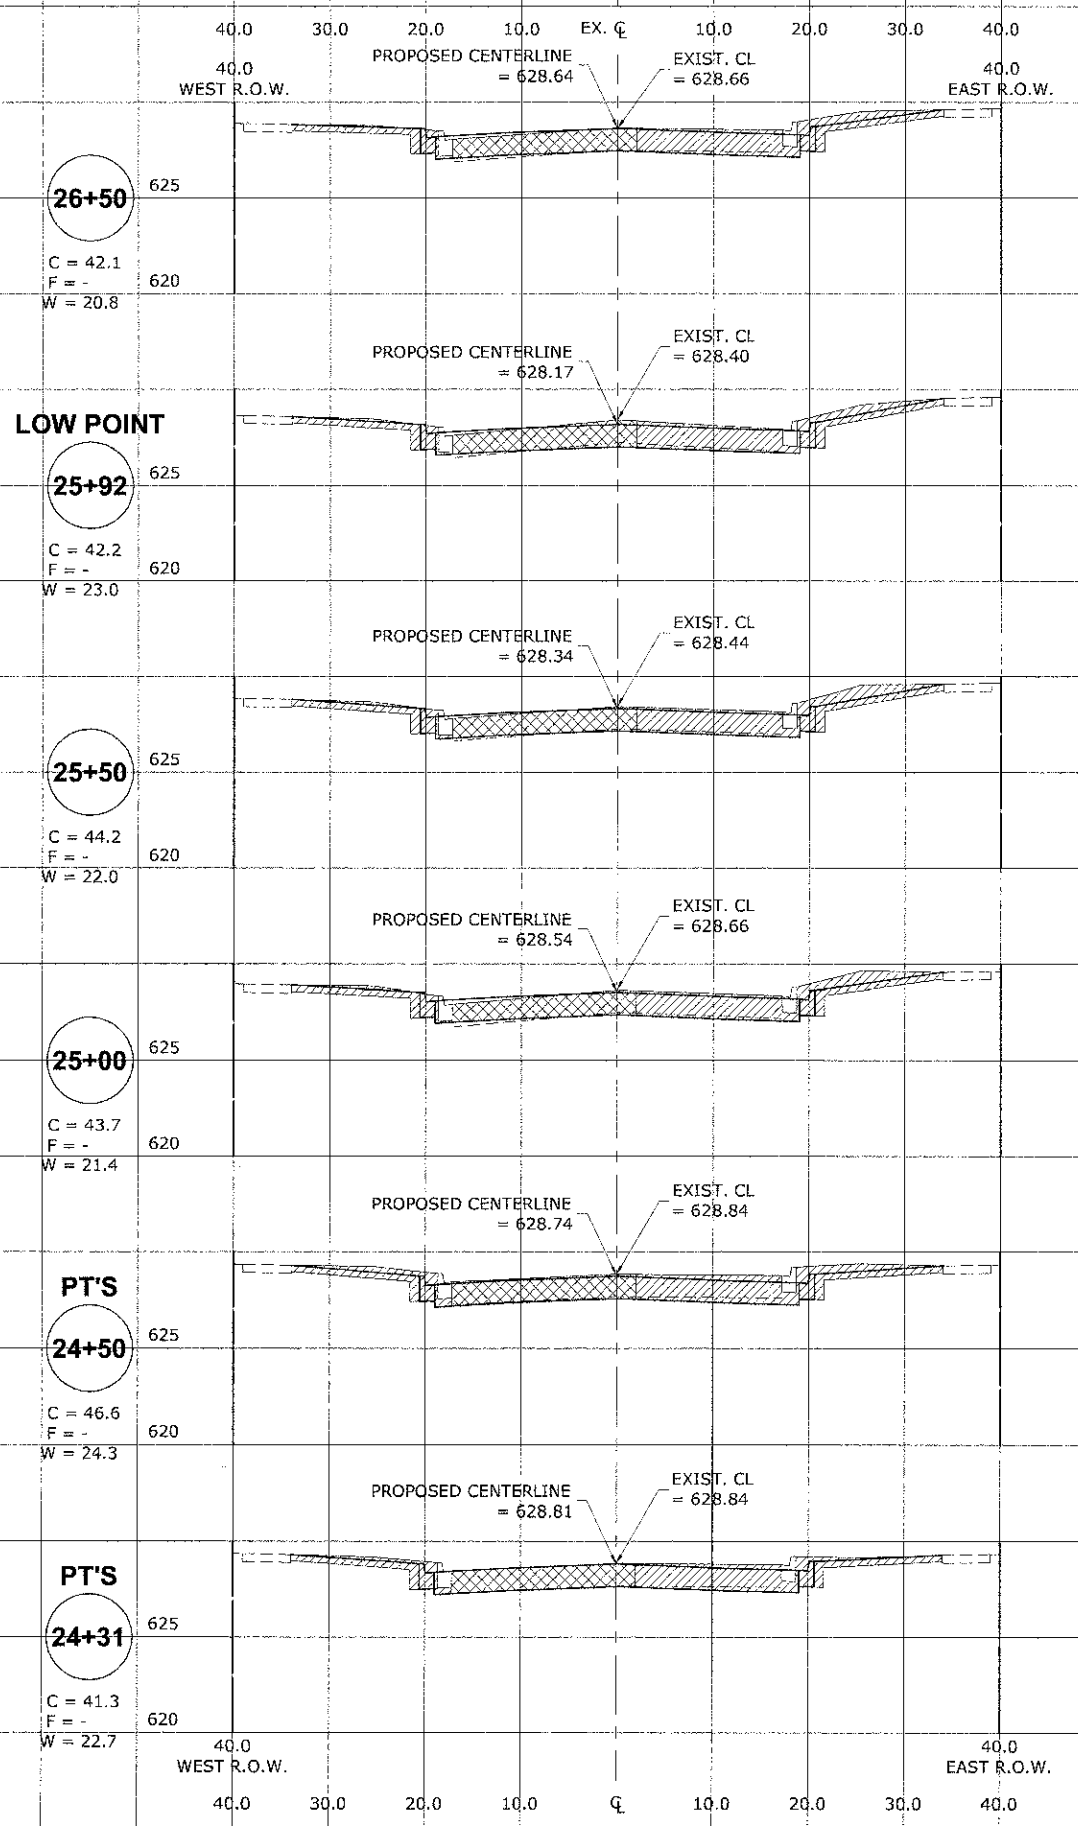

CROSS SECTION LEGEND

C = CUT (SQ. FT.)

F = FILL (SQ. FT.)

W = WASTE (SQ. FT.)

HANCOCK ENGINEERING
 Civil Engineers
 Municipal Consultants
 Established 1911

9933 Koonerott Road
 Westchester, Illinois 60154-2780
 Phone: 708/665-0300
 Fax: 708/665-1212

DESIGNED -	CB/SBC	REVISED -	
DRAWN -	ECW, MK, DMM	REVISED -	
CHECKED -	MDL	REVISED -	
DATE -	12-7-12	REVISED -	

**STATE OF ILLINOIS
 DEPARTMENT OF TRANSPORTATION**

**STATION CROSS SECTIONS
 ELM STREET**

SCALE: 1"=10' H 1"=5' V | SHEET NO. 6 OF 7 SHEETS | STA. - TO STA. -

F.A.U. RTE.	SECTION	COUNTY	TOTAL SHEETS	SHEET NO.
1260	12-00097-00-PV	COOK	56	55
FIELD BOOK NO. : X		CONTRACT NO. 83771		
FED. ROAD DIST. NO. 1		ILLINOIS		
		FED. AID PROJECT		