


CROSS SECTION LEGEND	
C = CUT (SQ. FT.)	
F = FILL (SQ. FT.)	
W = WASTE (SQ. FT.)	

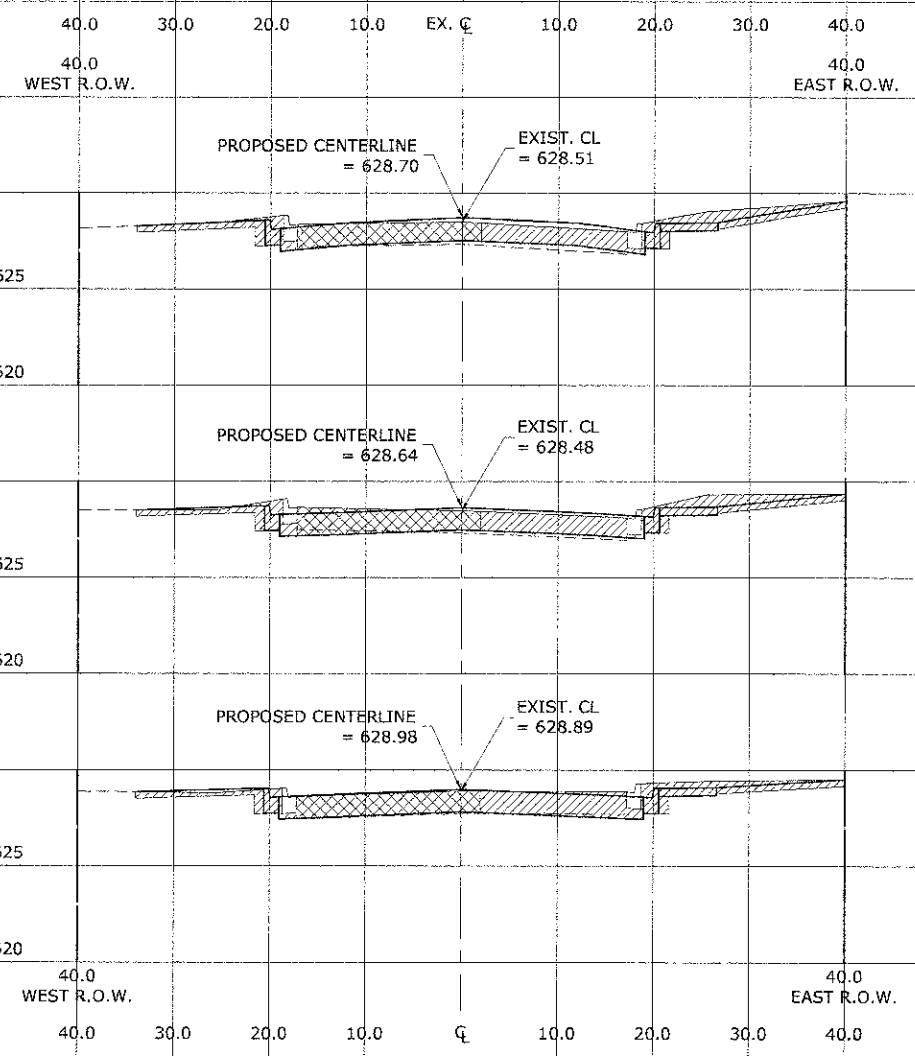

30+28

C = 40.6
F = -
W = 20.9

30+00

C = 41.8
F = -
W = 23.7

29+50

C = 42.0
F = -
W = 21.2

Drawing file: W:\Projects\7601202 - ELM STREET RECONSTRUCTION P&SE (I:\Users\ELM\MyDoc\ELM.dwg) Dec 07, 2012 3:47pm



◆ Civil Engineers
◆ Municipal Consultants
◆ Established 1911

5953 Roosevelt Road
Waukegan, Illinois 60154-5788
Phone: 780805-0500
Fax: 780805-2211

DESIGNED -	CB/SBC	REVISED -	
DRAWN -	ECW, MK, DMM	REVISED -	
CHECKED -	MDL	REVISED -	
DATE -	12-7-12	REVISED -	

**STATE OF ILLINOIS
DEPARTMENT OF TRANSPORTATION**

**STATION CROSS SECTIONS
ELM STREET**

SCALE: 1"=10'H 1"=5' V SHEET NO. 7 OF 7 SHEETS STA. TO STA.

F.A.U. RTE.	SECTION	COUNTY	TOTAL SHEETS	SHEET NO.
1260	12-00097-00-PV	COOK	56	56
FIELD BOOK NO. : X		CONTRACT NO. 63771		
FED. ROAD DIST. NO. 1		ILLINOIS	FED. AID PROJECT	

E.H.E. PROJECT NO. 760-12-05201