
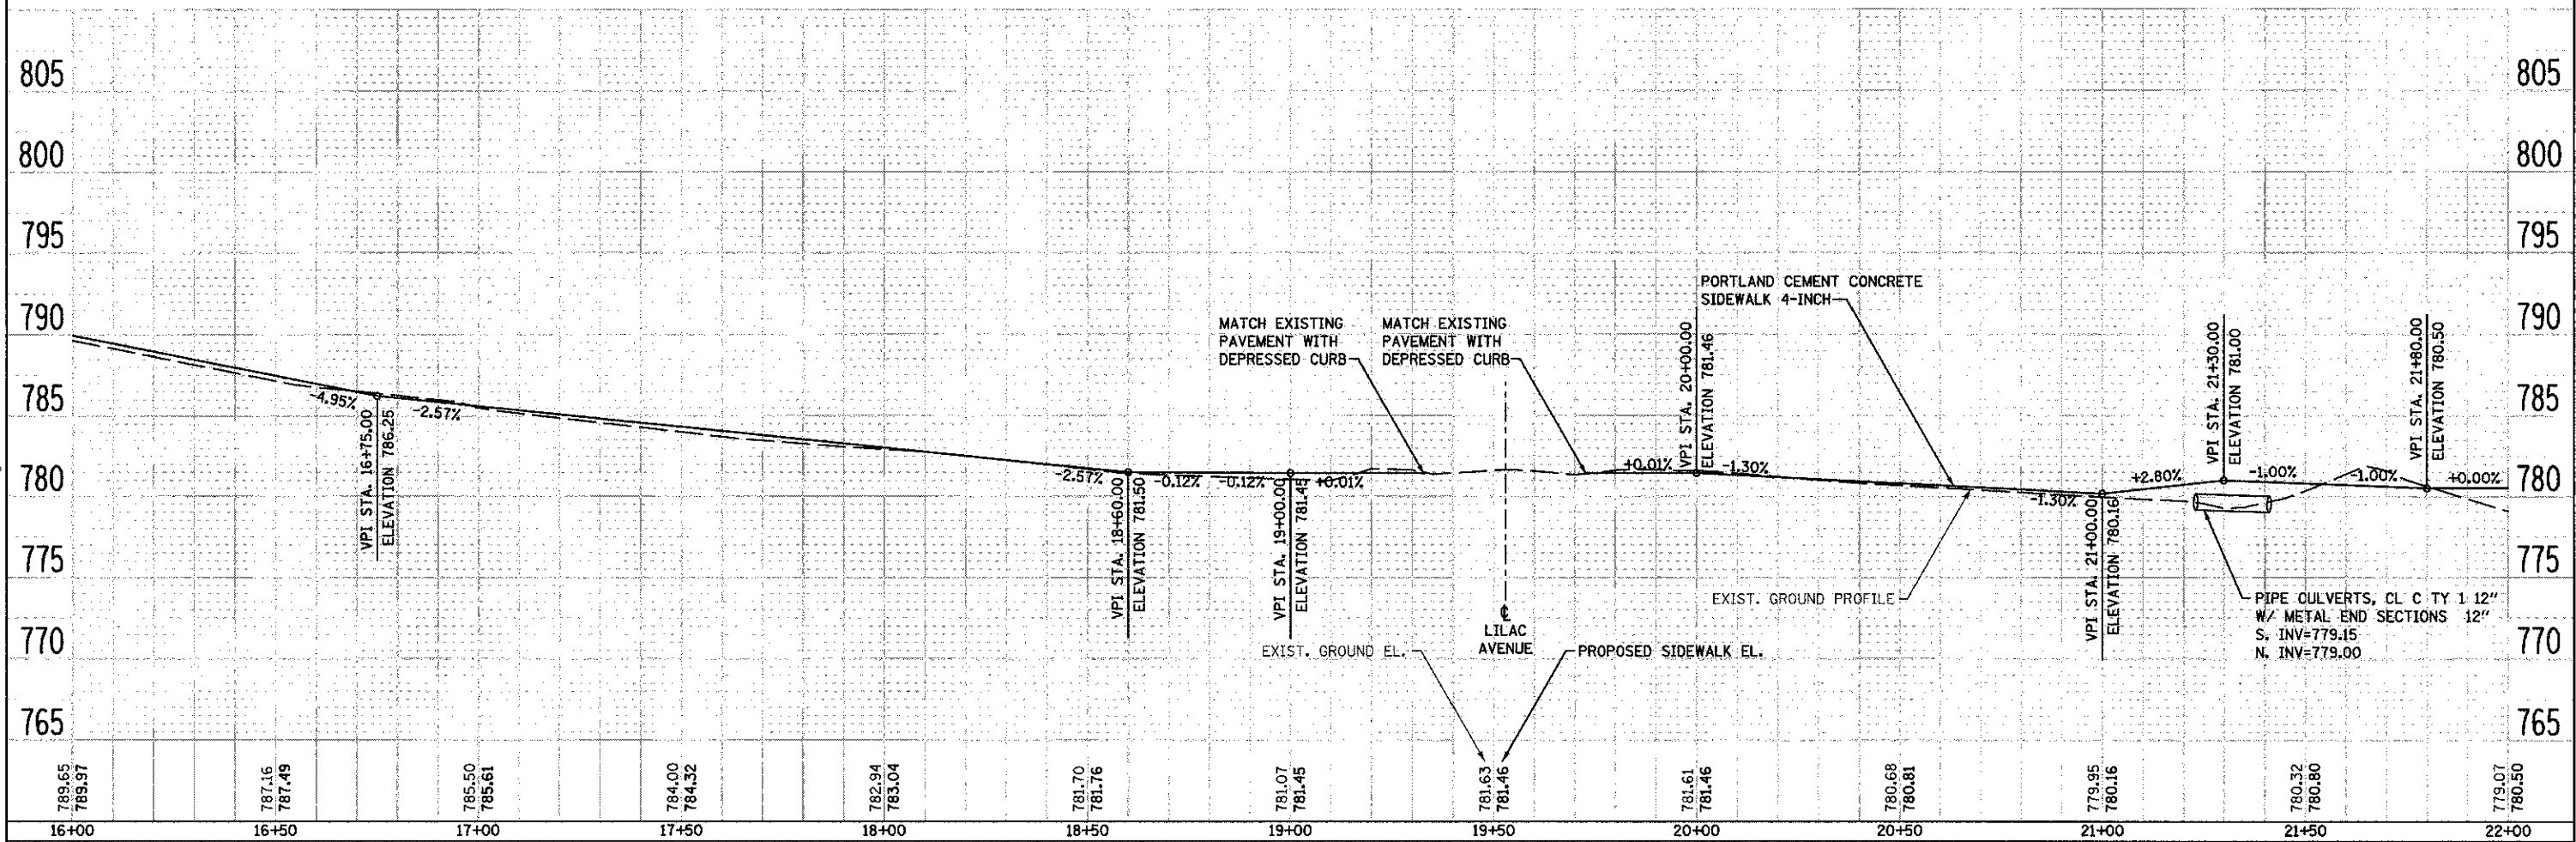


DATE	
BY	
PROJECT	
NO.	
DATE	
BY	
PROJECT	
NO.	

DATE	
BY	
PROJECT	
NO.	
DATE	
BY	
PROJECT	
NO.	

FILE NAME = S:\JUL16789-6799A\6782-085A\MicroStation\Drawings\PR04.dgn

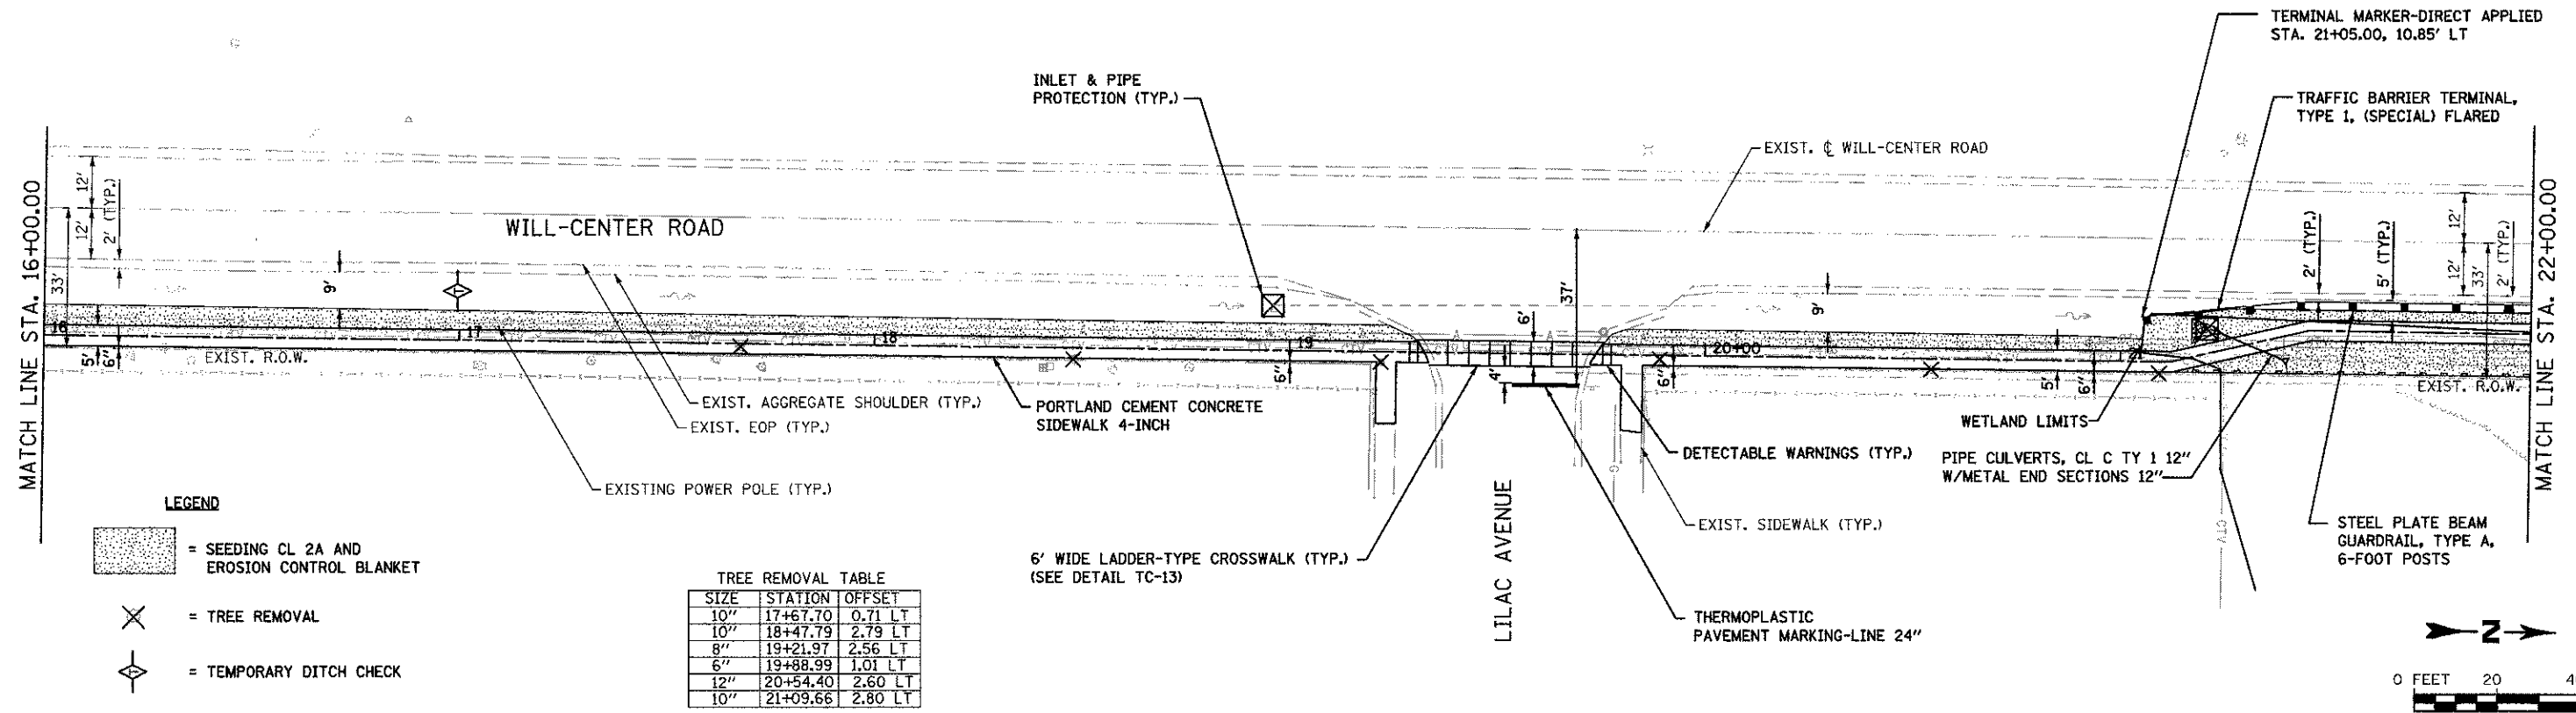

1170 SOUTH HOUBOLT ROAD
JOLIET, ILLINOIS 60431
STRAND ENGINEERS
(815) 744-4200

USER NAME = akwain	DESIGNED - AAN	REVISED -
CHECKED - MAG	REVISED -	
DRAWN - AJJ	REVISED -	
DATE - 10/02/2012	REVISED -	

STATE OF ILLINOIS
DEPARTMENT OF TRANSPORTATION

WILL-CENTER ROAD SIDEWALK - PLAN & PROFILE
SCALE: AS SHOWN SHEET NO. OF SHEETS STA. 16+00.00 TO STA. 22+00.00

MUN. RTE.	SECTION	COUNTY	TOTAL SHEETS	SHEET NO.
1007	09-00021-0G-SW	WILL	22	12
FED. ROAD DIST. NO. 1 ILLINOIS FED. AID PROJECT			CONTRACT NO. 63772	