


| | |
|---------------|--|
| DATE | |
| BY | |
| SURVEY NO. | |
| PROJECT | |
| TEMPLATE | |
| NOTE BOOK | |
| AREAS CHECKED | |

| | |
|---------------|--|
| DATE | |
| BY | |
| SURVEY NO. | |
| PROJECT | |
| TEMPLATE | |
| NOTE BOOK | |
| AREAS CHECKED | |

FILE NAME = S:\JUL16720 - 67916725\095\Nicker\Notes\va-plots.dgn

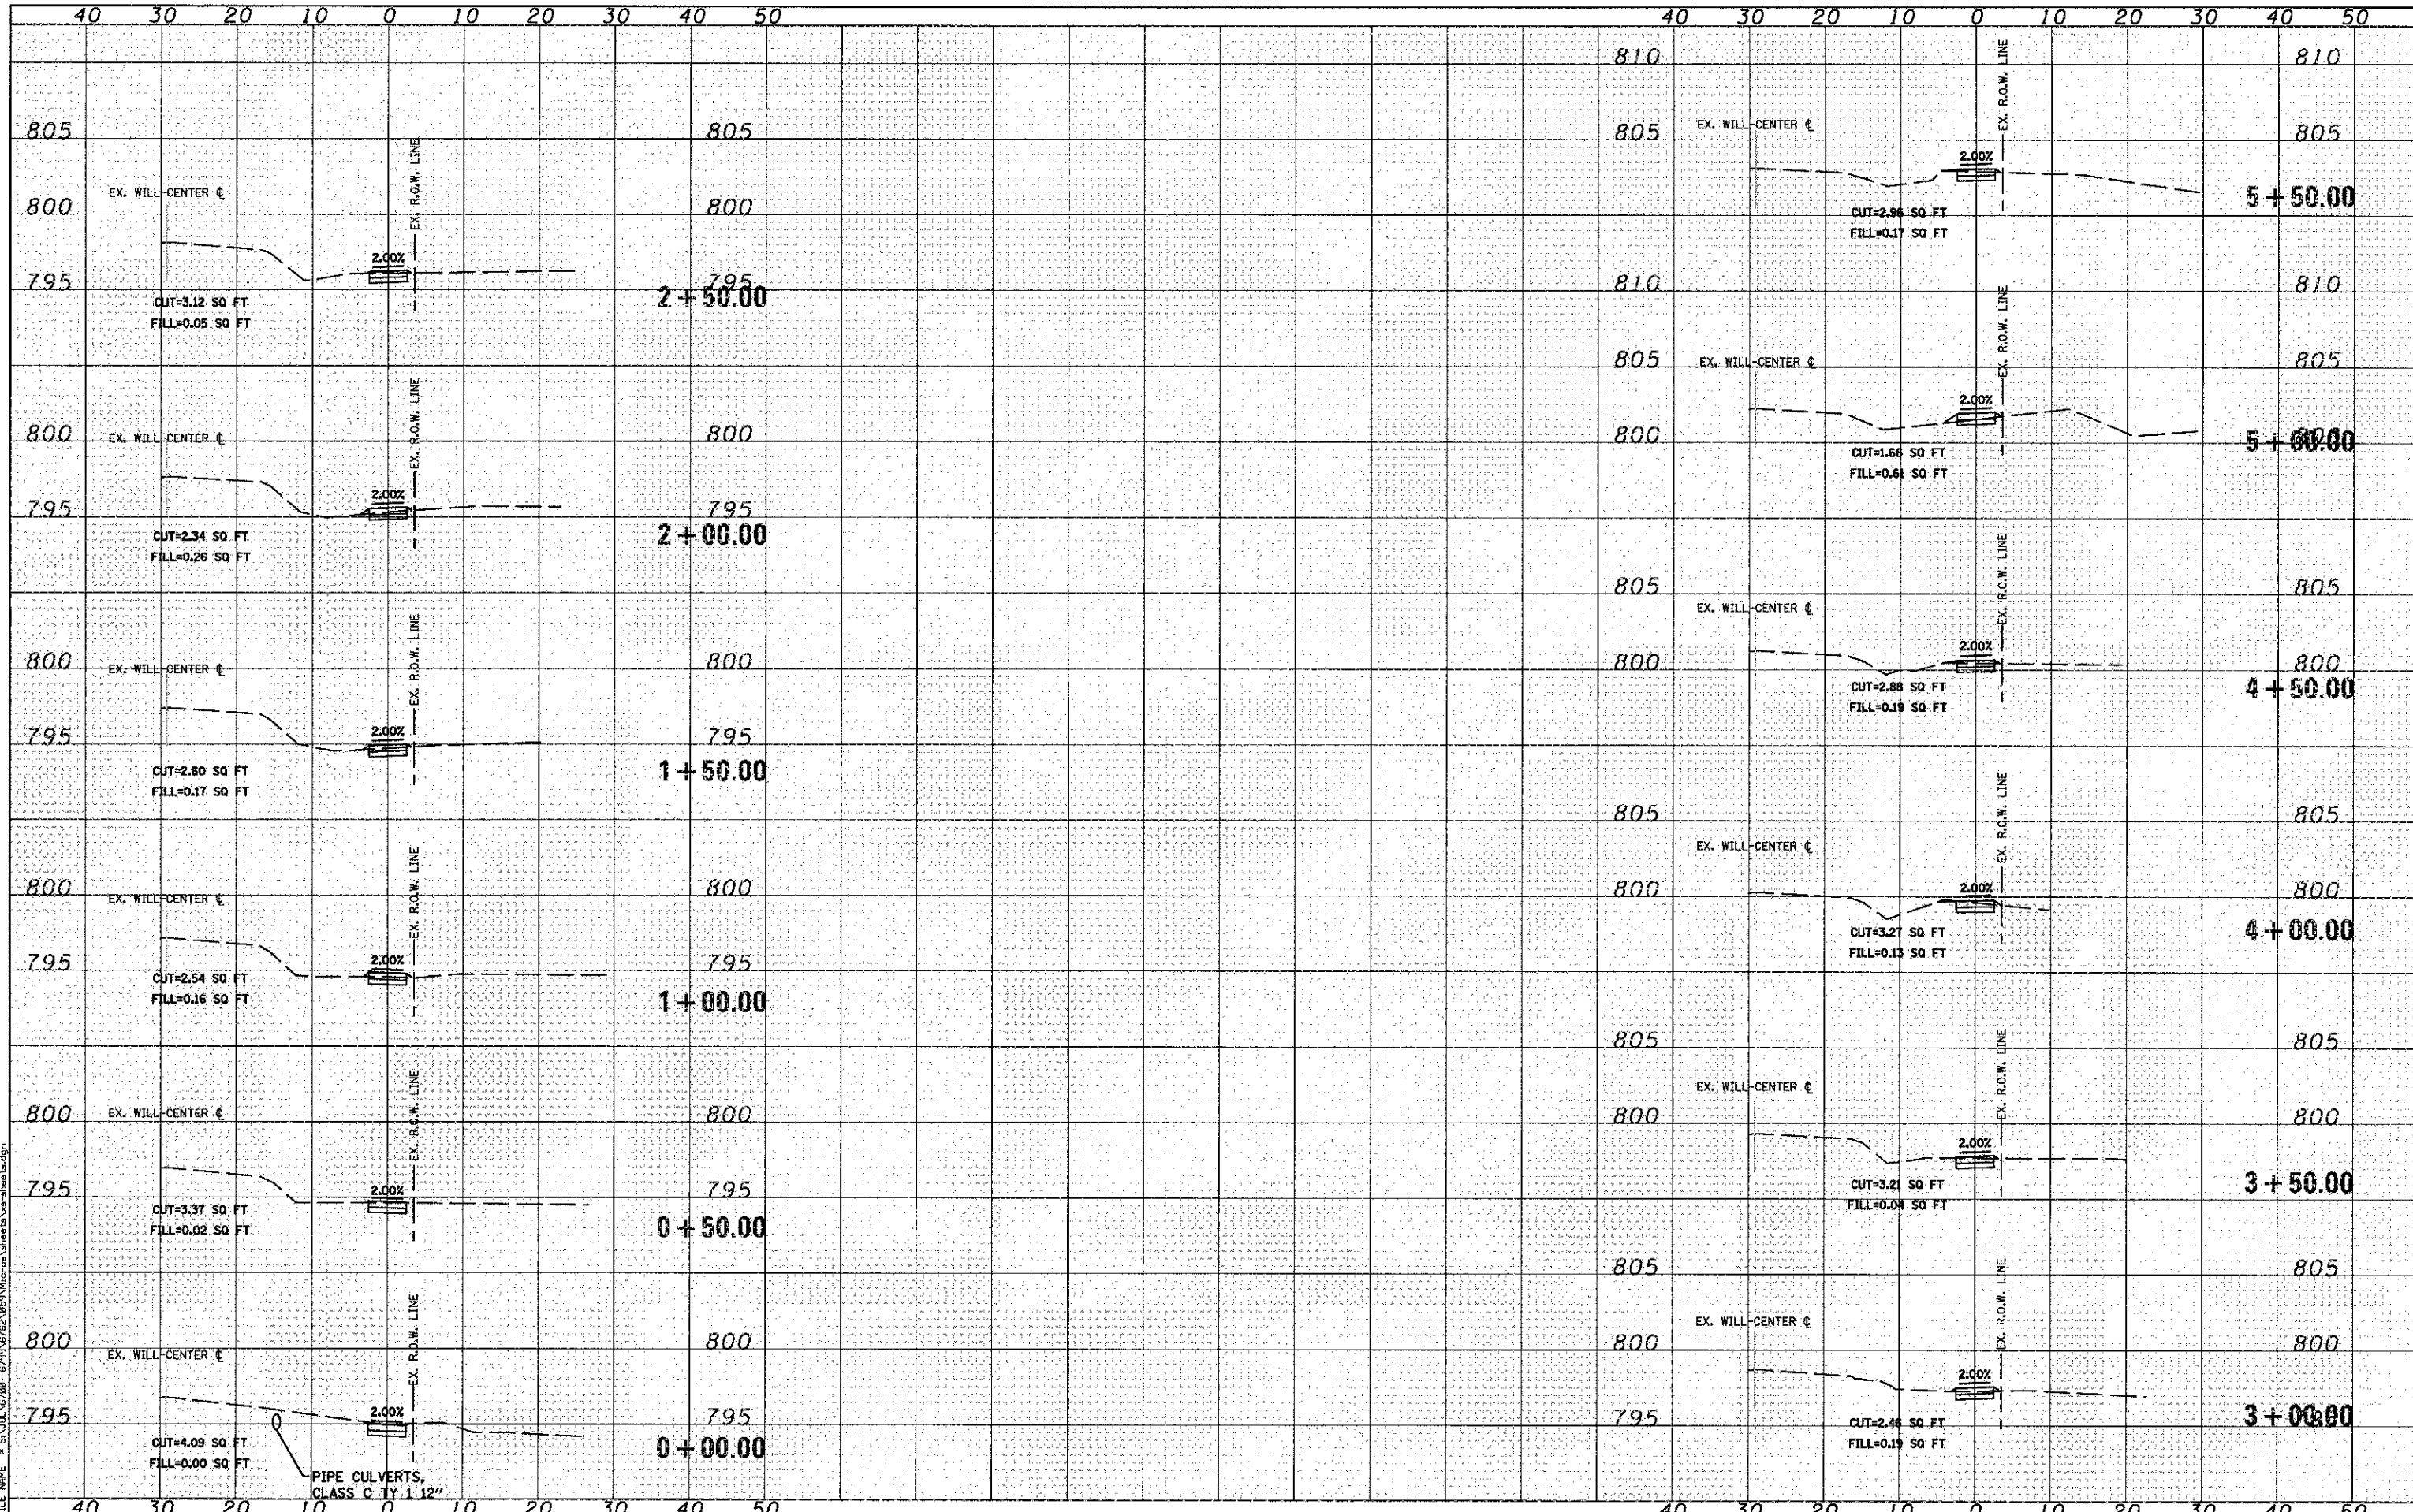

SA
 1170 SOUTH HOBOLT ROAD
 JOLIET, ILLINOIS 60431
STRAND ASSOCIATES
 (815) 744-4200

| | | |
|-----------------------------|-------------------|-----------|
| USER NAME = akwestn | DESIGNED - AAN | REVISED - |
| PLOT SCALE = 20.0000' / IN. | DRAWN - AJJ | REVISED - |
| PLOT DATE = 12/26/2012 | CHECKED - MAG | REVISED - |
| | DATE - 10/02/2012 | REVISED - |

**STATE OF ILLINOIS
 DEPARTMENT OF TRANSPORTATION**

CROSS SECTIONS

SCALE: SHEET OF SHEETS STA. +00.00 TO STA. 5+50.00

| | | | | |
|---|------------------------|-------------|-----------------|--------------|
| MUN. RTE. 1007 | SECTION 09-00021-00-SW | COUNTY WILL | TOTAL SHEETS 22 | SHEET NO. 18 |
| CONTRACT NO. 63772 | | | | |
| FED. ROAD DIST. NO. 1 ILLINOIS FED. AID PROJECT | | | | |