


DATE	
BY	
FINAL SURVEY	
NOTE BOOK	
NO.	
AREAS CHECKED	

DATE	
BY	
ORIGINAL SURVEY	
NOTE BOOK	
NO.	
AREAS CHECKED	

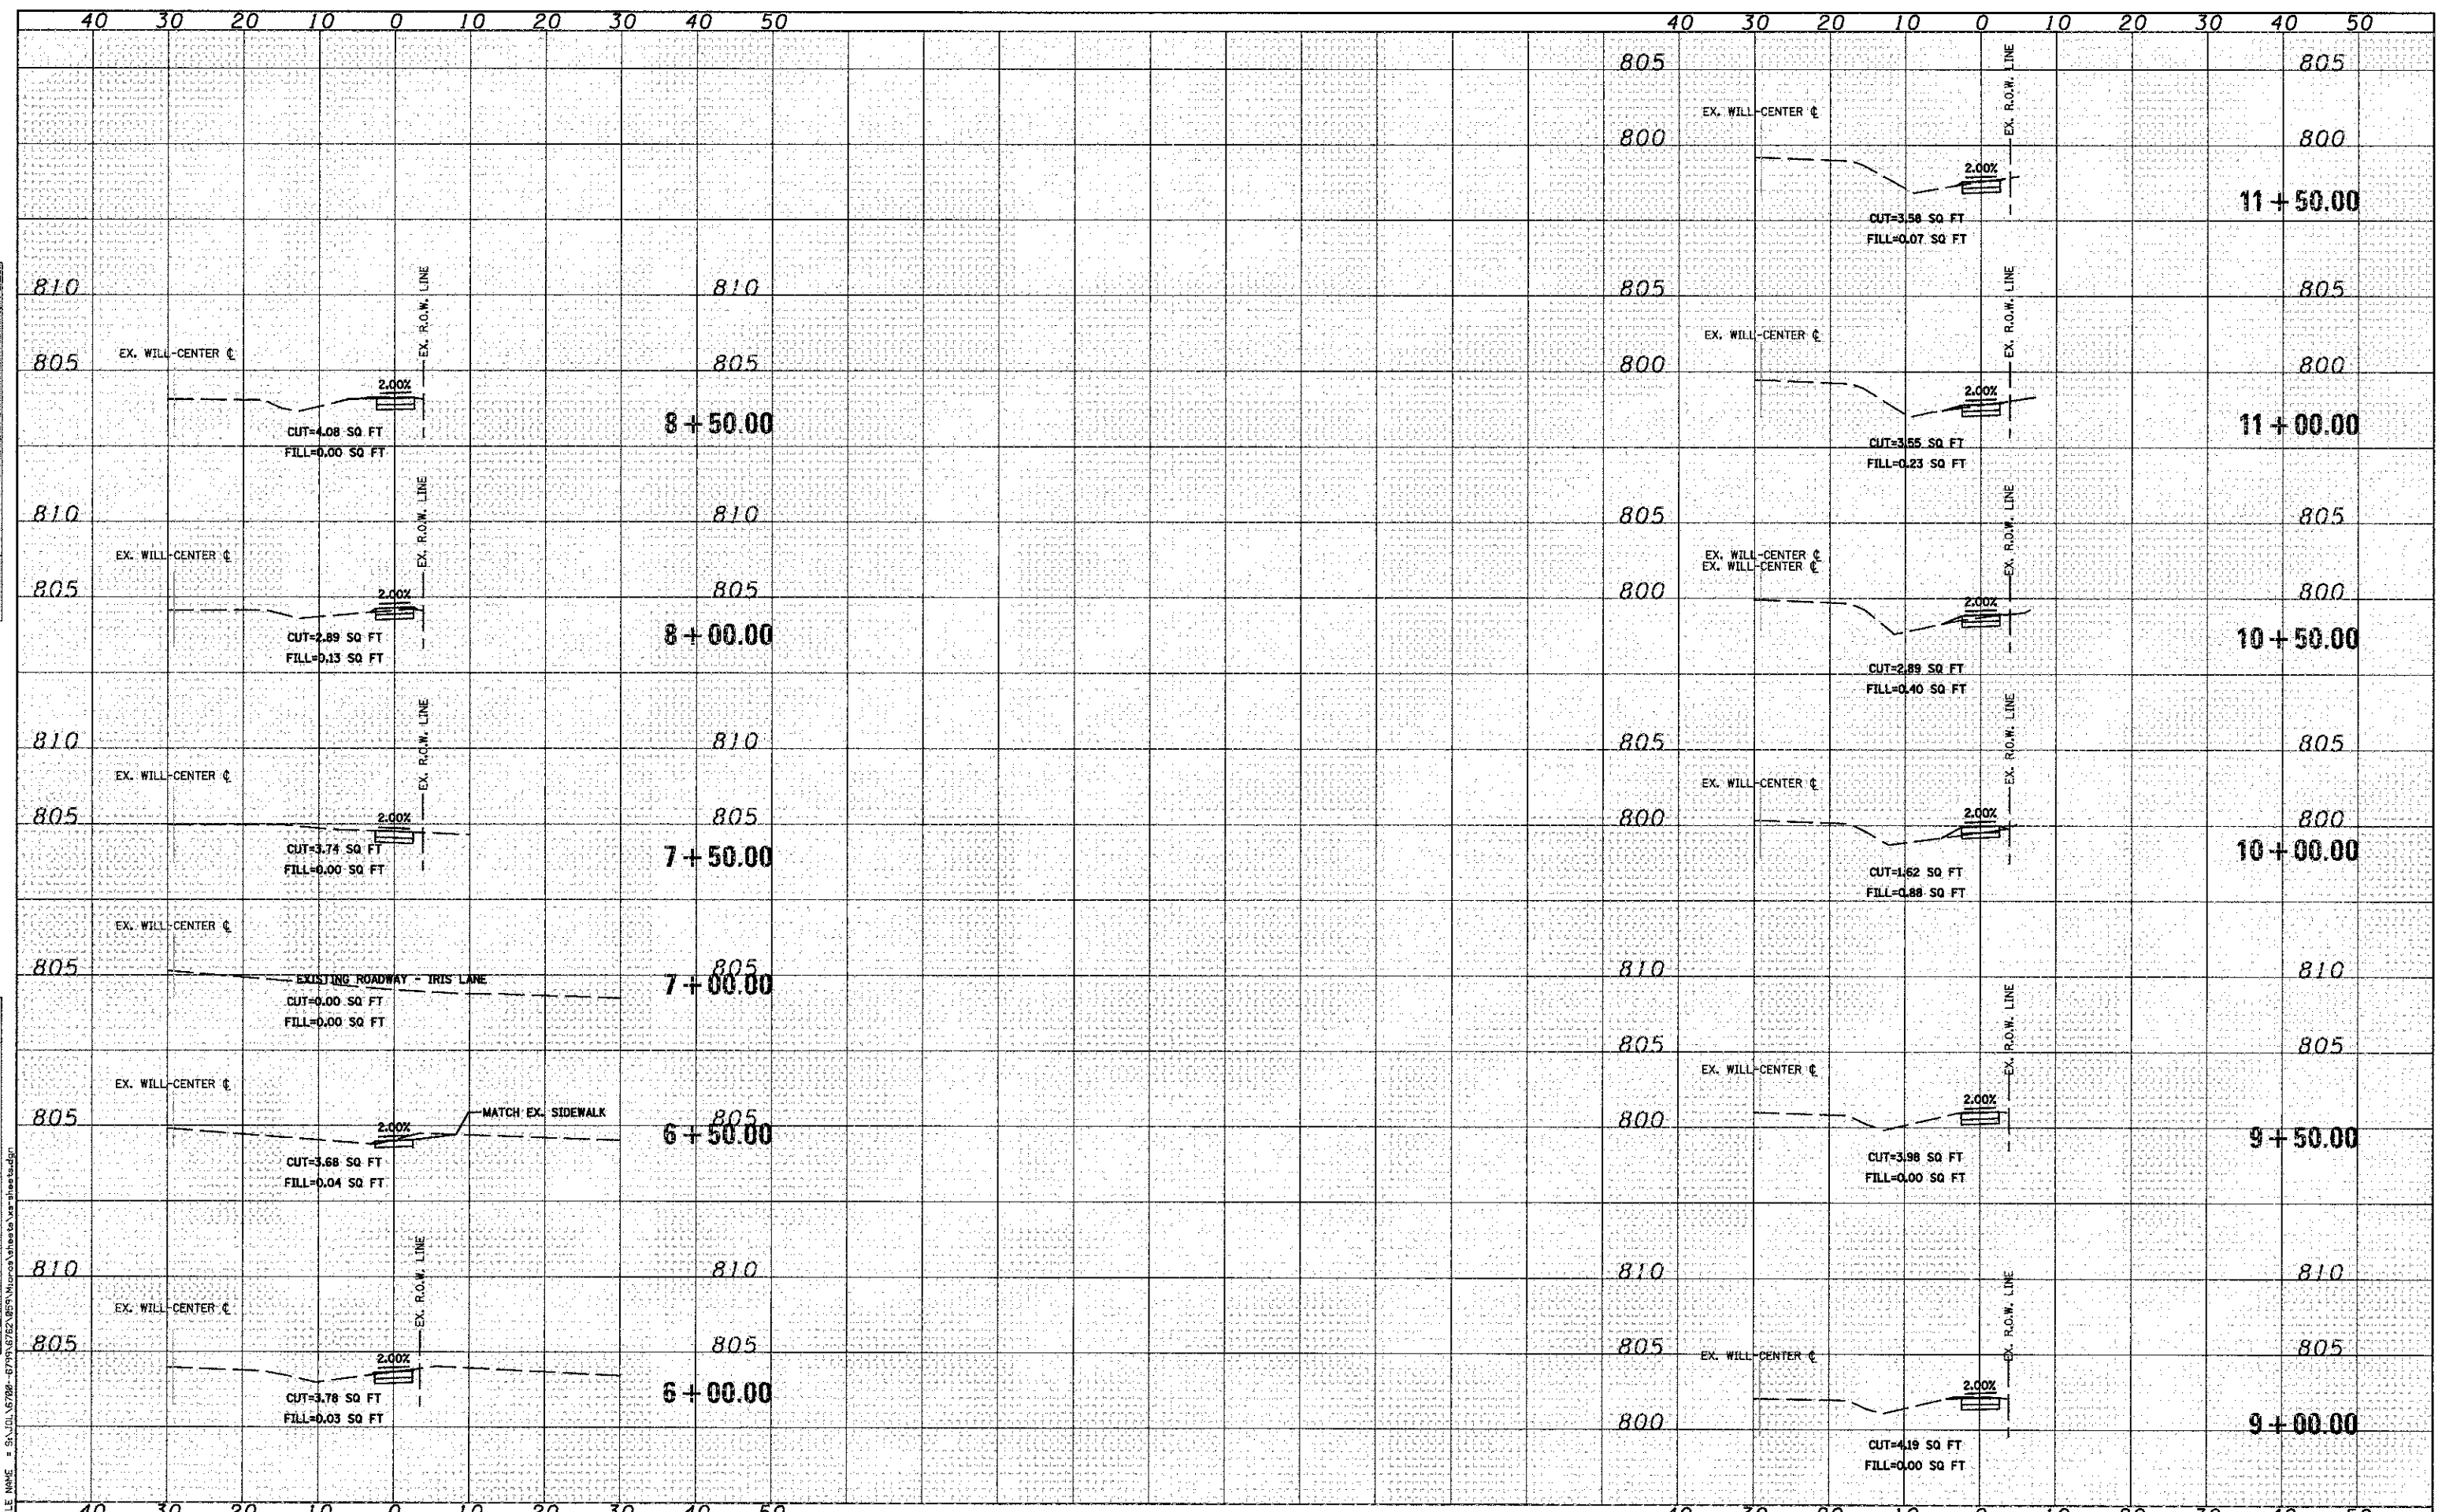

1170 SOUTH HOBOLT ROAD
JOLIET, ILLINOIS 60431
(815) 744-4200
STRAND ASSOCIATES

USER NAME = akwair	DESIGNED - AAN	REVISED -
PLOT SCALE = 28,000' / IN.	DRAWN - AJJ	REVISED -
PLOT DATE = 12/26/2012	CHECKED - MAG	REVISED -
	DATE - 10/02/2012	REVISED -

STATE OF ILLINOIS
DEPARTMENT OF TRANSPORTATION

SCALE:	SHEET	OF	SHEETS	STA. 6+00.00	TO	STA. 11+50.00
--------	-------	----	--------	--------------	----	---------------

CROSS SECTIONS

MUN. RTE.	SECTION	COUNTY	TOTAL SHEETS	SHEET NO.
1007	09-00021-00-SW	WILL	22	19
FED. ROAD DIST. NO. 1 ILLINOIS FED. AID PROJECT			CONTRACT NO. 63772	