


DATE	
BY	
DESIGNED	
DRAWN	
CHECKED	
DATE	

DATE	
BY	
DESIGNED	
DRAWN	
CHECKED	
DATE	

FILE NAME = S:\101\1700-6799\1700-00\1700-00-00-00.dwg

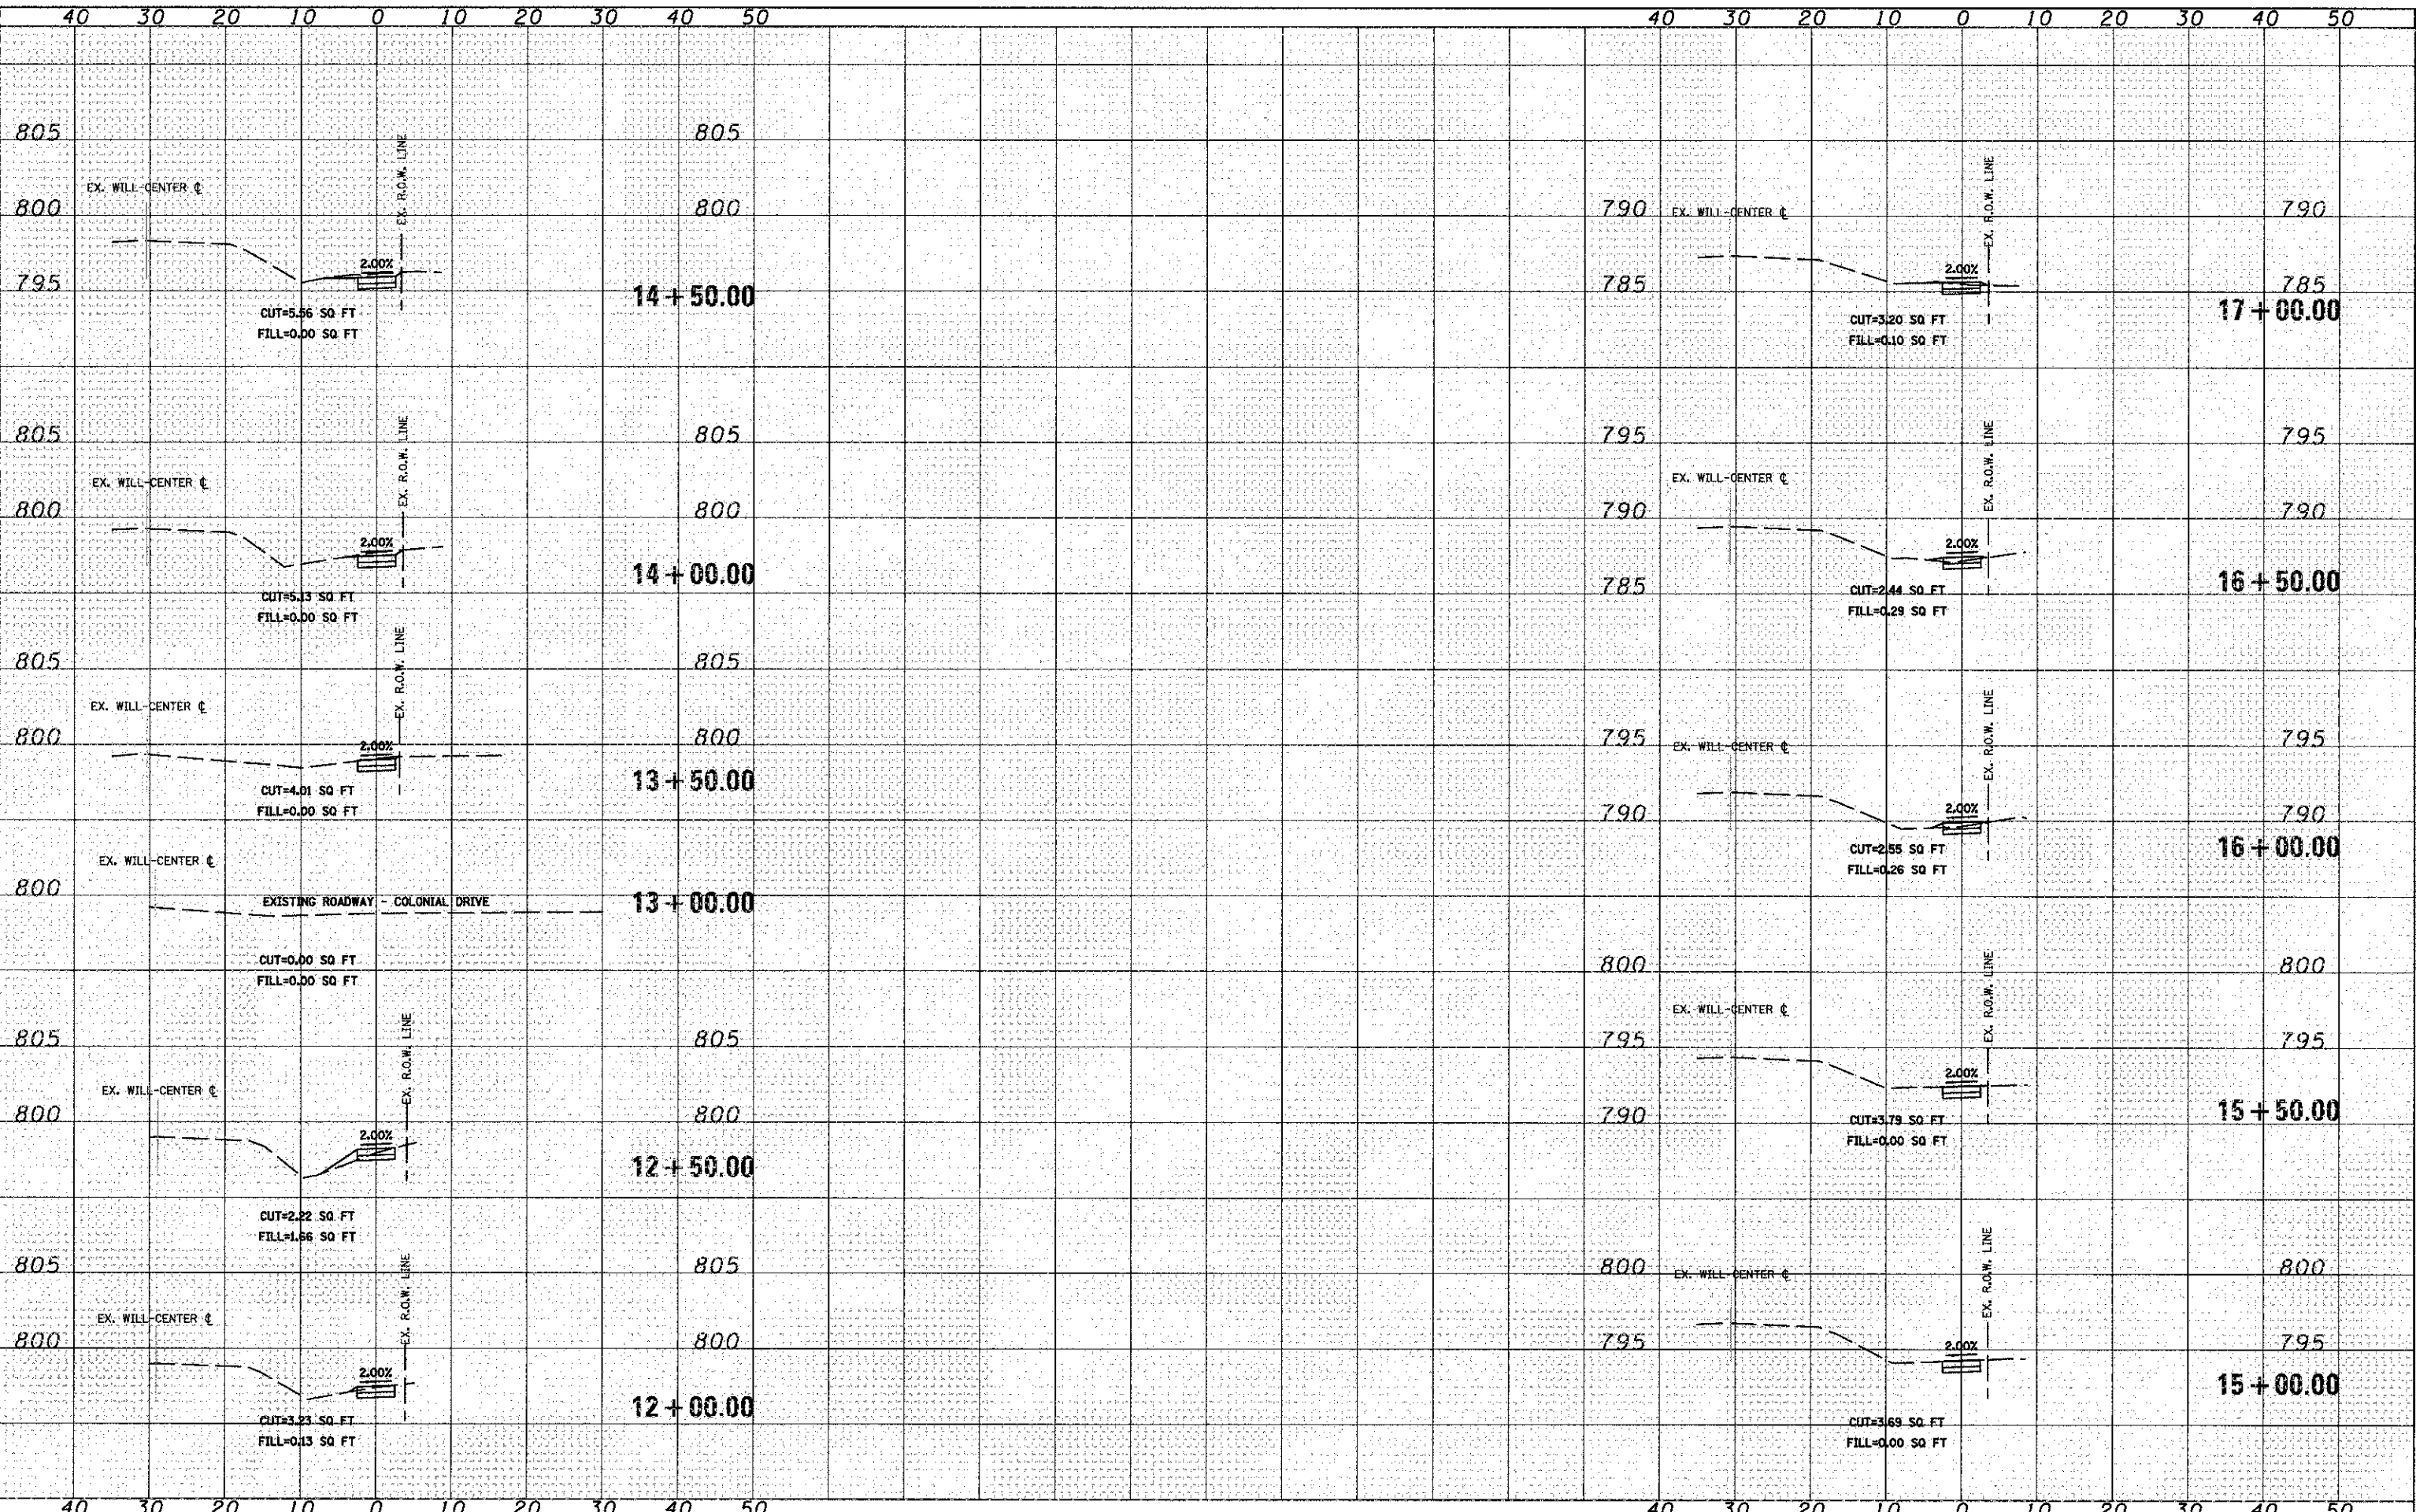

**STRAND ASSOCIATES**  
 1170 SOUTH HARBOLT ROAD  
 JOLIET, ILLINOIS 60431  
 (815) 744-4200

USER NAME = akwoan	DESIGNED - AAN	REVISIED -
PLOT SCALE = 20,000' / IN.	DRAWN - AJJ	REVISIED -
PLOT DATE = 12/26/2012	CHECKED - MAG	REVISIED -
	DATE - 10/02/2012	REVISIED -

**STATE OF ILLINOIS  
 DEPARTMENT OF TRANSPORTATION**

SCALE:	SHEET	OF	SHEETS	STA. 12+00.00	TO STA. 17+00.00
--------	-------	----	--------	---------------	------------------

**CROSS SECTIONS**

MUN. RTE.	SECTION	COUNTY	TOTAL SHEETS	SHEET NO.
1007	09-00021-00-SW	WILL	22	20
CONTRACT NO. 63772				
FED. ROAD DIST. NO. 1 ILLINOIS FED. AID PROJECT				