
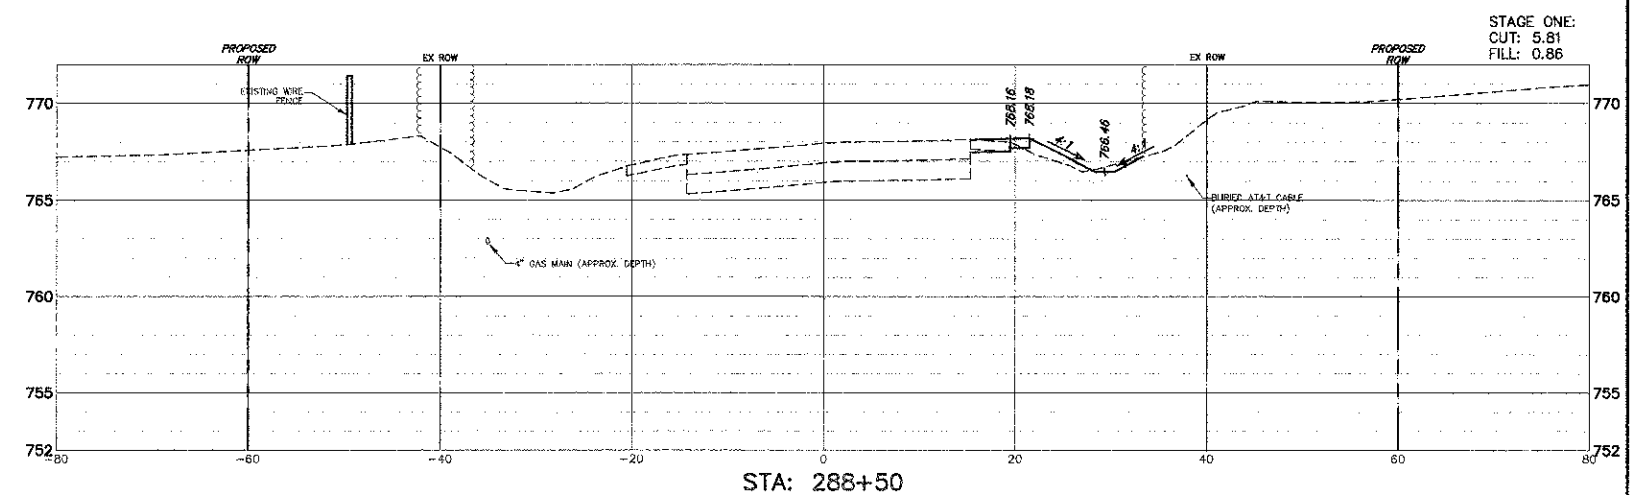
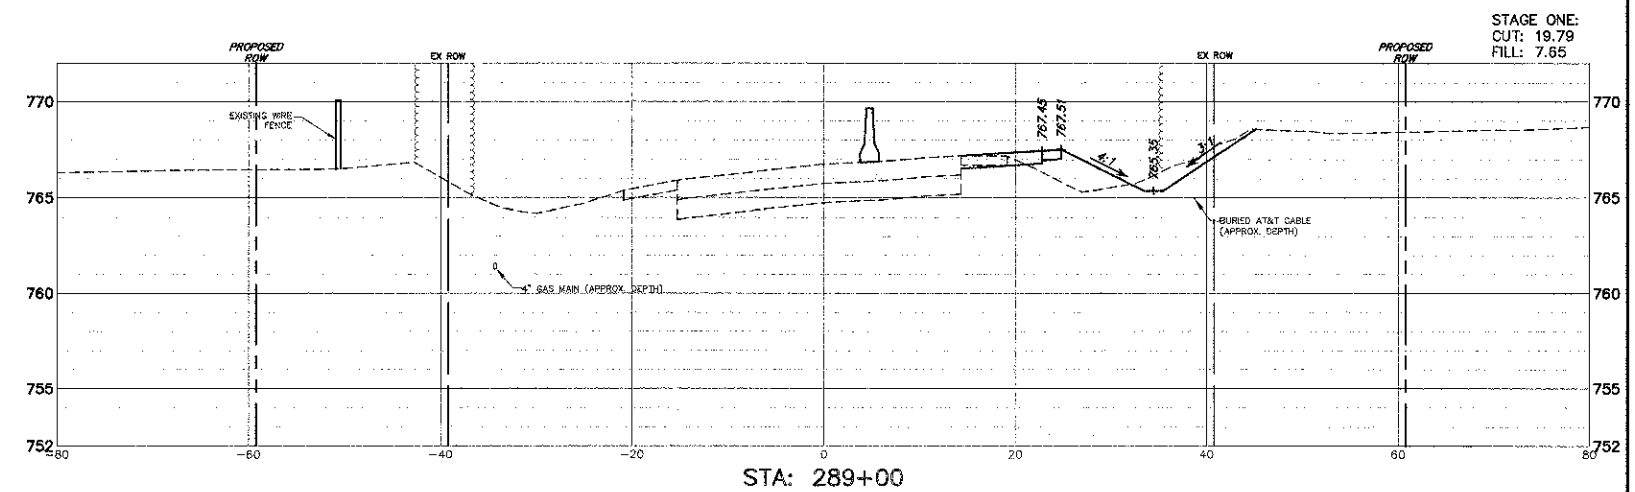


GRAPHIC SCALE
10 0 5 10
(IN FEET)
H. 1" = 10 ft. V. 1" = 5 ft.

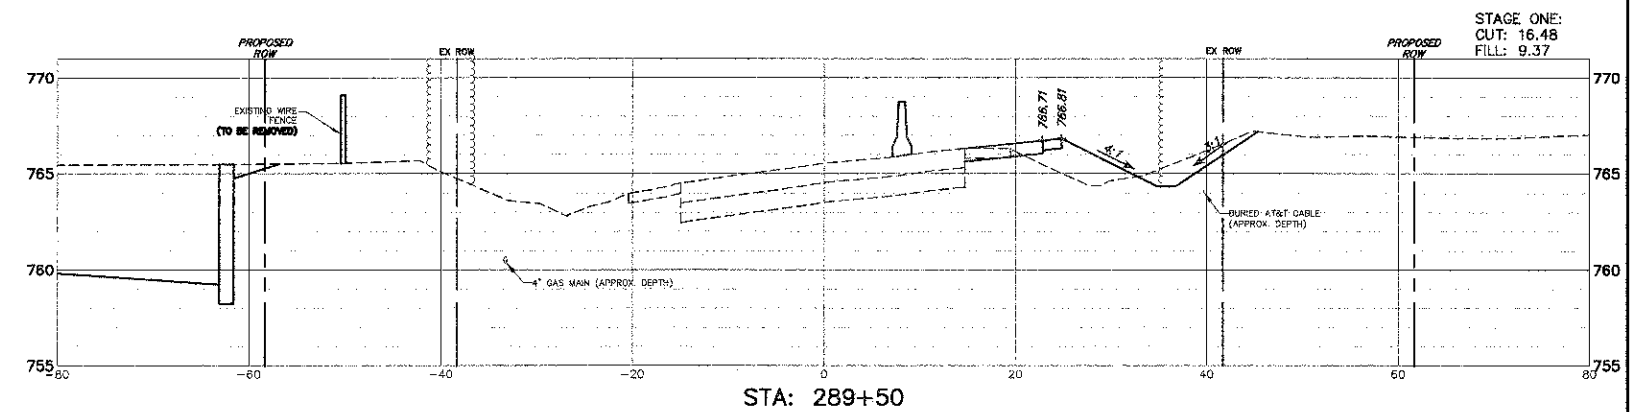

FILE NAME = 4536.705-PR5.dwg	USER NAME = DAN STRAHAN	DESIGNED - DJS	REVISED - 9-7-12	STATE OF ILLINOIS DEPARTMENT OF TRANSPORTATION	GRASS LAKE RD - STAGE 1 CONSTRUCTION - CROSS SECTIONS GRASS LAKE ROAD BIKE PATH UNDERPASS			FAU. RTE	SECTION	COUNTY	TOTAL SHEETS	SHEET NO.
		DRAWN - PJS	REVISED - 10-19-12					0174	09-P0075-15-BT	LAKE	74	58
	PLOT SCALE = 1:1	CHECKED - TFG	REVISED - 12-17-12					CONTRACT #		63778		
	PLOT DATE = 5/30/2012	DATE - 5-29-12	REVISED -		SCALE 1"=10'	SHEET NO. 1 OF 3 SHEETS	STA. 267+00 TO STA. 286+00	ILLINOIS FED. AID PROJECT				