
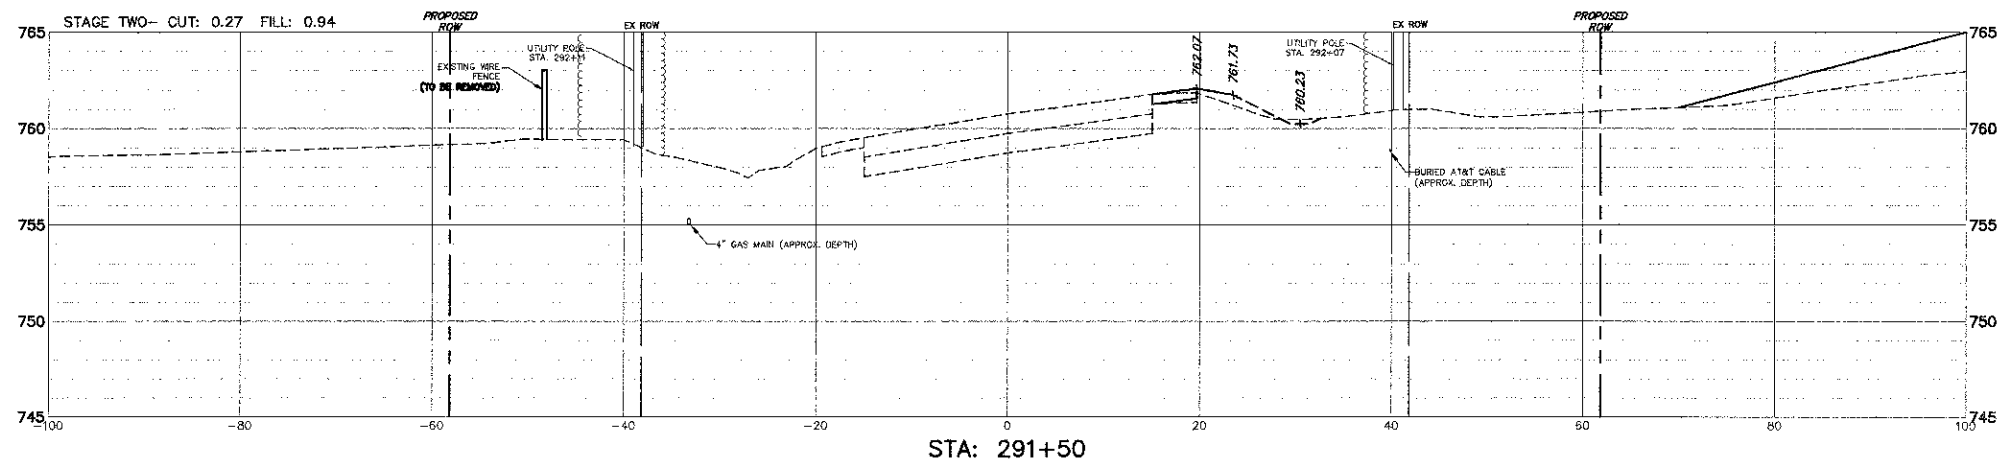
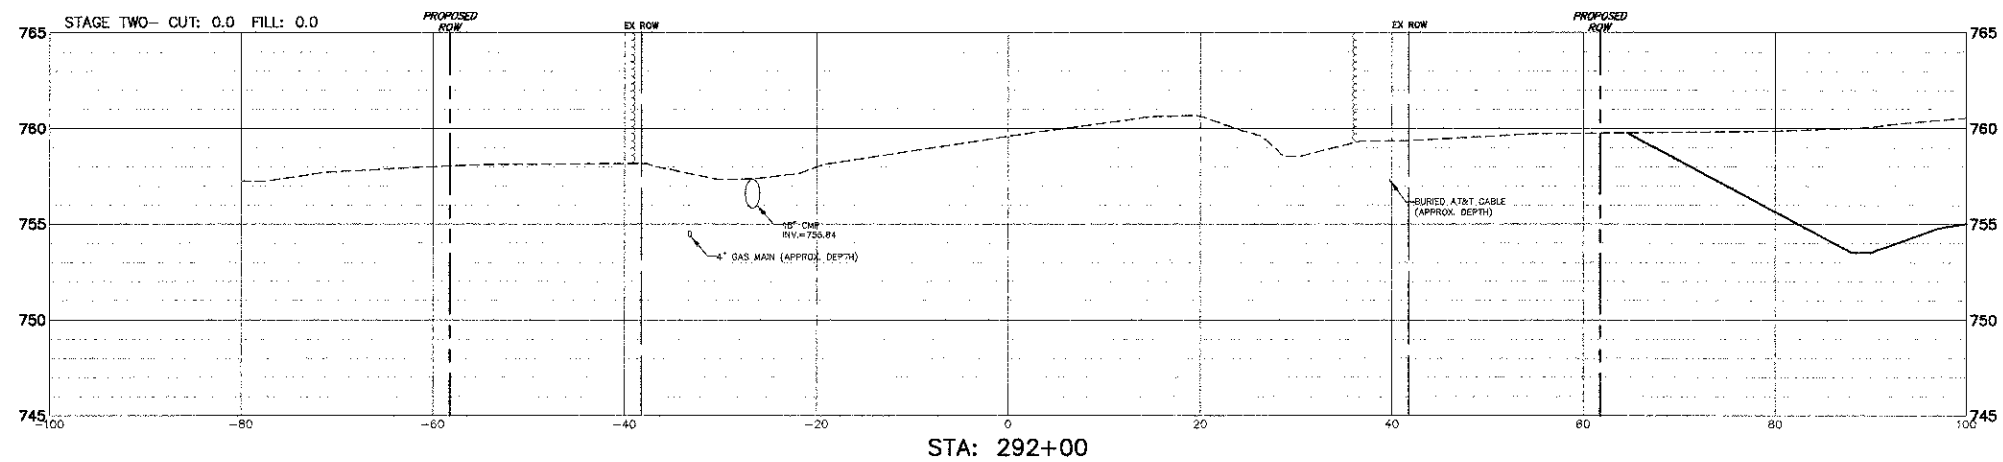
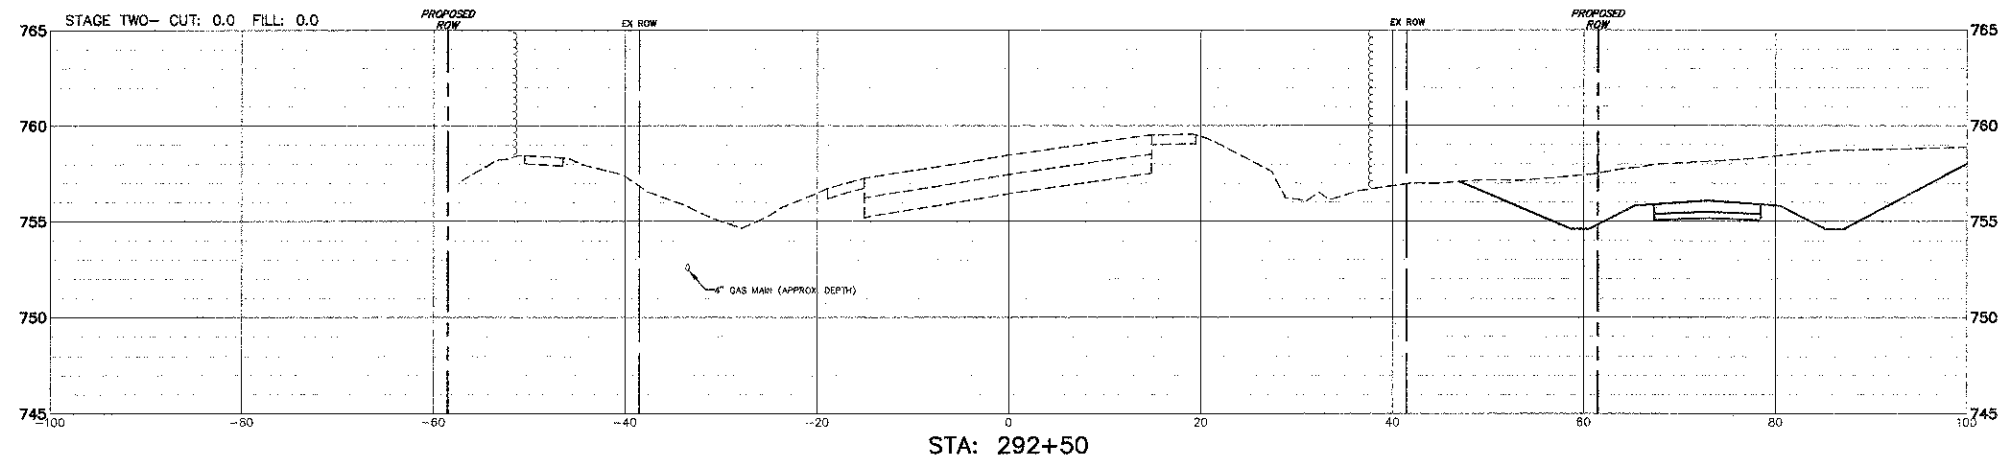


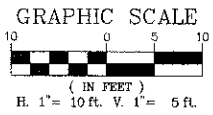

FILE NAME = 4536.705-PR5.dwg

USER NAME = DAN STRAHAN

DESIGNED - DJS

REVISED - 9-7-12

DRAWN - PJS

REVISED - 10-19-12

PLOT SCALE = 1:1

CHECKED - TPG

REVISED - 12-17-12

PLOT DATE = 5/30/2012

DATE - 5-29-12

REVISED -

STATE OF ILLINOIS
DEPARTMENT OF TRANSPORTATION

GRASS LAKE RD - STAGE 2 CONSTRUCTION - CROSS SECTIONS
GRASS LAKE ROAD BIKE PATH UNDERPASS

SCALE 1"=10'

SHEET NO. 3 OF 3 SHEETS

STA. 291+50 TO STA. 292+50

FALL	SECTION	COUNTY	TOTAL SHEETS	SHEET NO.
0174	09-P0075-15-BT	LAKE	74	63
CONTRACT # 63778				
ILLINOIS FED. AID PROJECT				