
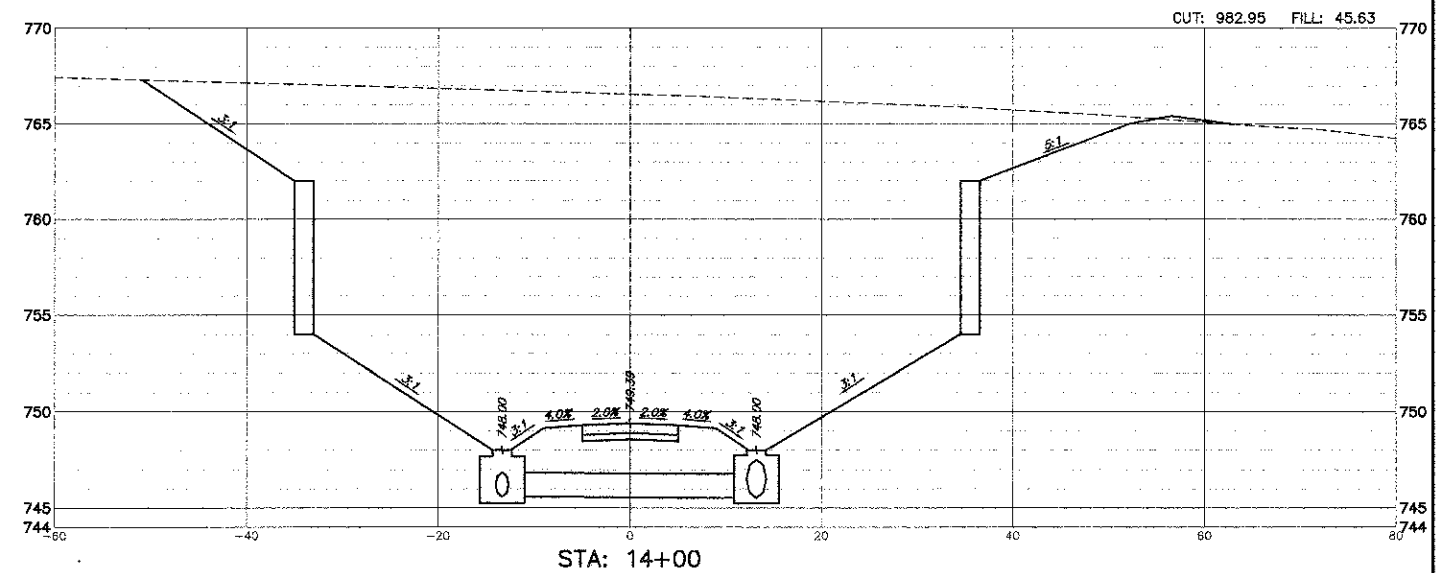
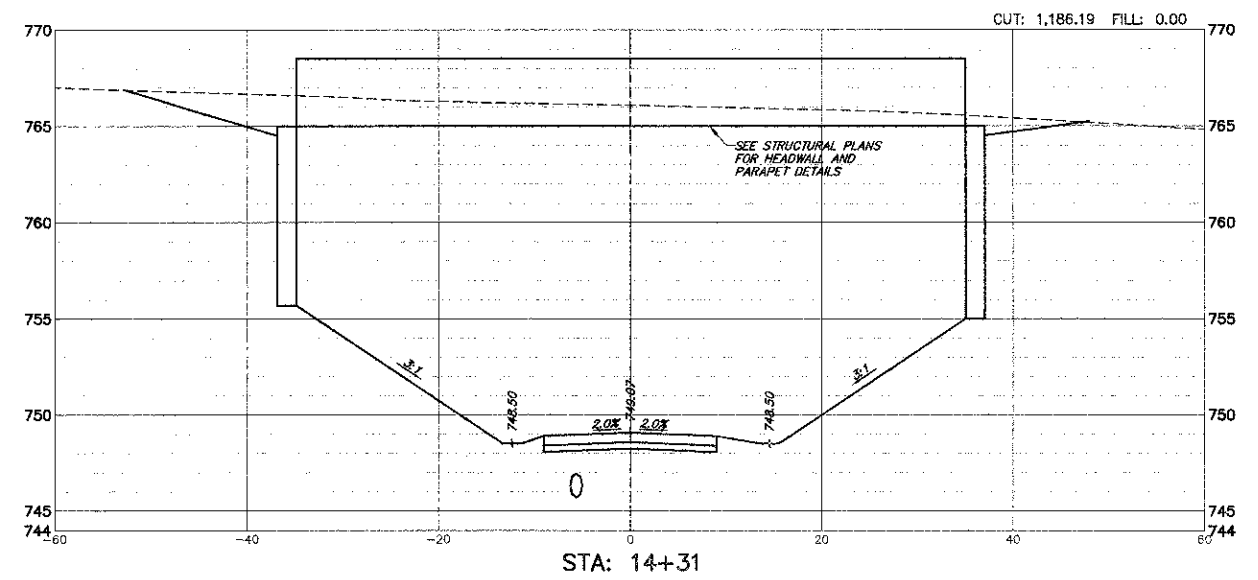
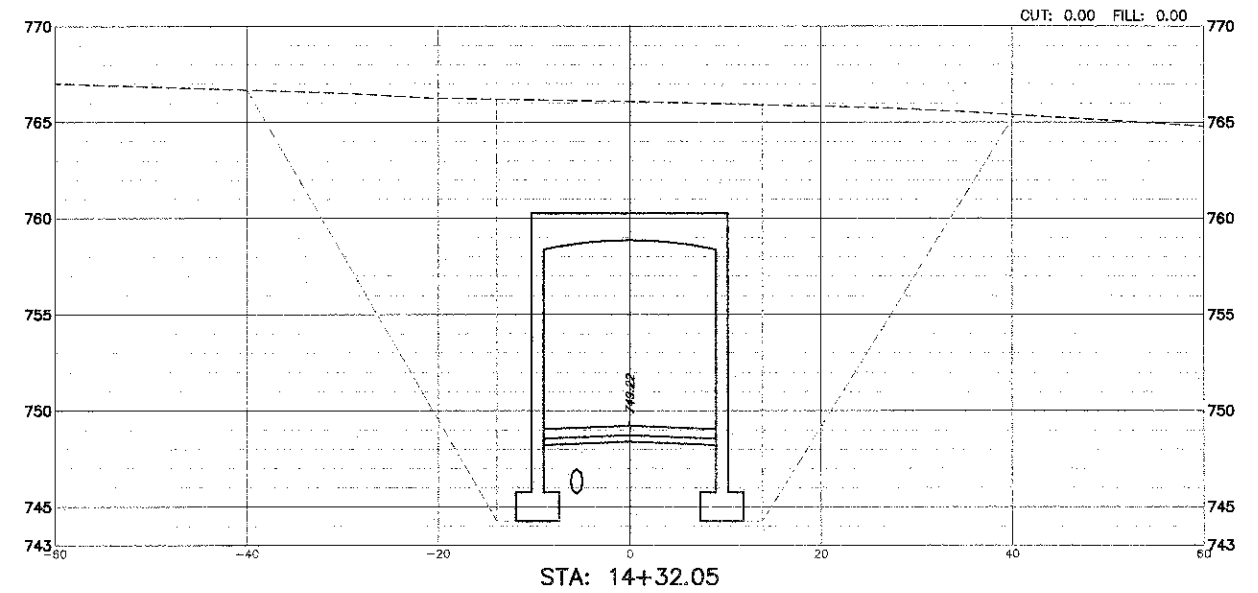
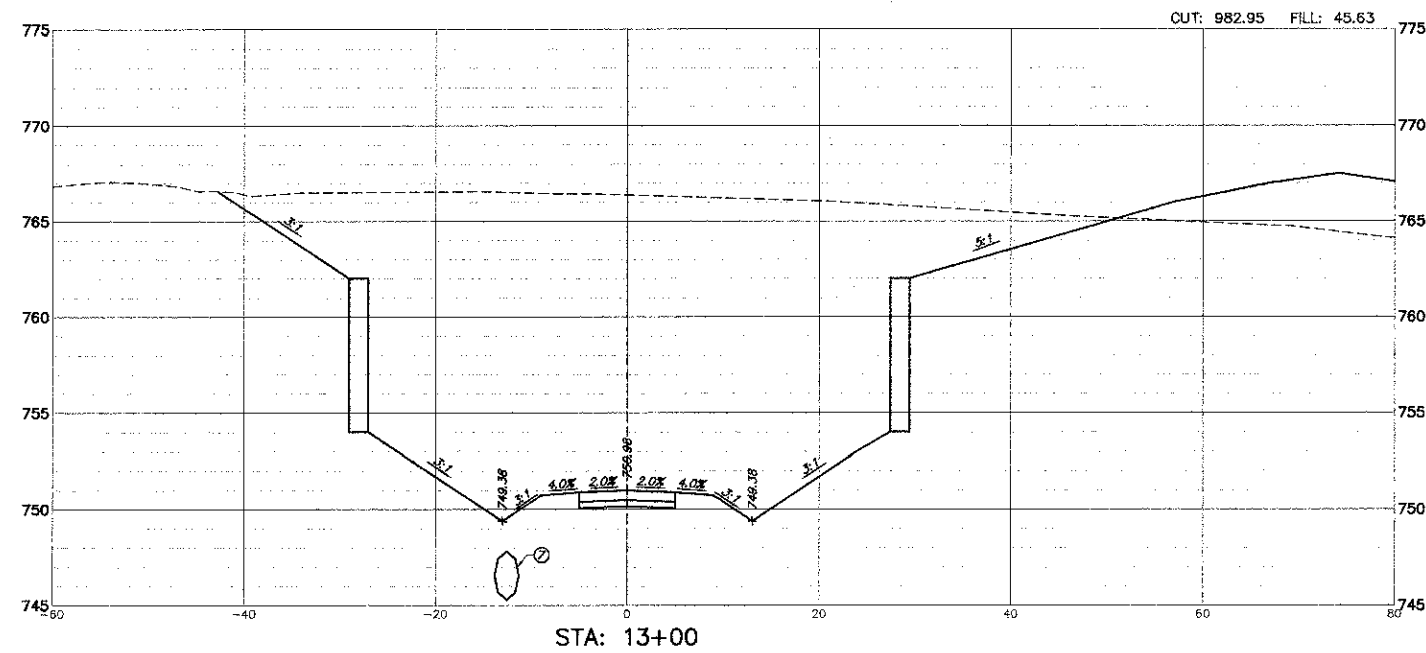
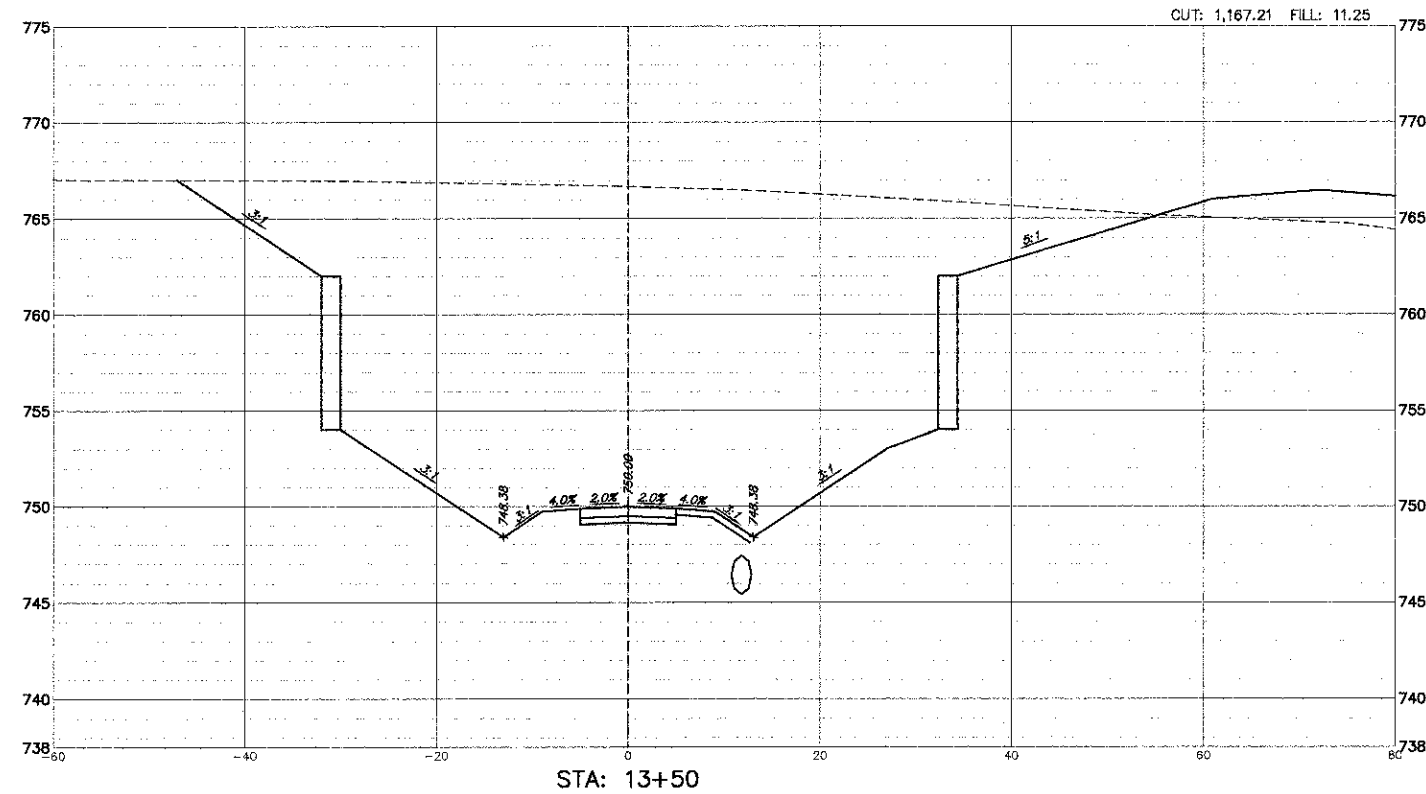


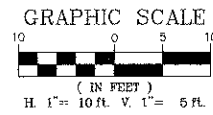

FILE NAME = 4536.705-PR5.dwg	USER NAME = DAN STRAHAN	DESIGNED - DJS	REVISED - 9-7-12	STATE OF ILLINOIS DEPARTMENT OF TRANSPORTATION	BIKE PATH - CROSS SECTIONS GRASS LAKE ROAD BIKE PATH UNDERPASS				EAU RTE	SECTION	COUNTY	TOTAL SHEETS	SHEET NO.
		DRAWN - PJS	REVISED - 10-19-12						0174	09-P0075-15-BT	LAKE	74	66
	PLOT SCALE = 1:1	CHECKED - TPG	REVISED - 12-17-12		CONTRACT # 63778								
	PLOT DATE = 5/30/2012	DATE = 5-29-12	REVISED -		SCALE 1"=10'	SHEET NO. 3 OF 9 SHEETS	STA. 13+00 TO STA. 14+32	ILLINOIS FED. AID PROJECT					