
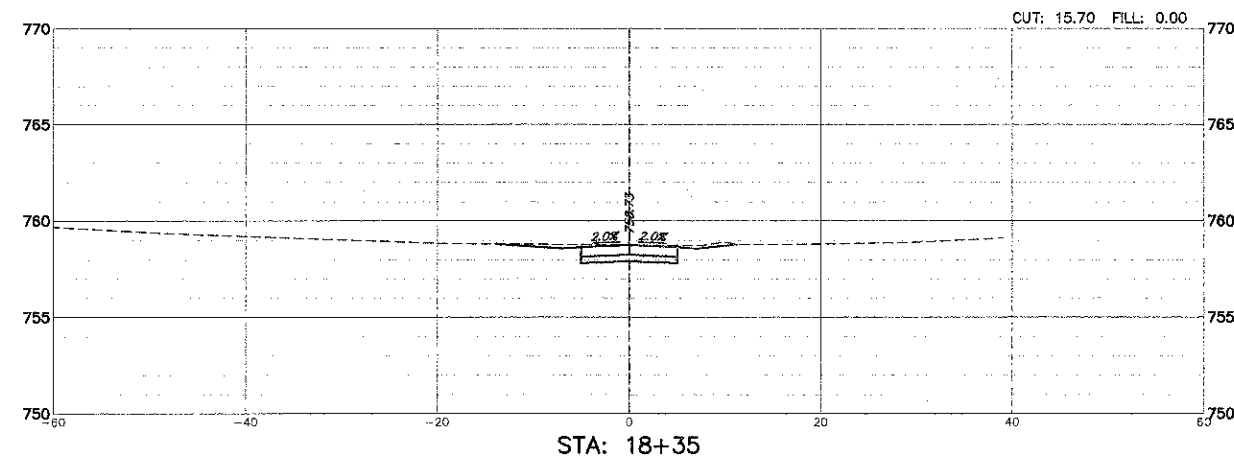
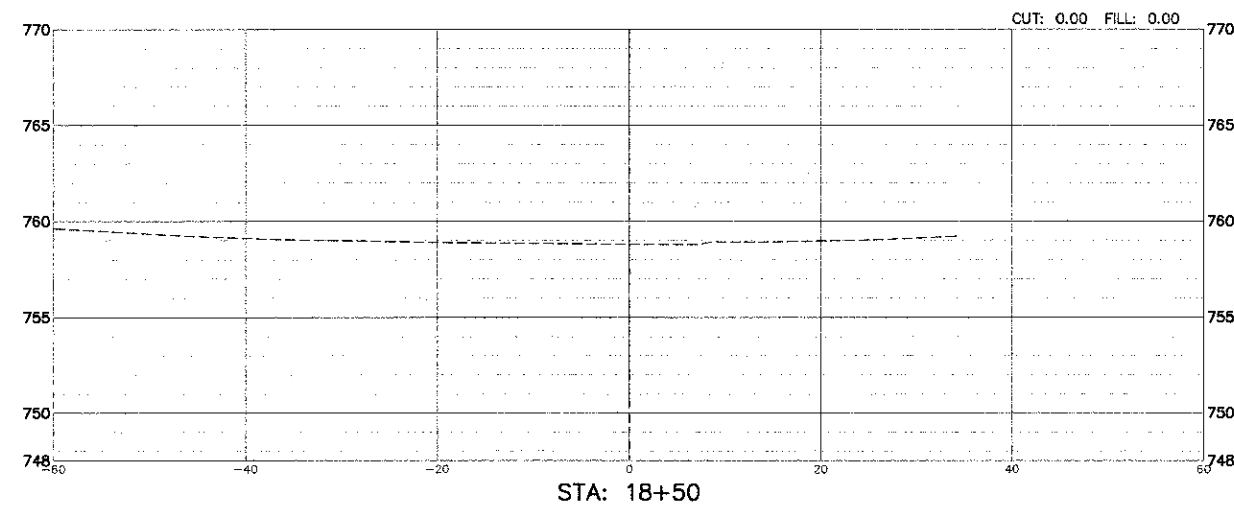
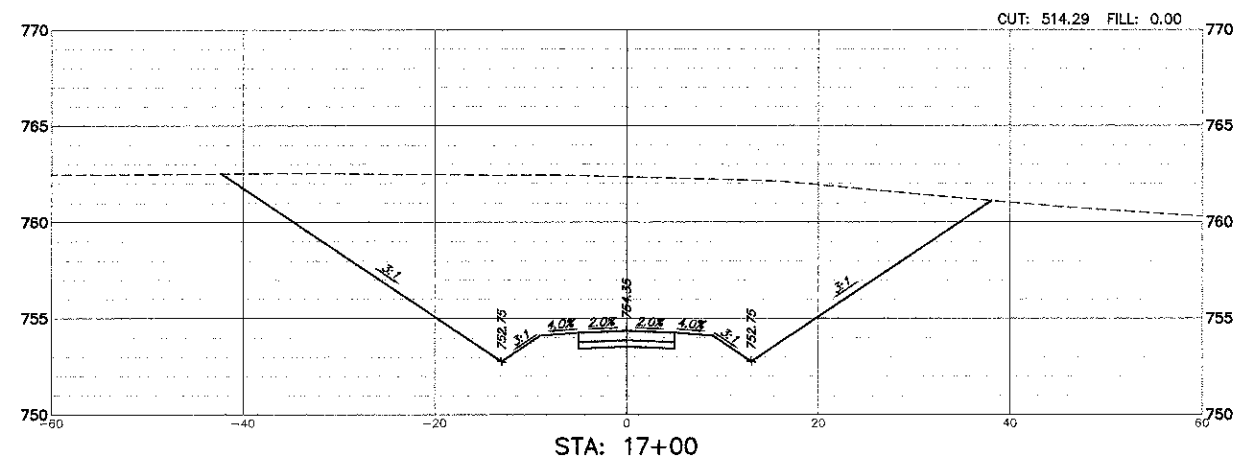
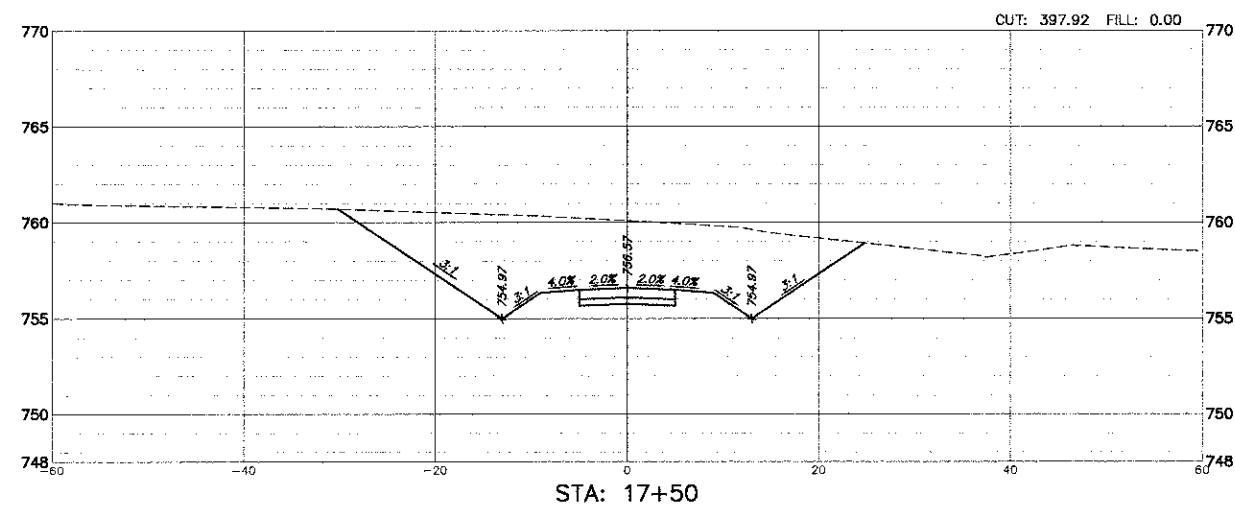
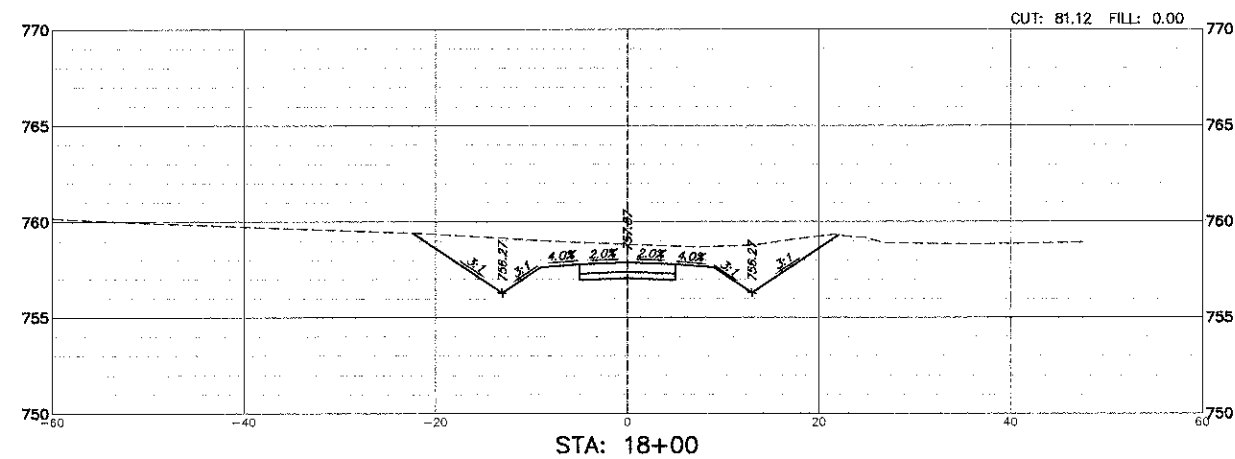


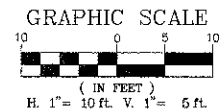

FILE NAME = 4536.705-PRS.dwg	USER NAME = DAN STRAHAN	DESIGNED - DJS	REVISED - 9-7-12	STATE OF ILLINOIS DEPARTMENT OF TRANSPORTATION	BIKE PATH - CROSS SECTIONS GRASS LAKE ROAD BIKE PATH UNDERPASS		FAU RTE	SECTION	COUNTY	TOTAL SHEETS	SHEET NO.
		DRAWN - PJS	REVISED - 10-19-12				0174	09-P0075-15-BT	LAKE	74	69
	PLOT SCALE = 1:1	CHECKED - TPG	REVISED - 12-17-12				CONTRACT # 63778				
	PLOT DATE = 5/30/2012	DATE - 5-29-12	REVISED -				ILLINOIS FED. AID PROJECT				
					SCALE 1"=10'	SHEET NO. 6 OF 9 SHEETS	STA. 17+00 TO STA. 18+50				