
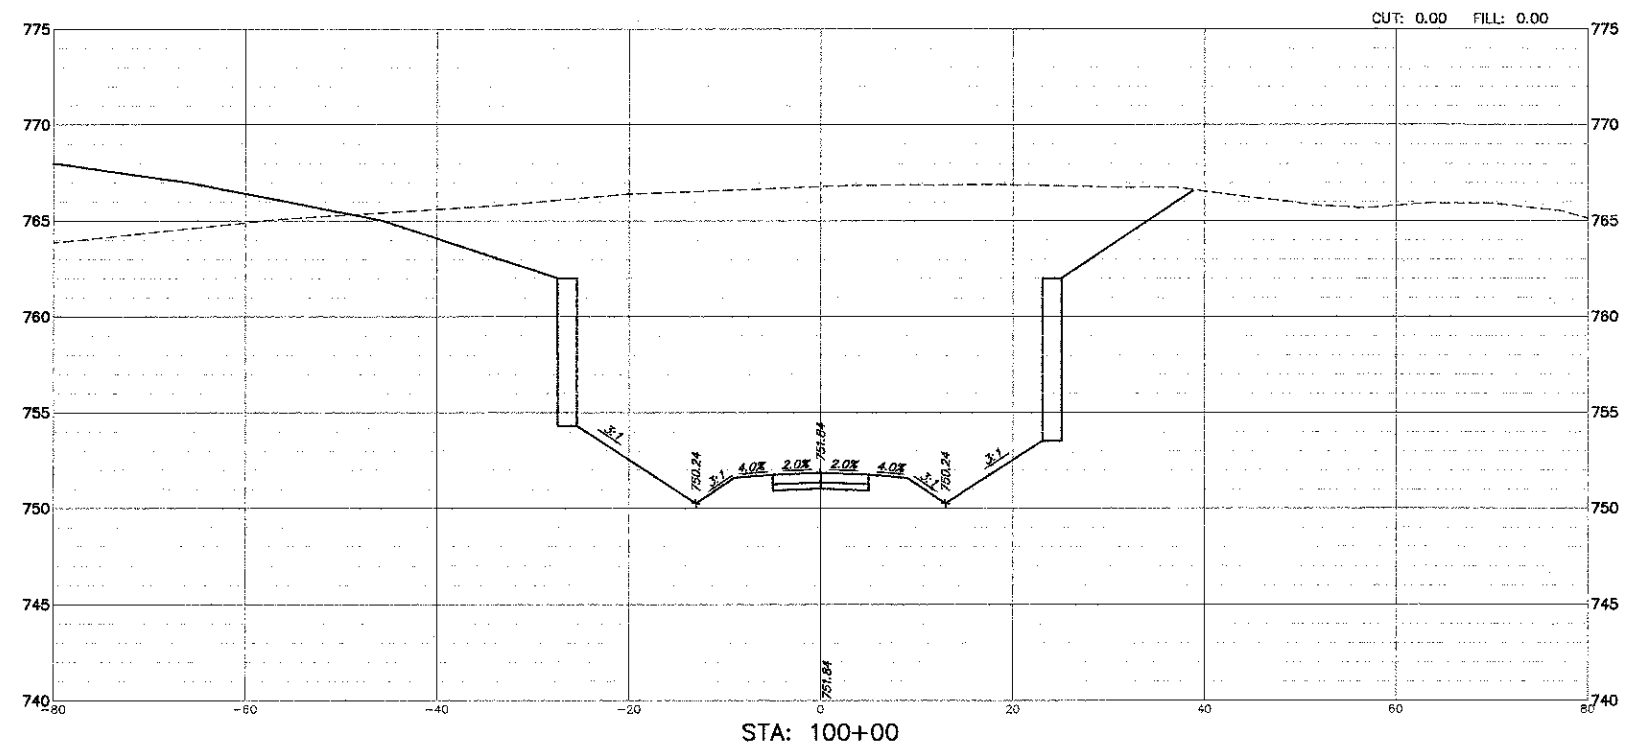
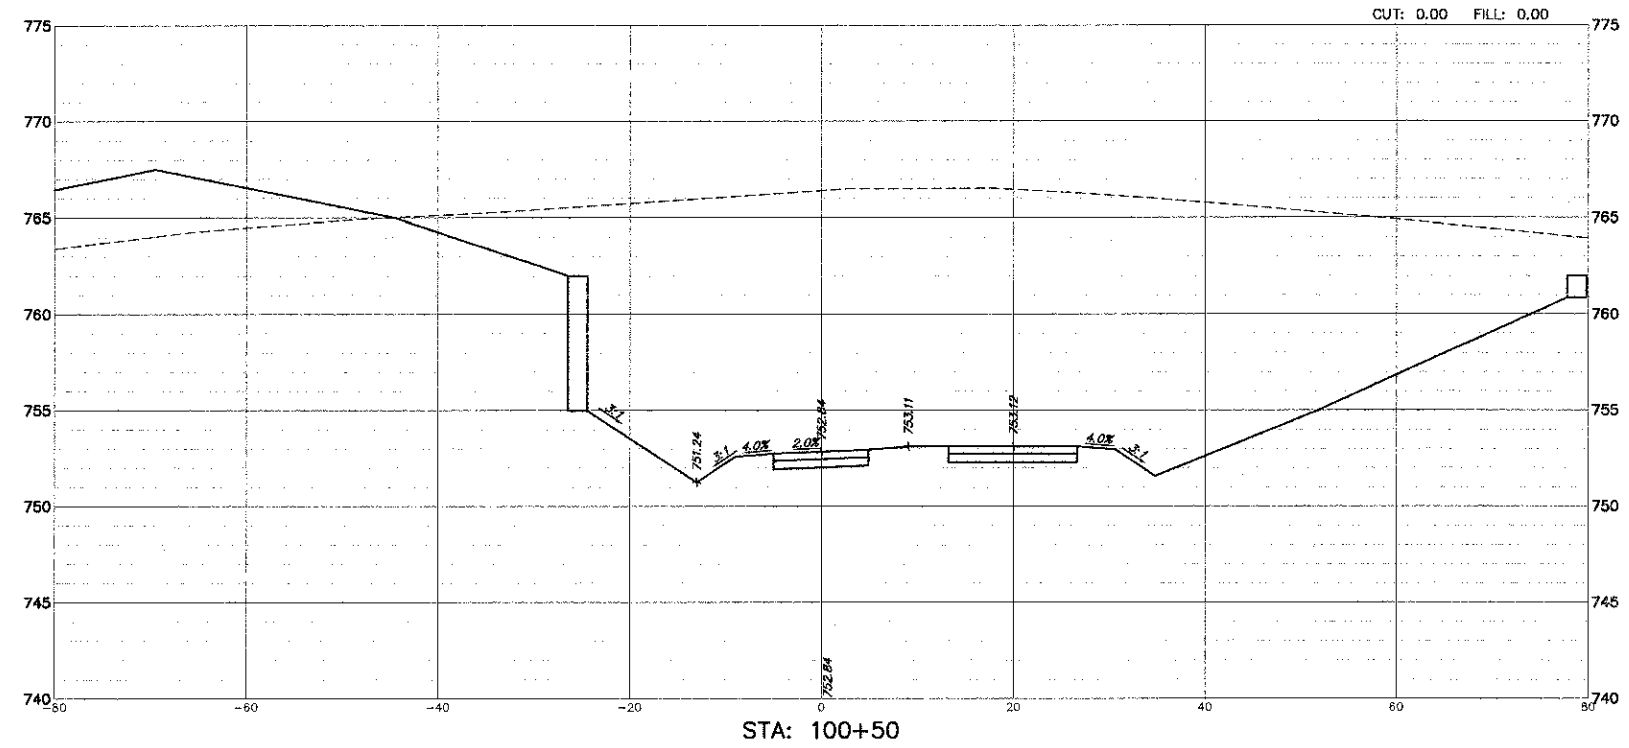


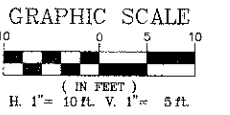

FILE NAME = 4536.705-PR5.dwg	USER NAME = DAN STRAHAN	DESIGNED - DJS	REVISED - 9-7-12	STATE OF ILLINOIS DEPARTMENT OF TRANSPORTATION	BIKE PATH - CROSS SECTIONS GRASS LAKE ROAD BIKE PATH UNDERPASS	SCALE: 1"=10'	SHEET NO. 7 OF 9 SHEETS	STA. 100+00 TO STA. 100+50	FAU. RTE	SECTION	COUNTY	TOTAL SHEETS	SHEET NO.
	PLOT SCALE = 1:1	DRAWN - PJS	REVISED - 10-19-12						0174	09-P0075-15-BT	LAKE	74	70
	PLOT DATE = 5/30/2012	CHECKED - TPG	REVISED - 12-17-12						CONTRACT # 63778				
	DATE - 5-29-12	DATE - 5-29-12	REVISED -						ILLINOIS FED. AID PROJECT				