


THE EXISTING CONDUITS AND VEHICLE DETECTORS  
(WHERE APPLICABLE) SHALL BE ABANDONED.

THE FOLLOWING EXISTING TRAFFIC SIGNAL EQUIPMENT SHALL BE REMOVED BY THE CONTRACTOR, SHALL BECOME THE PROPERTY OF THE CITY OF AURORA AND SHALL BE DELIVERED BY THE CONTRACTOR TO THE CITY'S ELECTRICAL YARD ALONG WITH FIVE (5) COPIES OF A LIST OF EQUIPMENT THAT IS TO REMAIN THE PROPERTY OF THE CITY IN ACCORDANCE WITH THE TRAFFIC SIGNAL SPECIFICATIONS. A LIST OF EQUIPMENT SHALL ALSO BE PROVIDED TO THE CITY'S ENGINEERING DEPARTMENT. THIS WORK SHALL BE INCLUDED IN THE CONTRACT UNIT PRICE FOR REMOVE EXISTING TRAFFIC SIGNAL EQUIPMENT (SEE SCHEDULE OF QUANTITIES FOR REMOVE ITEMS TO BE PAID FOR SEPARATELY).

- |    |      |                                   |
|----|------|-----------------------------------|
| 4  | EACH | TRAFFIC SIGNAL WOOD POLES         |
| 4  | EACH | VIDEO DETECTION CAMERAS           |
| 2  | EACH | LIGHT DETECTORS                   |
| 2  | EACH | CONFIRMATION BEACONS              |
| 12 | EACH | TRAFFIC SIGNAL HEADS              |
| 4  | EACH | PEDESTRIAN SIGNAL HEADS           |
| 3  | EACH | PEDESTRIAN PUSH BUTTONS           |
| 1  | EACH | SERVICE INSTALLATION              |
| 1  | EACH | TRAFFIC SIGNAL CABINET (COMPLETE) |

THE FOLLOWING EXISTING TRAFFIC SIGNAL EQUIPMENT SHALL BE REMOVED BY THE CONTRACTOR, SHALL BECOME THE PROPERTY OF THE CITY OF AURORA AND SHALL BE DELIVERED BY THE CONTRACTOR TO EITHER MR. ERIC GALLI (630-256-3237) OR MR. STEVE ZABURUNOV (630-688-8414) ALONG WITH FIVE (5) COPIES OF A LIST OF EQUIPMENT THAT IS TO REMAIN THE PROPERTY OF THE CITY IN ACCORDANCE WITH THE TRAFFIC SIGNAL SPECIFICATIONS. THIS WORK SHALL BE INCLUDED IN THE CONTRACT UNIT PRICE FOR REMOVE EXISTING TRAFFIC SIGNAL EQUIPMENT.

- |   |      |                           |
|---|------|---------------------------|
| 1 | EACH | TRAFFIC SIGNAL CONTROLLER |
|---|------|---------------------------|

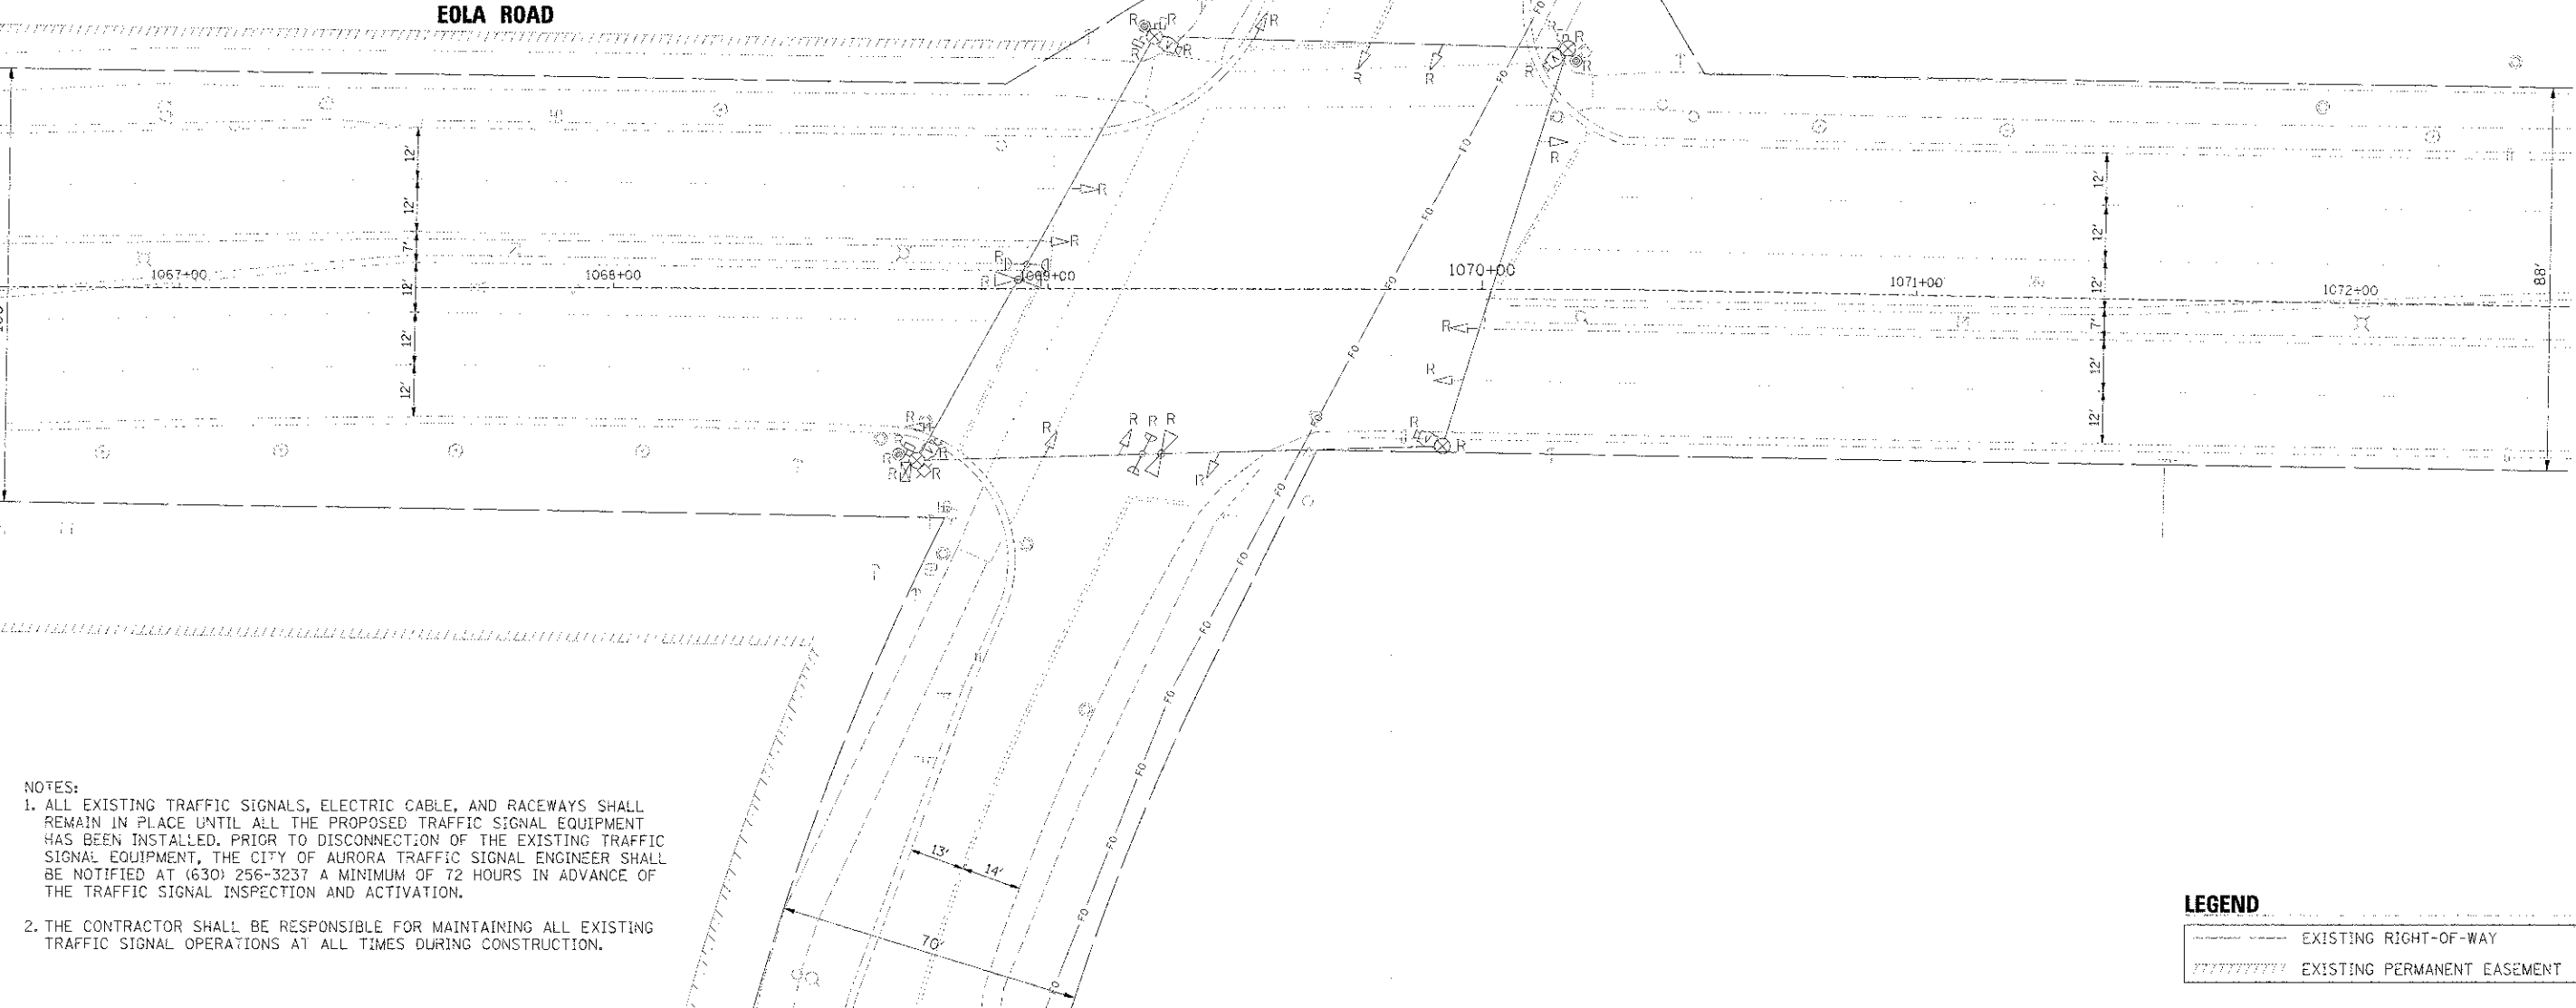

NOTES:

- ALL EXISTING TRAFFIC SIGNALS, ELECTRIC CABLE, AND RACEWAYS SHALL REMAIN IN PLACE UNTIL ALL THE PROPOSED TRAFFIC SIGNAL EQUIPMENT HAS BEEN INSTALLED. PRIOR TO DISCONNECTION OF THE EXISTING TRAFFIC SIGNAL EQUIPMENT, THE CITY OF AURORA TRAFFIC SIGNAL ENGINEER SHALL BE NOTIFIED AT (630) 256-3237 A MINIMUM OF 72 HOURS IN ADVANCE OF THE TRAFFIC SIGNAL INSPECTION AND ACTIVATION.
- THE CONTRACTOR SHALL BE RESPONSIBLE FOR MAINTAINING ALL EXISTING TRAFFIC SIGNAL OPERATIONS AT ALL TIMES DURING CONSTRUCTION.

LEGEND

-----	EXISTING RIGHT-OF-WAY
////////	EXISTING PERMANENT EASEMENT



HRGreen.com  
Illinois Professional Design Firm  
#184-001322

USER NAME: mforster  
PLOT SCALE: 1"=40'-0"  
PLOT DATE: 3/5/2013  
FILE NAME: 630-11-219-01-hafenrichter.dgn

DESIGNED: MJF  
CHECKED: APS  
DATE: 12/27/2012

REVISED: -  
REVISED: -  
REVISED: -  
REVISED: -

STATE OF ILLINOIS  
DEPARTMENT OF TRANSPORTATION

EXISTING TRAFFIC SIGNAL EQUIPMENT TO BE REMOVED  
HAFENRICHTER ROAD

SCALE: SHEET NO. OF SHEETS STA. TO STA.

F.A.U. RTE.	SECTION	COUNTY	TOTAL SHEETS	SHEET NO.
253	11-00296-C0-TL	DUPAGE/WILL	48	11
CONTRACT NO. 63786				
FED. ROAD DIST. NO. ILLINOIS FED. AID PROJECT				