


NO.	DATE	BY
NOTE BOOK		
COPIES CHECKED		
ITEM NOTED		
STRUCTURE NOTATIONS		

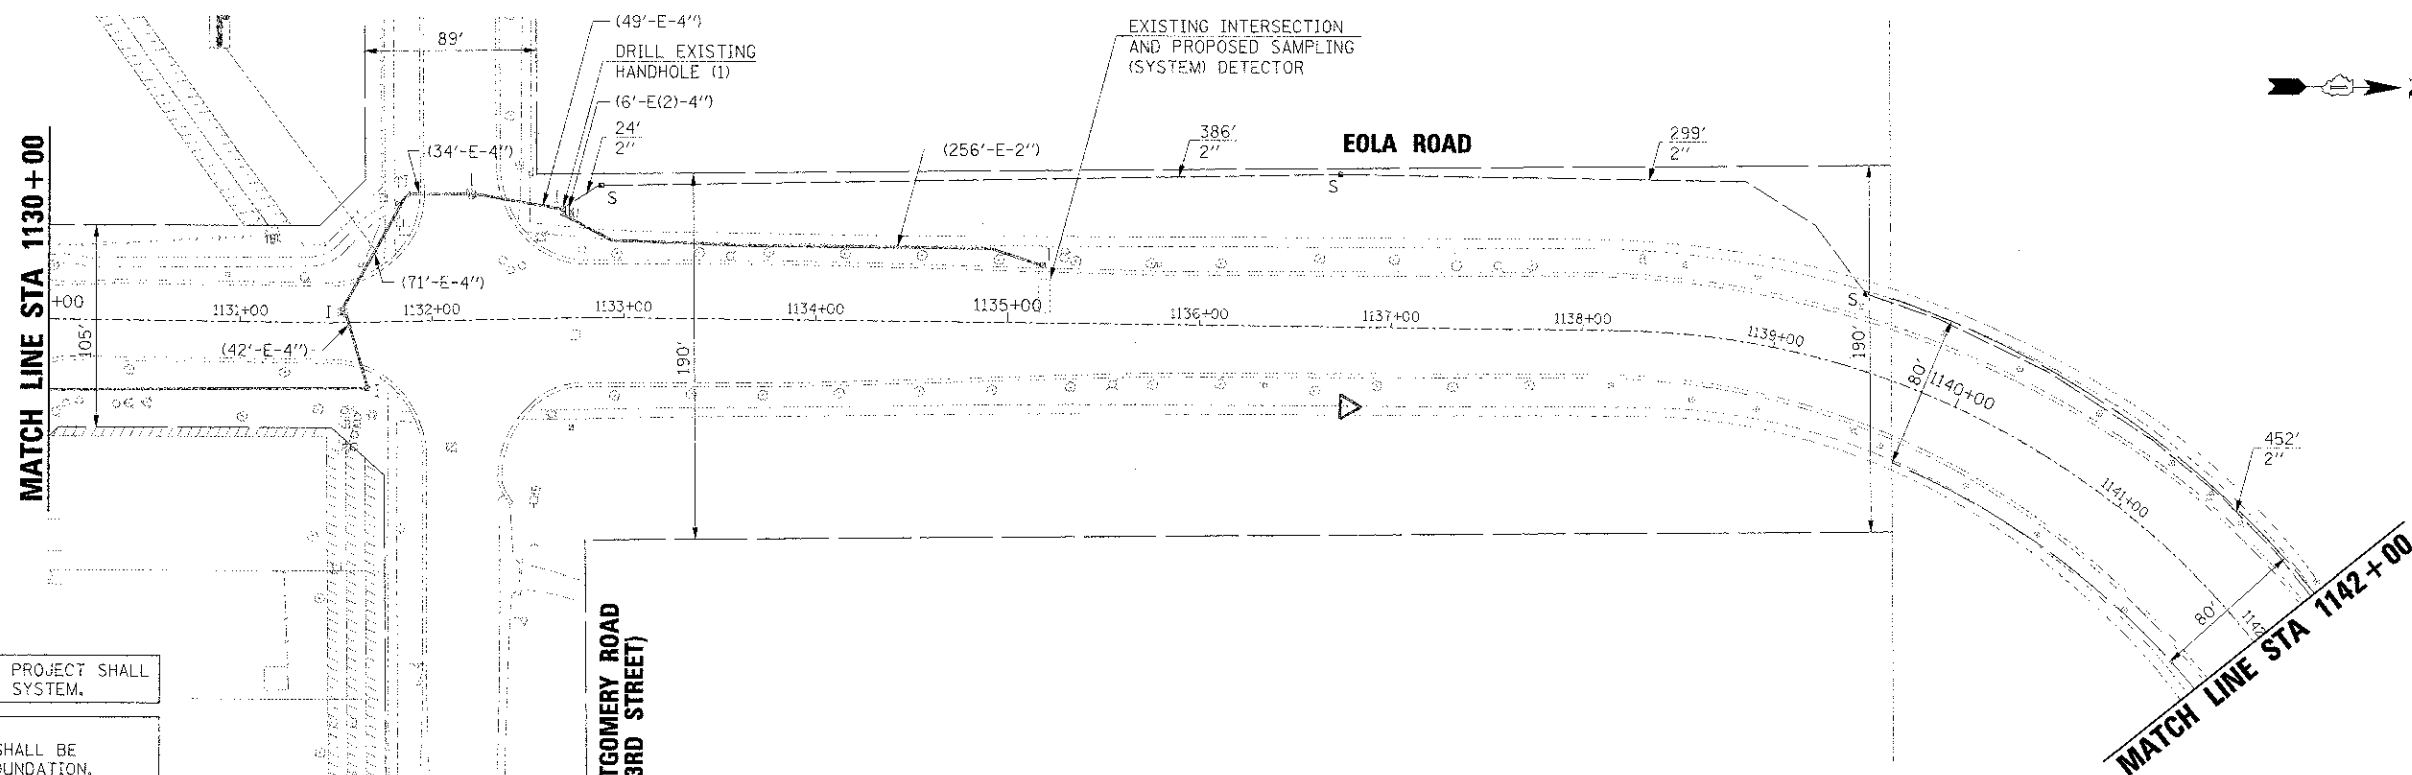

NOTE:
THE INTERSECTION OF EOLA ROAD AND MONTGOMERY ROAD IS TO BE RECONSTRUCTED IN THE FUTURE BY OTHERS. AN EXTRA 50' OF FIBER OPTIC AND TRACER CABLE SLACK HAS BEEN PROVIDED IN THE PROPOSED HANDHOLE IN THE NORTHEAST CORNER OF THE INTERSECTION AND THE PROPOSED HANDHOLE BETWEEN ASHTON COURT AND VAUGHN COURT TO ACCOMMODATE THE FUTURE IMPROVEMENTS.

LEGEND

EXISTING RIGHT-OF-WAY

EXISTING PERMANENT EASEMENT



USER NAME = MFA11er	DESIGNED = MJF	REVISED =
PLOT SCALE =	CHECKED = APS	REVISED =
PLOT DATE = 1/15/2013	DATE = 12/27/2012	REVISED =
FILE NAME = 639111_assigned.dgn		REVISED =

**STATE OF ILLINOIS
DEPARTMENT OF TRANSPORTATION**

**INTERCONNECT PLAN
(SHEET 5 OF 9)**

SCALE:	SHEET NO.	OF	SHEETS	STA.	TO STA.	FED. ROAD DIST. NO.	ILLINOIS FED. AID PROJECT
--------	-----------	----	--------	------	---------	---------------------	---------------------------