


PLAN	DESIGNED	DATE
NOTED	CHECKED	
NO.	FILE NAME	

PROF. 11	SURVEY	DATE
NOTED	CHECKED	
NO.	FILE NAME	

MATCH LINE - SEE SHEET 1 OF 6

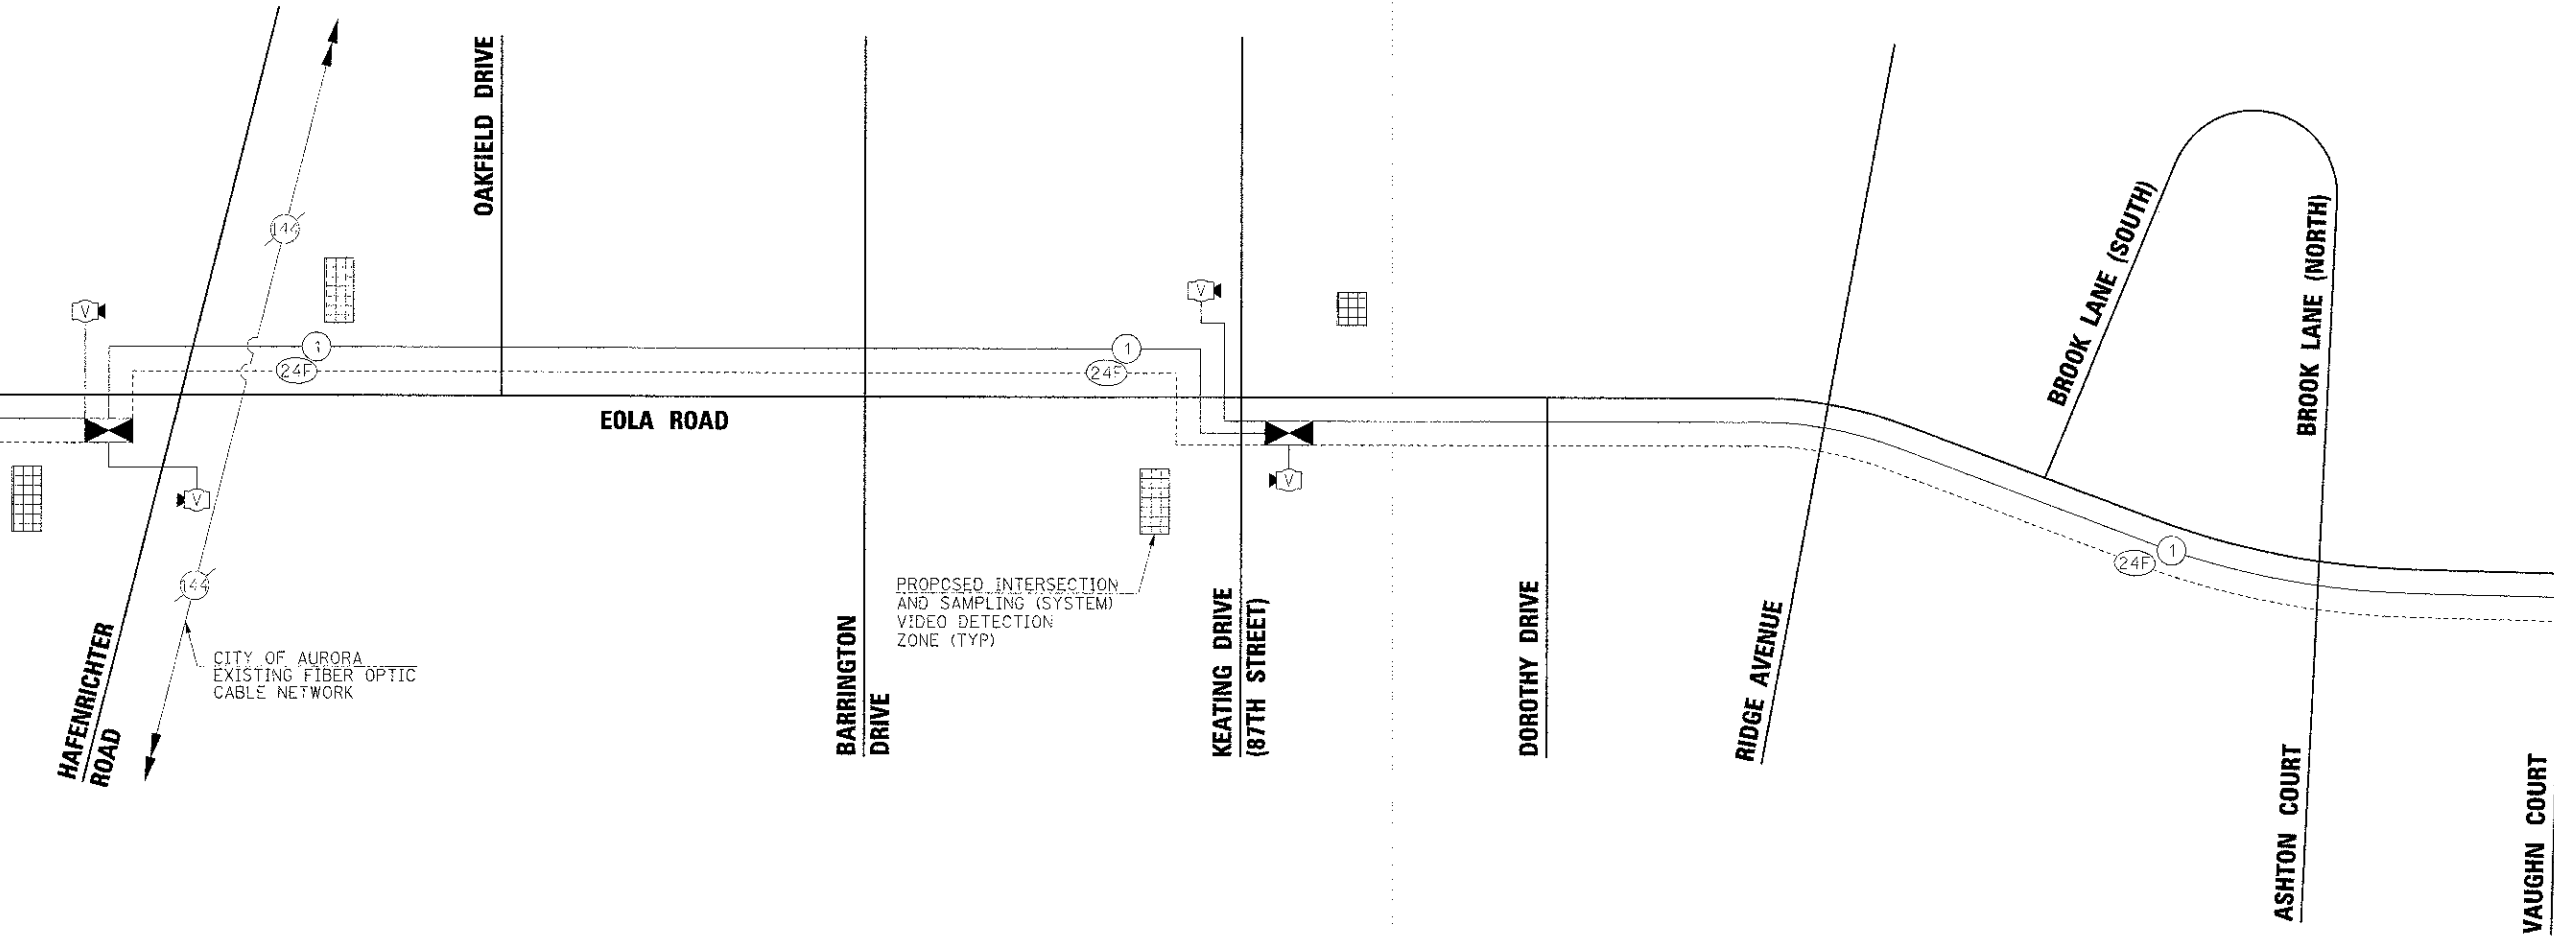

THE TRAFFIC SIGNAL CONTROL EQUIPMENT FOR THIS PROJECT SHALL BE "ECONOLITE" TO MATCH THE EXISTING ADJACENT SYSTEM.



HRGreen.com
Illinois Professional Design Firm
#184-091322

USER NAME	= MFeller	DESIGNED	= MJF
PLOT SCALE		CHECKED	= APS
PLOT DATE	= 1/9/2013	DATE	= 12/27/2012
FILE NAME	= 6380_11.schem.v2.dgn	REVISED	

REVISED	=
REVISED	=
REVISED	=
REVISED	=

STATE OF ILLINOIS
DEPARTMENT OF TRANSPORTATION

INTERCONNECT SCHEMATIC
(SHEET 2 OF 6)

SCALE: SHEET NO. OF SHEETS STA. TO STA.

F.A.U. RTE.	SECTION	COUNTY	TOTAL SHEETS	SHEET NO.
293	11-00296-00-TL	DUPAGE/WILL	48	42
CONTRACT NO.			63786	
FED. ROAD DIST. NO. ILLINOIS FED. AID PROJECT				