

67TH ST

67TH ST



CENTRAL AVENUE

MATCH LINE 18+00

MATCH LINE 18+00

LEGEND

- PROPOSED AGGREGATE SURFACE COURSE, TYPE B
- PROPOSED PCC DRIVEWAY
- PROPOSED HMA SURFACE
- HMA SURFACE REMOVAL
- DRIVEWAY PAVEMENT REMOVAL
- SURFACE REMOVAL - BUTT-JOINT

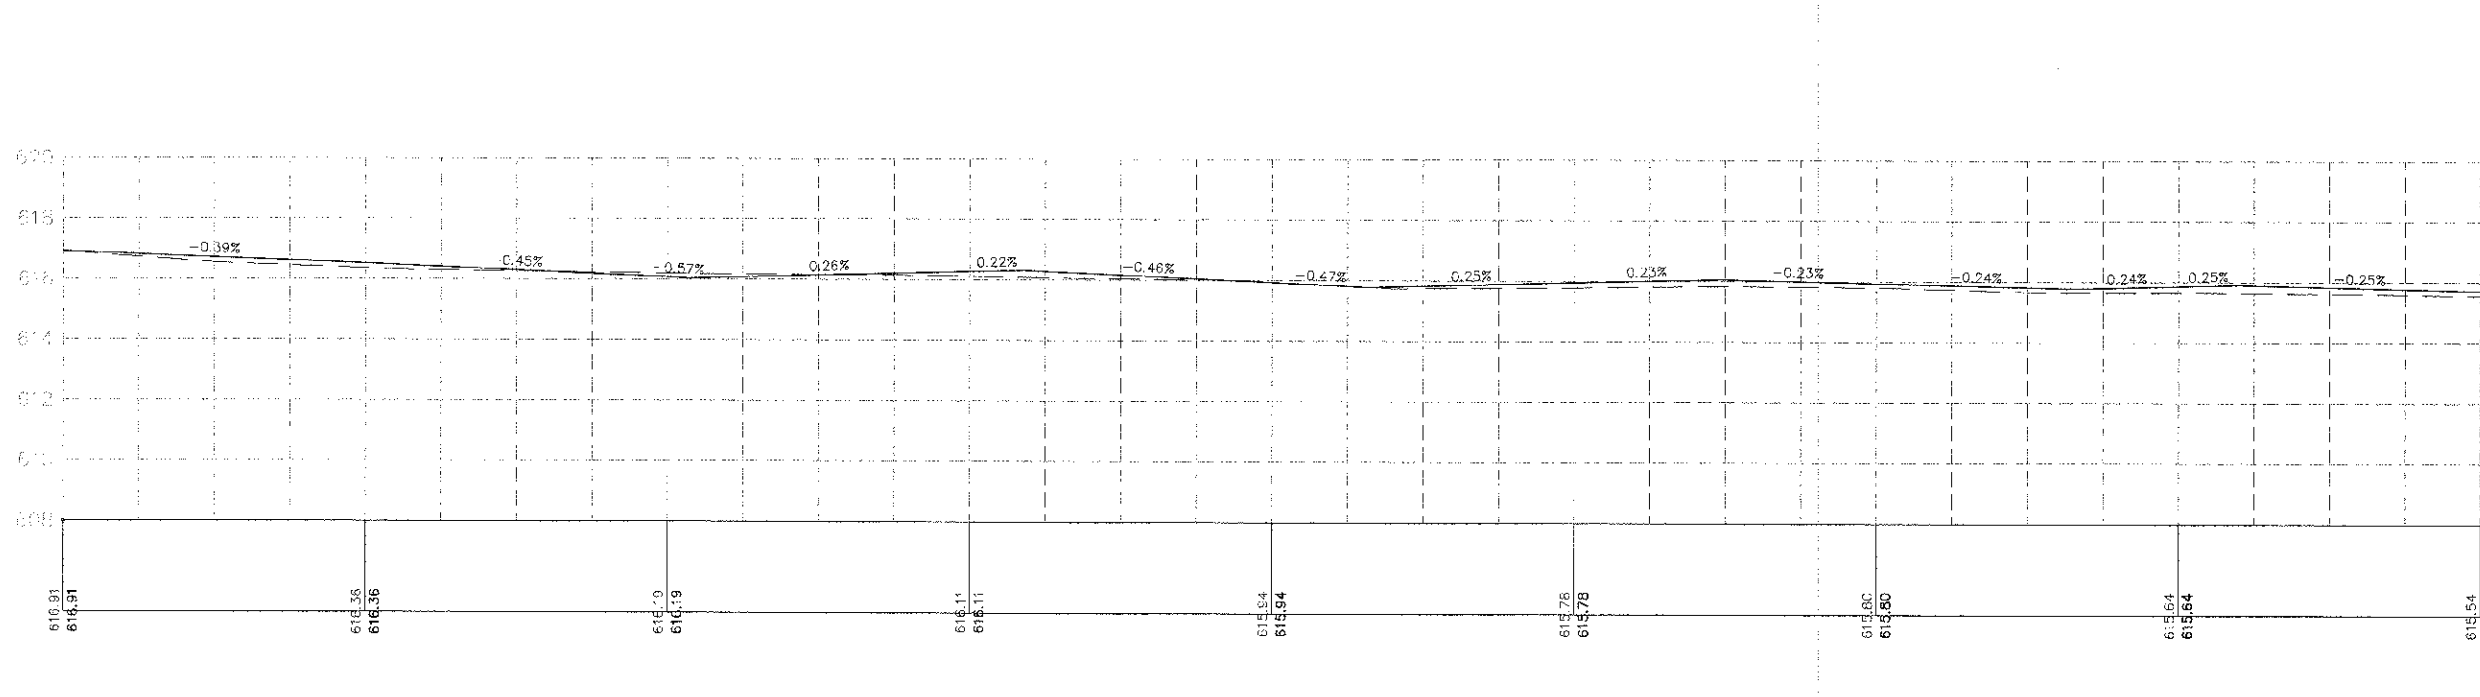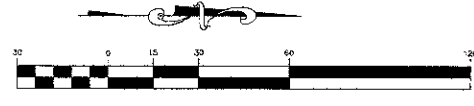

MATCH LINE 18+00

CENTRAL AVENUE STA 10+00 TO STA 22+12	DRAWN BY: JMH	REVISED: _____	<b>STATE OF ILLINOIS DEPARTMENT OF TRANSPORTATION</b>	<b>CENTRAL AVENUE STA 10+00 TO STA 18+00 PLAN SHEET</b>		FAU RTE	SECTION	COUNTY	TOTAL SHEETS	SHEET NO.
	CHECKED BY: SAL	REVISED: _____		FAP RT 366	12-00036-00-RS	COOK	12	5		
DATE: 12.04.12	REVISED: _____	SCALE: H: 1"=30' V: 1"=3'		SHEET No. 5 OF 12 SHEETS		CONTRACT No. 63790				
REVISED: _____	REVISED: _____	FED. ROAD DIST. NO.		ILLINOIS		FED. AID PROJECT				