


RESTORATION OF WORK AREA

RESTORATION OF THE TRAFFIC SIGNAL WORK AREA SHALL BE INCIDENTAL TO THE RELATED PAY ITEM SUCH AS FOUNDATION, CONDUIT, HANDHOLE, TRENCH AND BACKFILL, ETC., AND NO EXTRA COMPENSATION SHALL BE ALLOWED. ALL ROADWAYS SURFACES SUCH AS SHOULDERS, MEDIANS, SIDEWALKS, PAVEMENT, ETC. SHALL BE REPLACED IN KIND. ALL DAMAGE TO MOWED LAWNS SHALL BE REPLACED WITH AN APPROVED SOD AND ALL DAMAGE TO UNMOWED LAWNS SHALL BE SEEDED IN ACCORDANCE WITH STANDARD SPECIFICATIONS 252 AND 250 RESPECTIVELY.


NOTE

THE TRAFFIC SIGNAL CONTROL EQUIPMENT FOR THIS PROJECT SHALL BE "EAGLE" TO MATCH THE EXISTING ADJACENT SYSTEM.

EX INTERCONNECT TO ROYAL DR

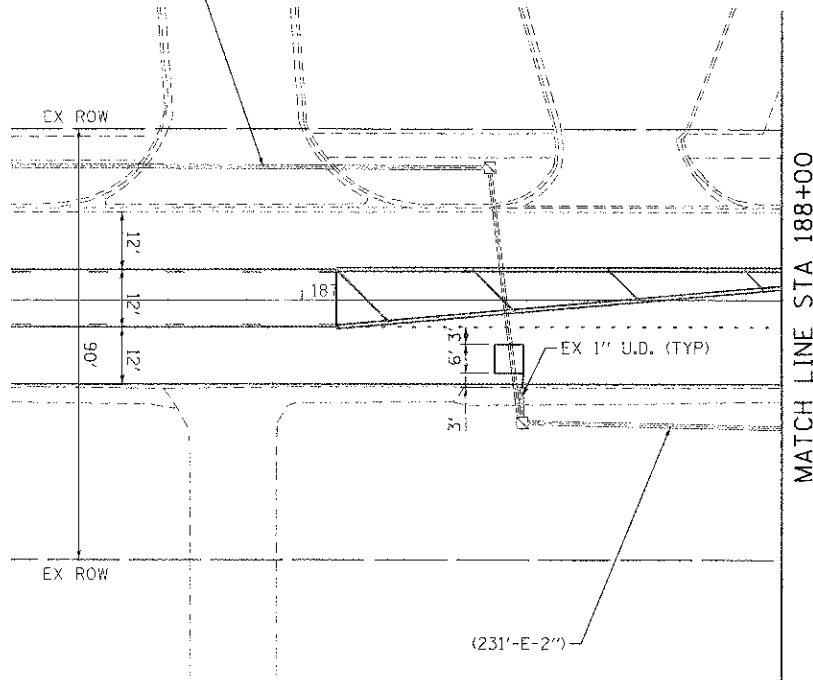

(223'-E-2'')

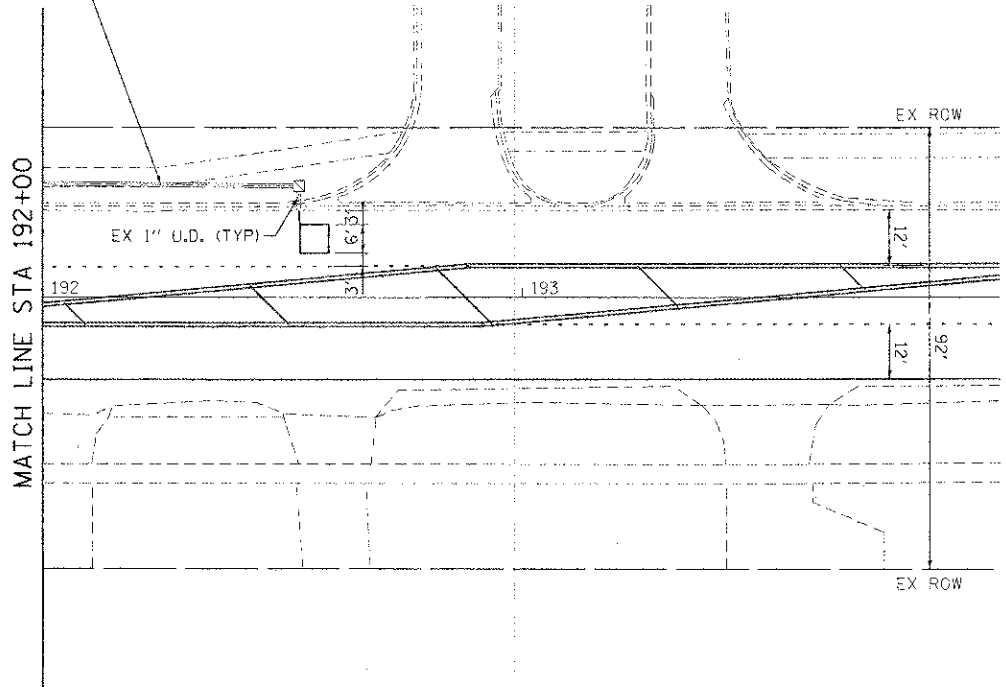

GRAPHIC SCALE



COMPANY NAME: HRGreen
PROJECT CONTACT: J. J. S.
DATE: 04/11/2011
DATE PLOTTED: 04/11/2011
FILE NAME: 0411089-01.dgn
PLOT DRIVER: PLOT.DAT
PLOT TABLE: 0100000-Trans.tbl



HRGreen.com
Illinois Professional Design Firm
#104-001322

USER NAME = jstz21	DESIGNED - JJS	REVISED -
	DRAWN - JJS	REVISED -
PLOT SCALE = 1"=20'	CHECKED - CP	REVISED -
PLOT DATE = 04/11/2011	DATE -	REVISED -

CITY OF MCHENRY

TRAFFIC SIGNAL INSTALLATION PLAN
CRYSTAL LAKE ROAD AT LILLIAN STREET

SCALE: 1"=20' SHEET NO. 2 OF 2 SHEETS STA. NA TO STA. NA

F.A. RTE.	SECTION	COUNTY	TOTAL SHEETS	SHEET NO.
0085	11-00073-00-RS	MCHENRY	44	34
CONTRACT NO.				63794
FED. ROAD DIST. NO. ILLINOIS FED. AID PROJECT				