


DATE	BY
DESIGNED	PK
DRAWN	JRR
CHECKED	RTM
DATE	2/4/2013


MATCH LINE STA 24+50
SEE SHEET NO. 5

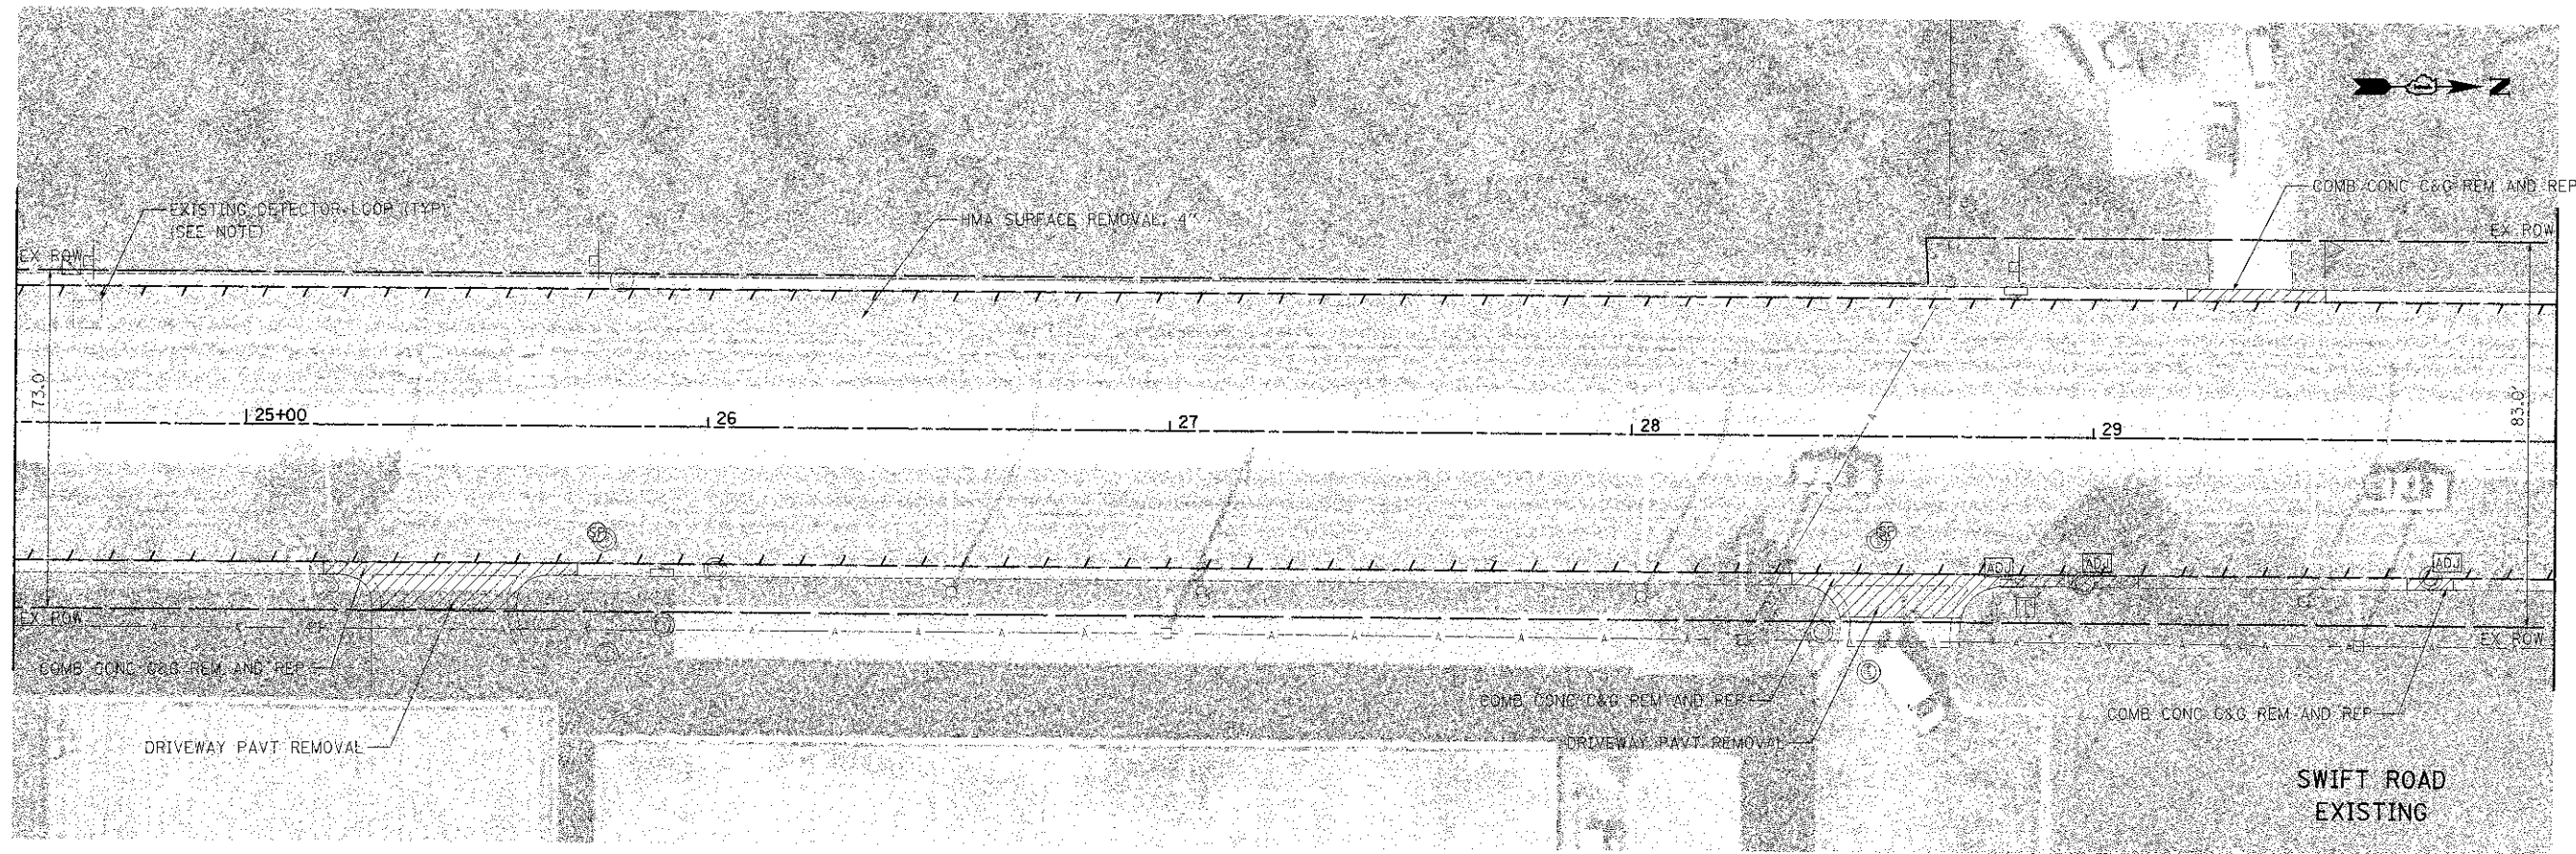

MATCH LINE STA 30+00
SEE SHEET NO. 7

DATE	BY
DESIGNED	PK
DRAWN	JRR
CHECKED	RTM
DATE	2/4/2013

MATCH LINE STA 24+50
SEE SHEET NO. 5

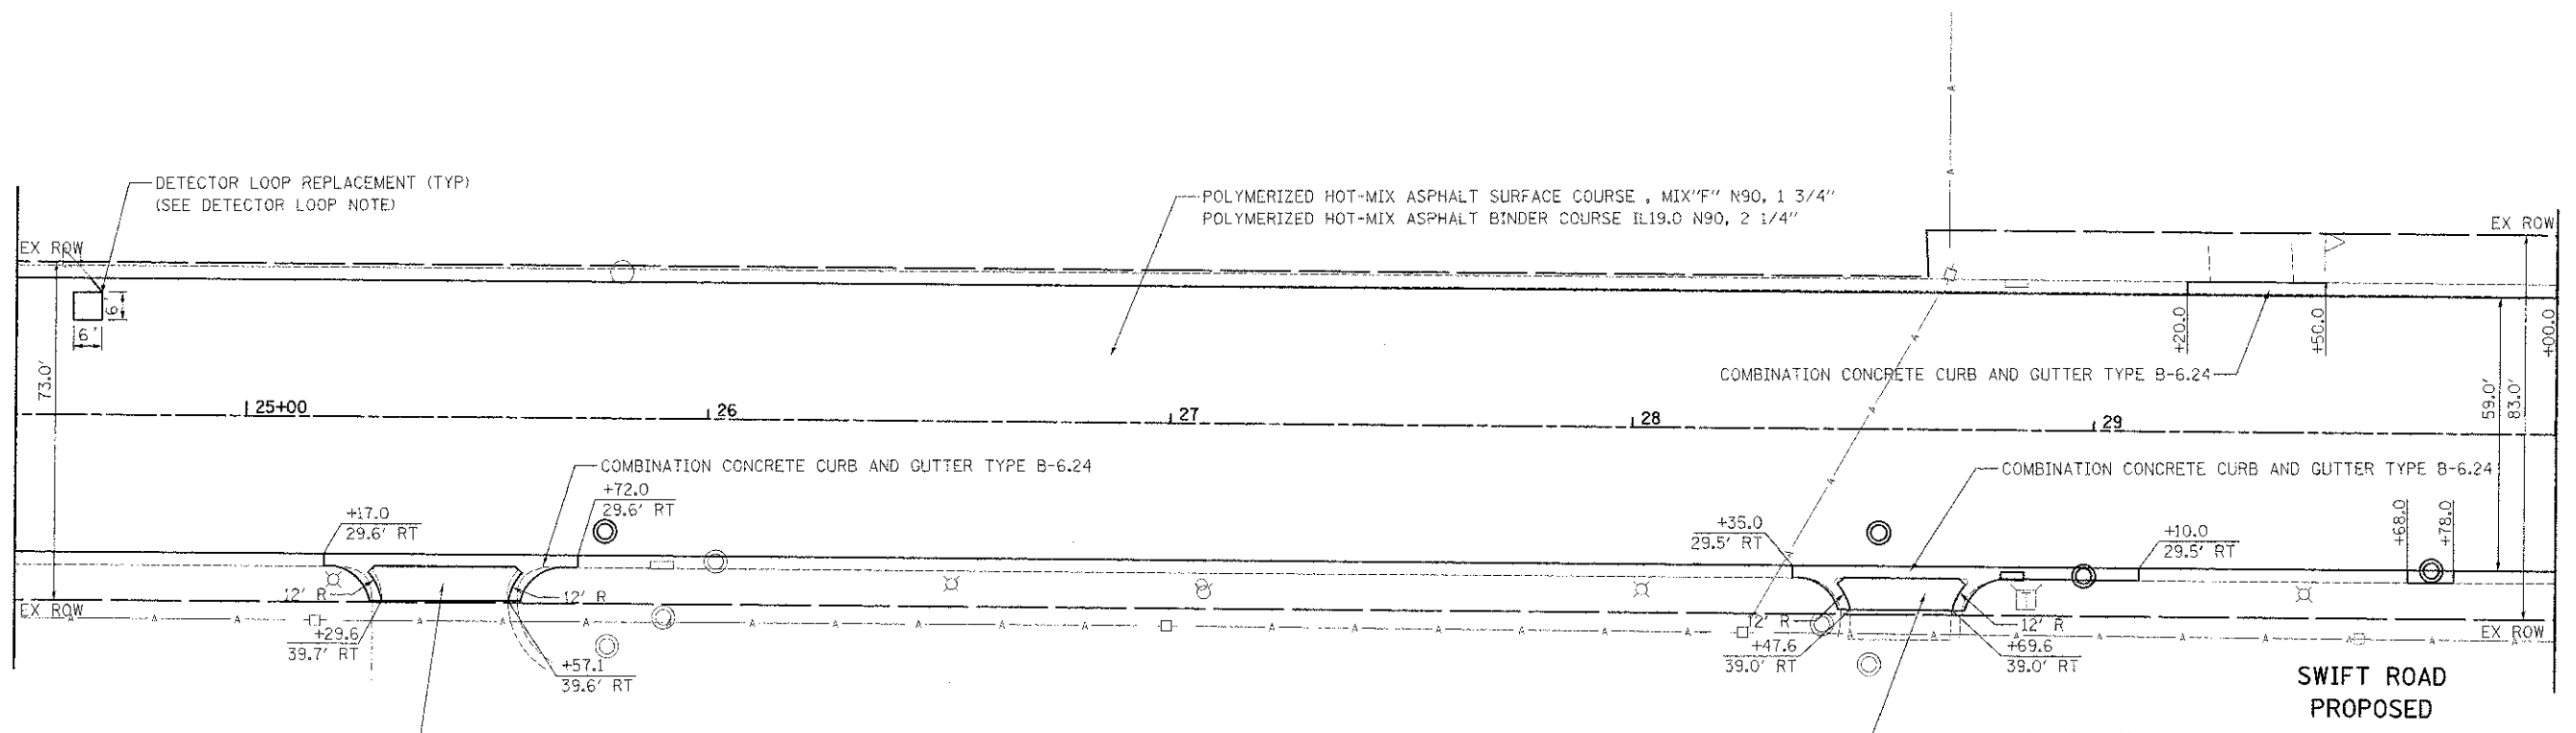

MATCH LINE STA 30+00
SEE SHEET NO. 7


DETECTOR LOOP NOTE:
EXISTING DETECTOR LOOP LOCATIONS ARE APPROXIMATE AND NEED TO BE FIELD VERIFIED. EXISTING DETECTOR LOOPS WILL BE REMOVED AND REPLACED AND PAID FOR AS "DETECTOR LOOP REPLACEMENT."

MEDIAN NOTE:
THE FOLLOWING ITEMS OF WORK ARE INCLUDED IN THE COST OF PAY ITEMS: "COMB CURB & GUTTER REMOVAL", "CONCRETE MEDIAN TYPE SB-6.12", AND "PIPE UNDERDRAINS, 4 INCH"
1. EARTH EXCAVATION
2. SUB BASE REMOVAL AND REPLACEMENT
3. SUITABLE BACKFILL MATERIALS

CIVILTECH
450 E Devon Ave, Suite 300
Itasca, Illinois 60143
Tel: 630.773.3900 Fax: 630.773.3975
www.civiltechinc.com

DESIGNED	PK	REVISED	2/12/2013
DRAWN	JRR	REVISED	-
CHECKED	RTM	REVISED	-
DATE	2/4/2013	REVISED	-

**STATE OF ILLINOIS
DEPARTMENT OF TRANSPORTATION**

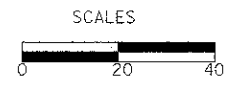

ROADWAY PLANS - SWIFT ROAD

SHEET NO. 2 OF 9 SHEETS STA. 24+50 TO STA. 30+00

F.A.U. RTE.	SECTION	COUNTY	TOTAL SHEETS	SHEET NO.
2586	12-00101-00-RS	DUPAGE	31	6
CONTRACT NO. 63796				
FED. ROAD DIST. NO. 1 ILLINOIS FED. AID PROJECT				