


FINAL	DATE
SURVEY	BY
NOTED	
REVISIONS	
NO.	

ORIGINAL	DATE
SURVEY	BY
NOTED	
REVISIONS	
NO.	


MATCH LINE STA 30+00  
SEE SHEET NO. 6

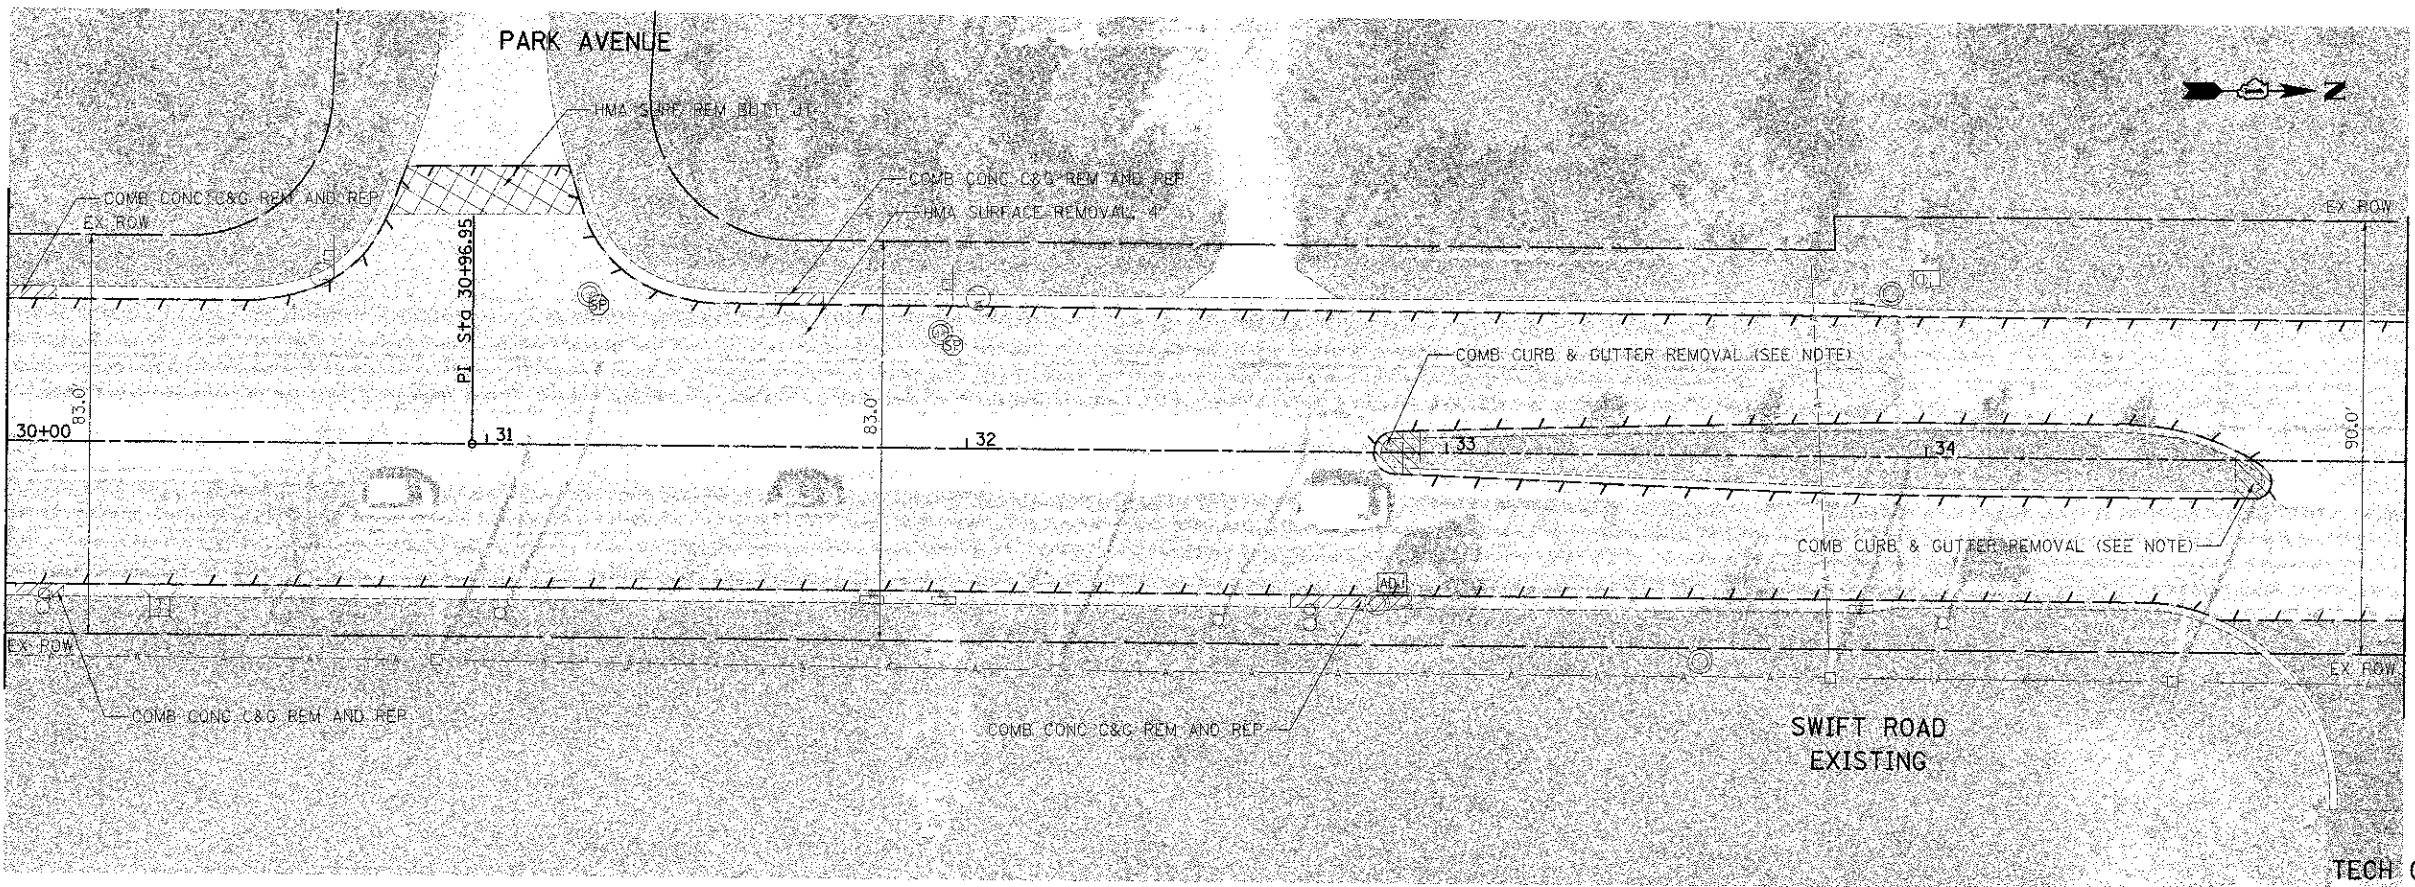

MATCH LINE STA 35+00  
SEE SHEET NO. 8

TECH CENTER  
DUPAGE

MATCH LINE STA 30+00  
SEE SHEET NO. 6

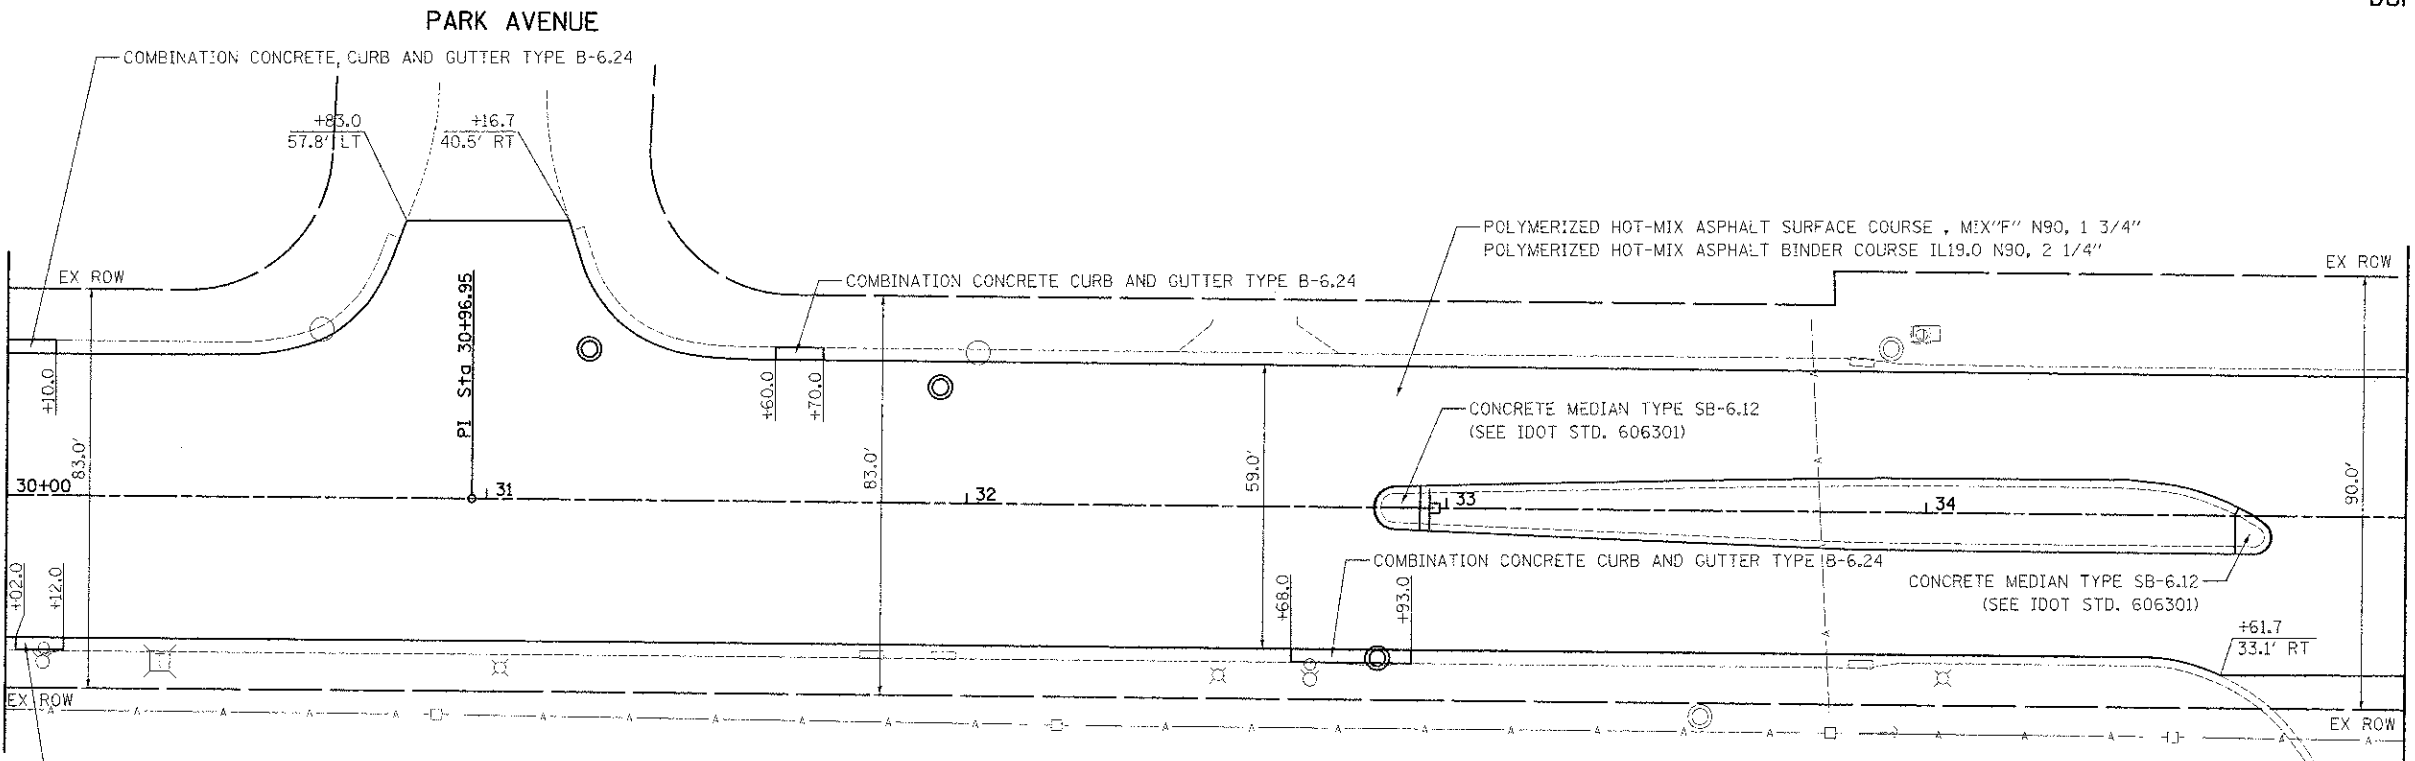

MATCH LINE STA 35+00  
SEE SHEET NO. 8

TECH CENTER  
DUPAGE

**MEDIAN NOTE:**  
THE FOLLOWING ITEMS OF WORK ARE INCLUDED IN THE COST OF PAY ITEMS: "COMB CURB & GUTTER REMOVAL", "CONCRETE MEDIAN TYPE SB-6.12", AND "PIPE UNDERDRAINS, 4 INCH"  
1. EARTH EXCAVATION  
2. SUB BASE REMOVAL AND REPLACEMENT  
3. SUITABLE BACKFILL MATERIALS

**SWIFT ROAD  
PROPOSED**