


DATE	
BY	
CHECKED	
DESIGNED	
DRAWN	
NOTED	
PROJECT	
SHEET	
TITLE	
NO.	

DATE	
BY	
CHECKED	
DESIGNED	
DRAWN	
NOTED	
PROJECT	
SHEET	
TITLE	
NO.	


MATCH LINE STA 40+00
SEE SHEET NO. 8

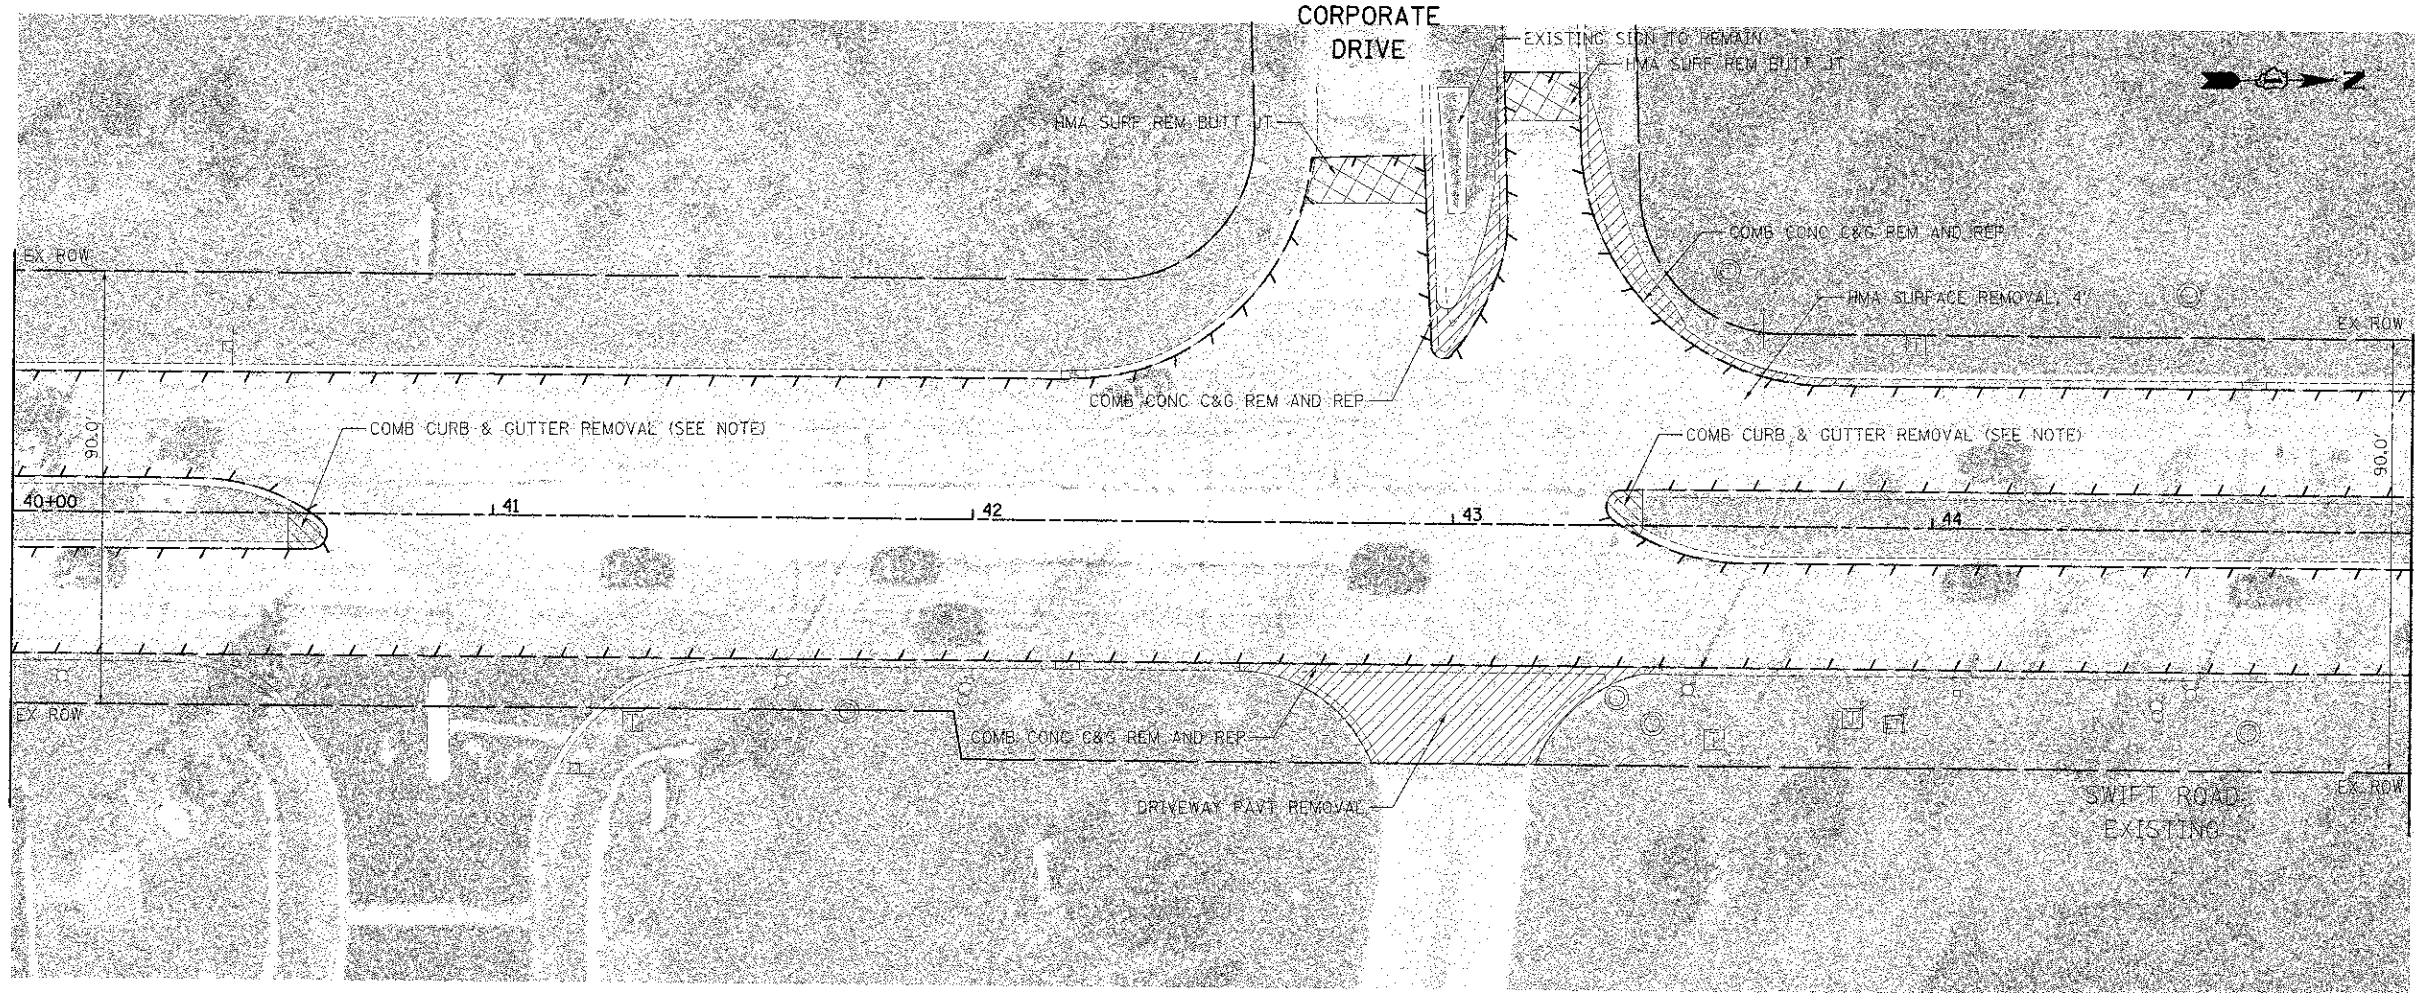

MATCH LINE STA 45+00
SEE SHEET NO. 10

MEDIAN NOTE:
THE FOLLOWING ITEMS OF WORK ARE INCLUDED IN THE COST OF PAY ITEMS: "COMB CURB & GUTTER REMOVAL", "CONCRETE MEDIAN TYPE SB-6.12", AND "PIPE UNDERDRAINS, 4 INCH"
1. EARTH EXCAVATION
2. SUB BASE REMOVAL AND REPLACEMENT
3. SUITABLE BACKFILL MATERIALS

MATCH LINE STA 40+00
SEE SHEET NO. 8

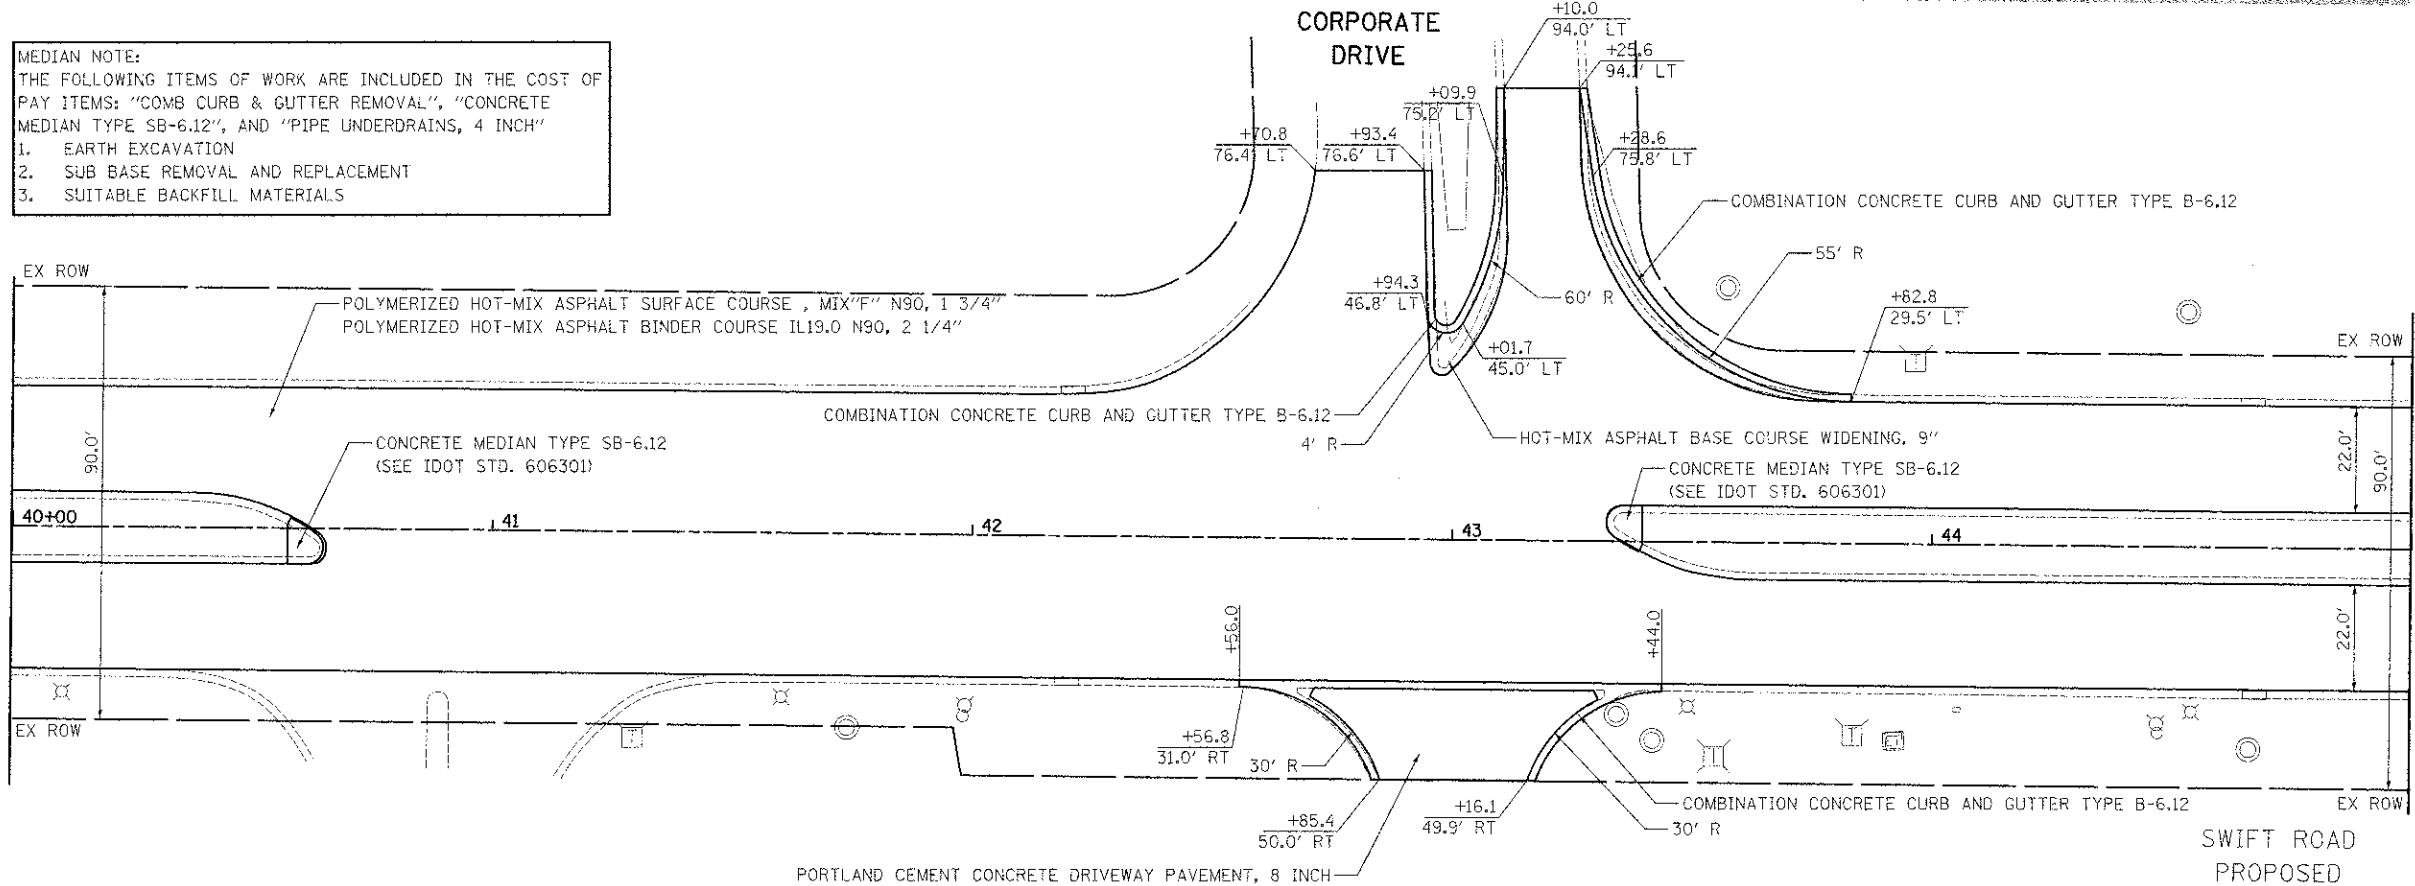


MATCH LINE STA 45+00
SEE SHEET NO. 10



450 E Devon Ave, Suite 300
Itasca, Illinois 60143
Tel: 630.773.3900 Fax: 630.773.3975
www.civiltechinc.com

DESIGNED - PK	REVISED - 2/12/2013
DRAWN - JRR	REVISED -
CHECKED - RTM	REVISED -
DATE - 2/4/2013	REVISED -

STATE OF ILLINOIS
DEPARTMENT OF TRANSPORTATION

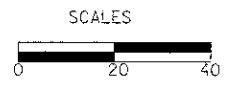

ROADWAY PLANS - SWIFT ROAD

SHEET NO. 5 OF 9 SHEETS STA. 40+00 TO STA. 45+00

P.A.U. RTE.	SECTION	COUNTY	TOTAL SHEETS	SHEET NO.
2586	12-00101-00-RS	DUFAGE	31	9
FED. ROAD DIST. NO. 1 ILLINOIS FED. AID PROJECT			CONTRACT NO. 63796	