


DATE	
BY	
DESIGNED	
DRAWN	
CHECKED	
IN CHARGE	
NO.	


DATE	
BY	
DESIGNED	
DRAWN	
CHECKED	
IN CHARGE	
NO.	

MATCH LINE STA 45+00  
SEE SHEET NO. 9

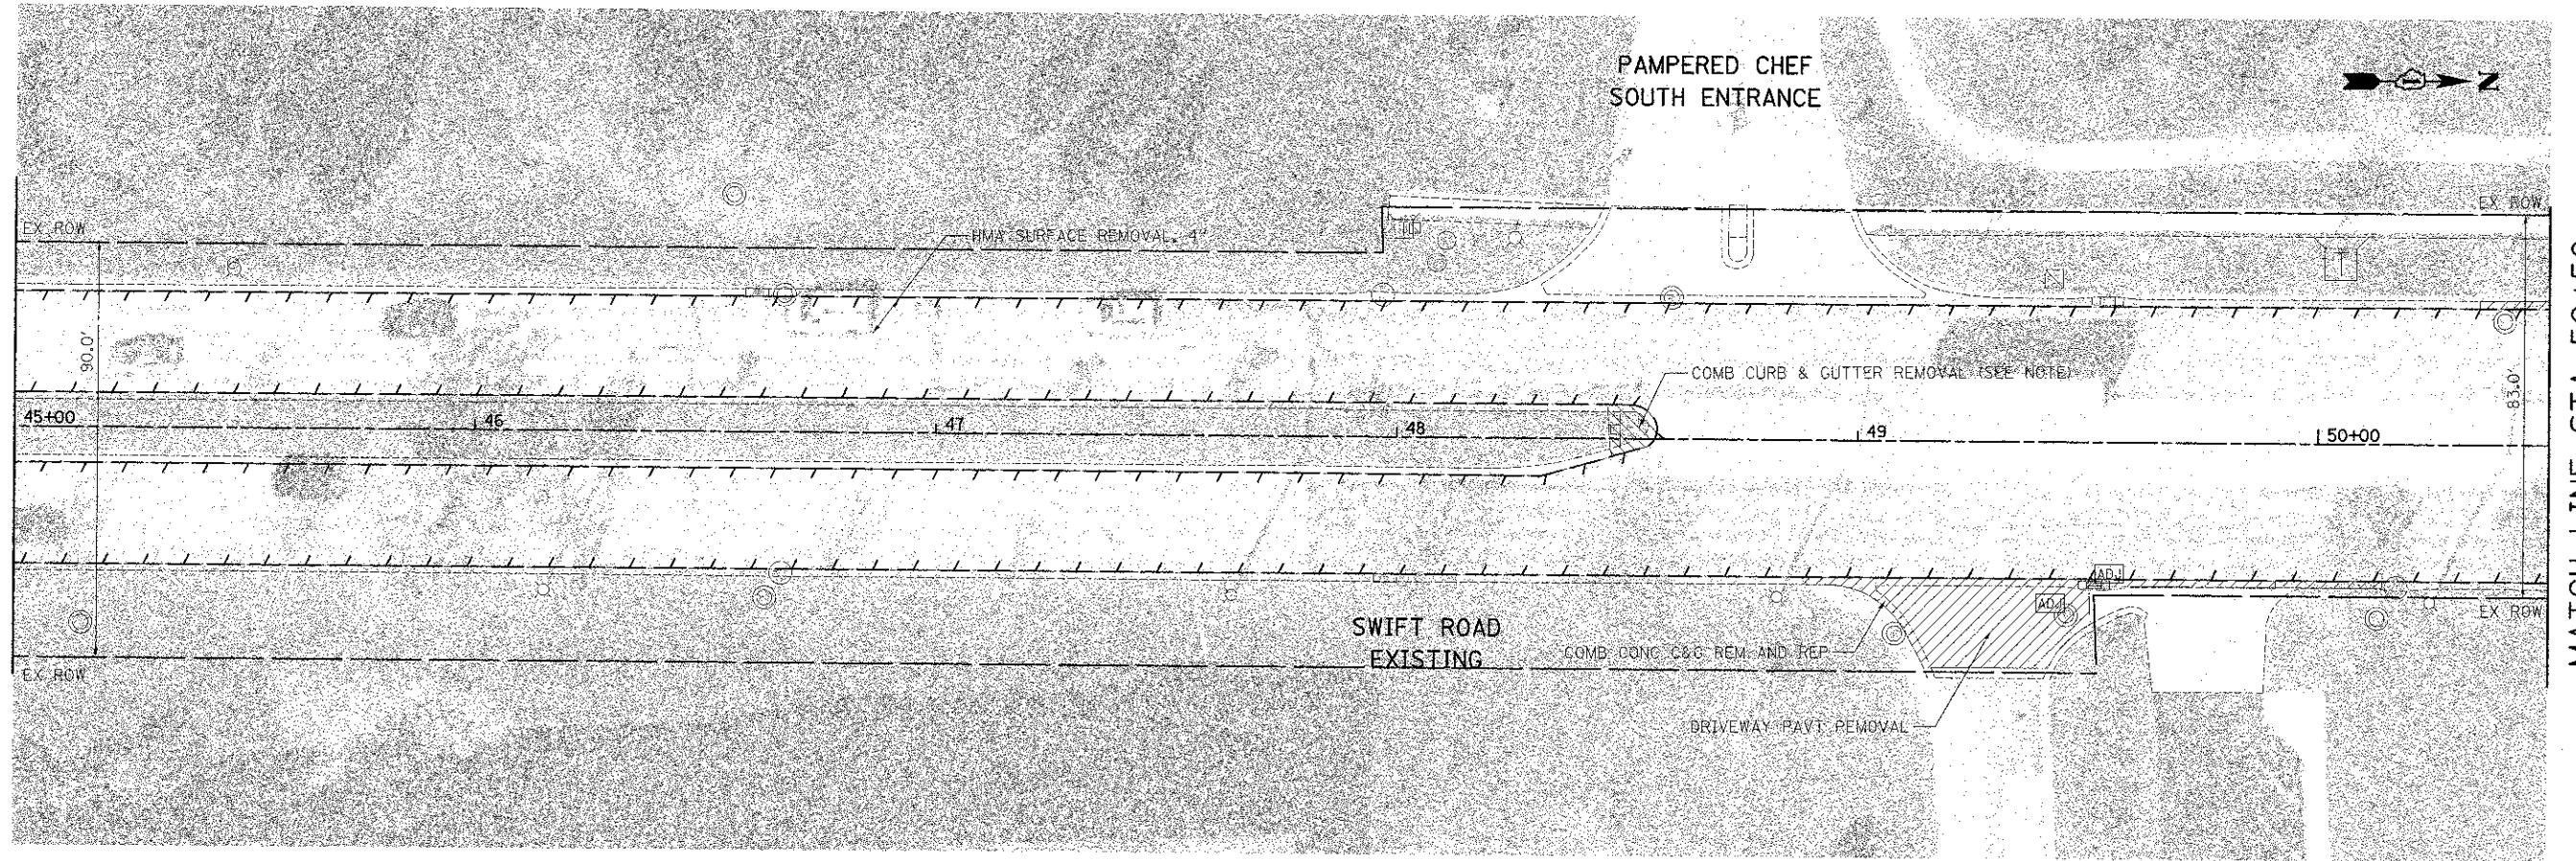

MATCH LINE STA 50+50  
SEE SHEET NO. 11

MATCH LINE STA 45+00  
SEE SHEET NO. 9

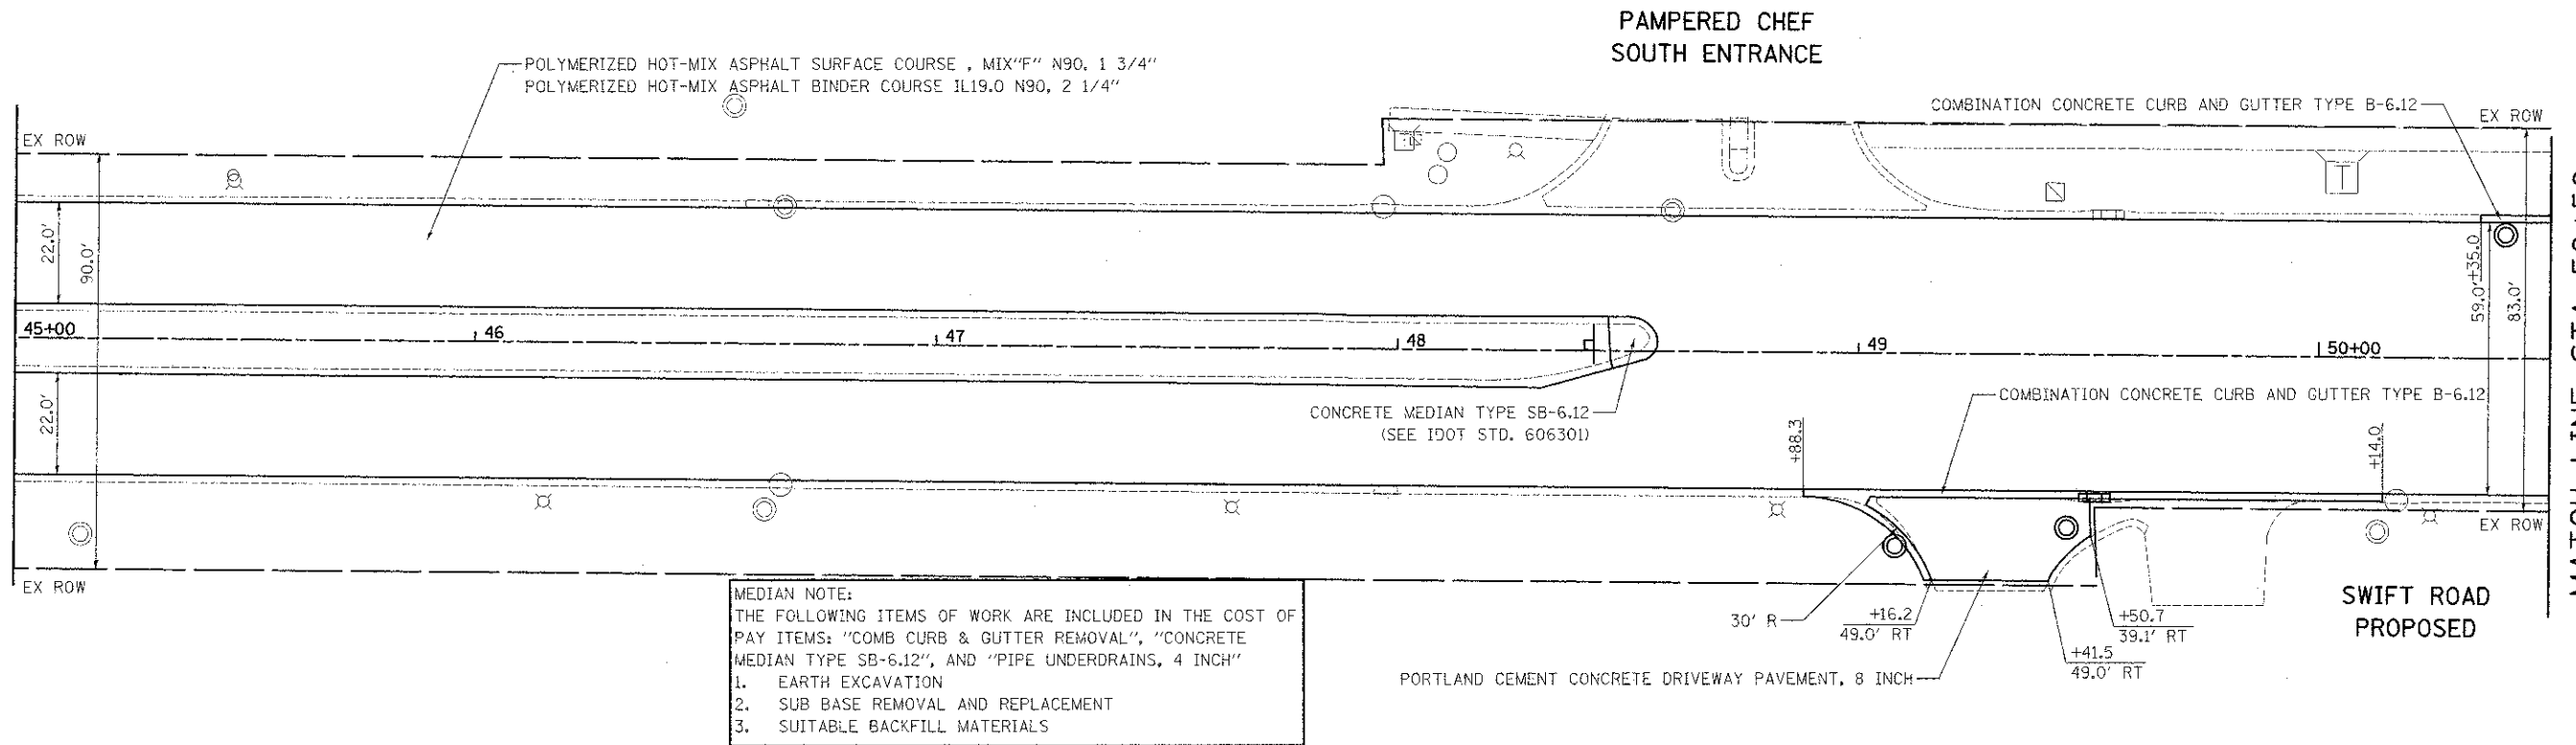

MATCH LINE STA 50+50  
SEE SHEET NO. 11

**MEDIAN NOTE:**  
THE FOLLOWING ITEMS OF WORK ARE INCLUDED IN THE COST OF PAY ITEMS: "COMB CURB & GUTTER REMOVAL", "CONCRETE MEDIAN TYPE SB-6.12", AND "PIPE UNDERDRAINS, 4 INCH"  
1. EARTH EXCAVATION  
2. SUB BASE REMOVAL AND REPLACEMENT  
3. SUITABLE BACKFILL MATERIALS