



DATE	
BY	
REVISION	
DESCRIPTION	
DATE	
BY	
REVISION	
DESCRIPTION	
MATCH LINE STA 61+50
SEE SHEET NO. 12

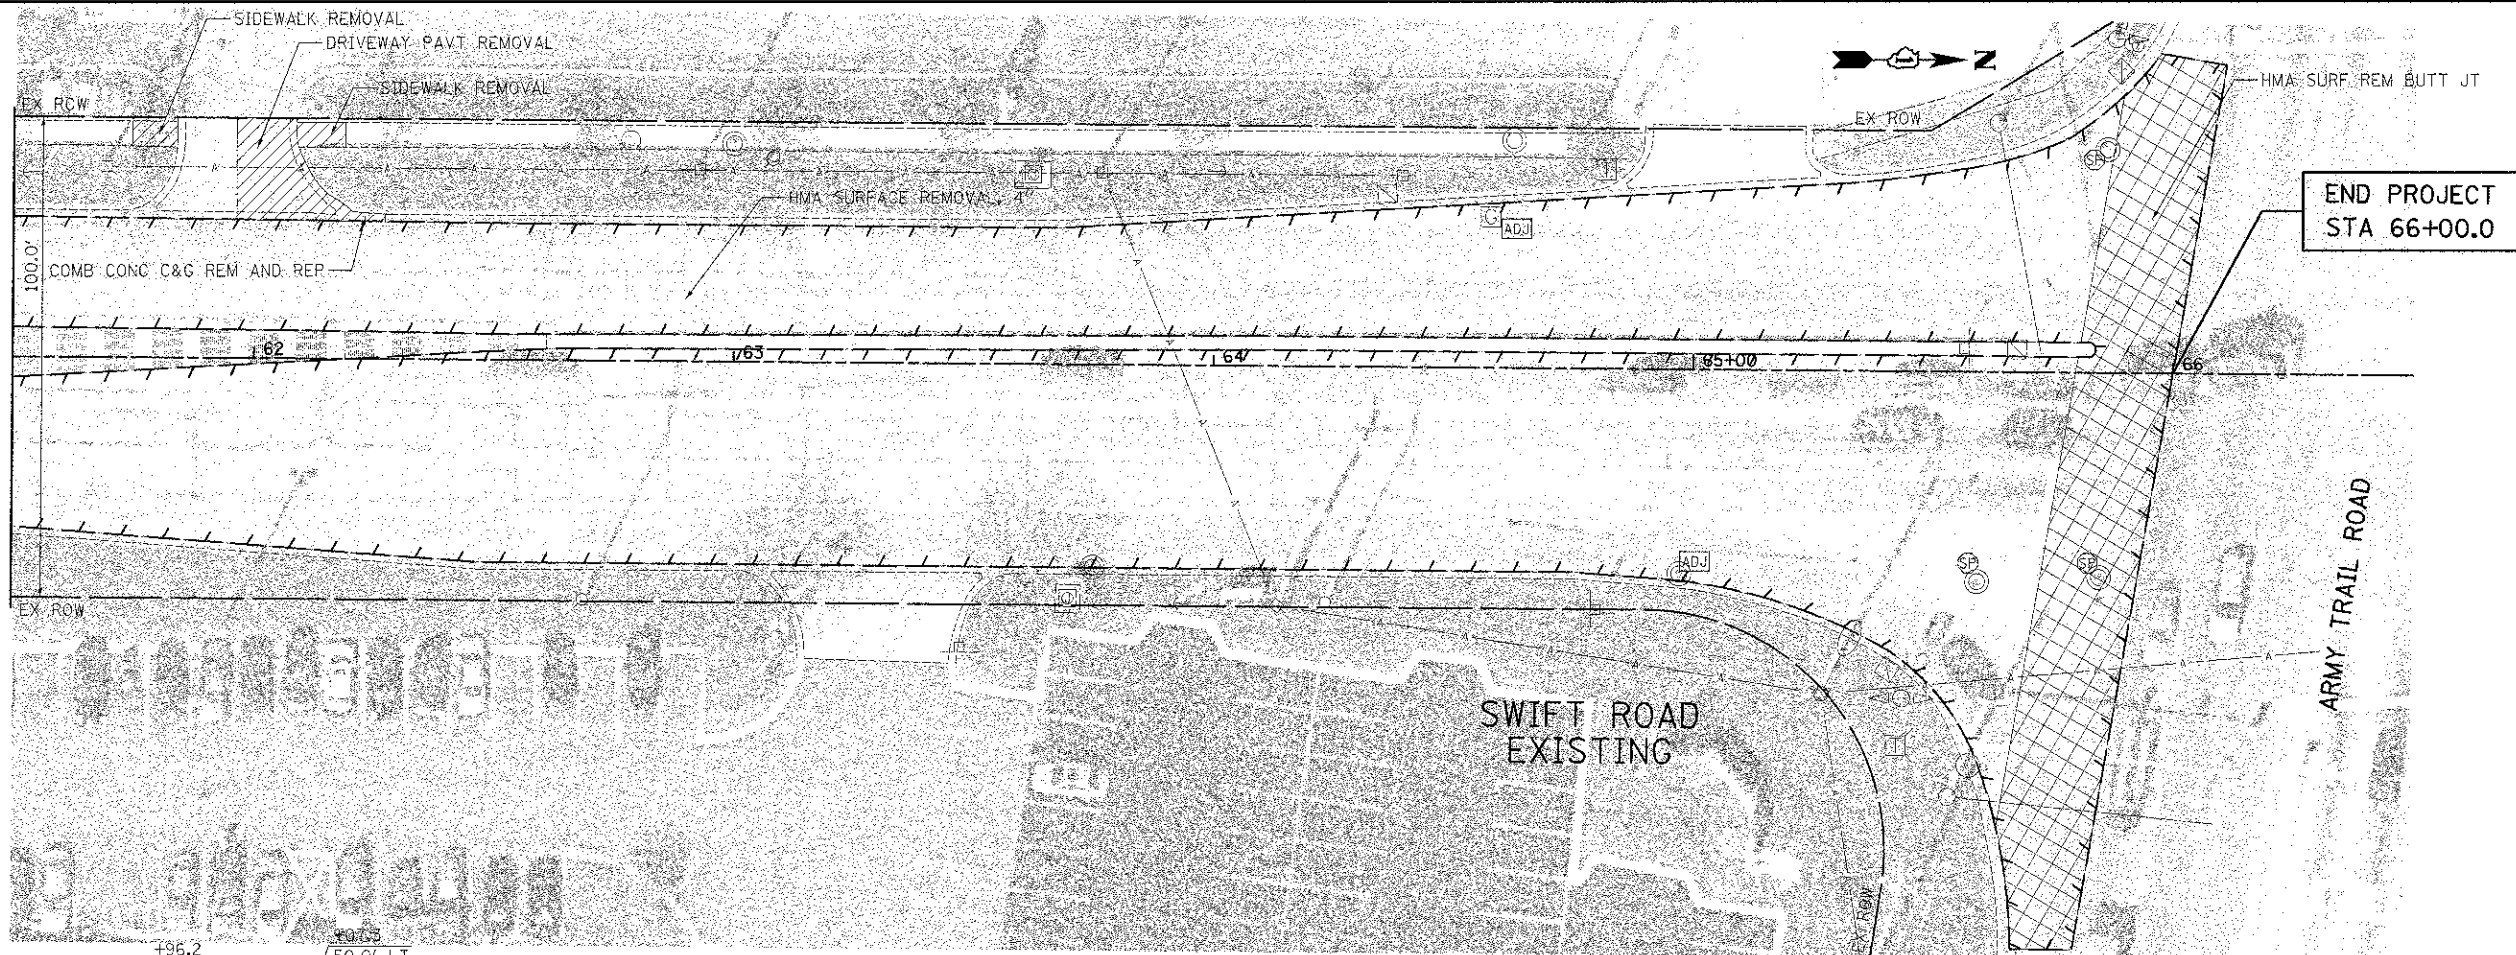

MATCH LINE STA 61+50
SEE SHEET NO. 12

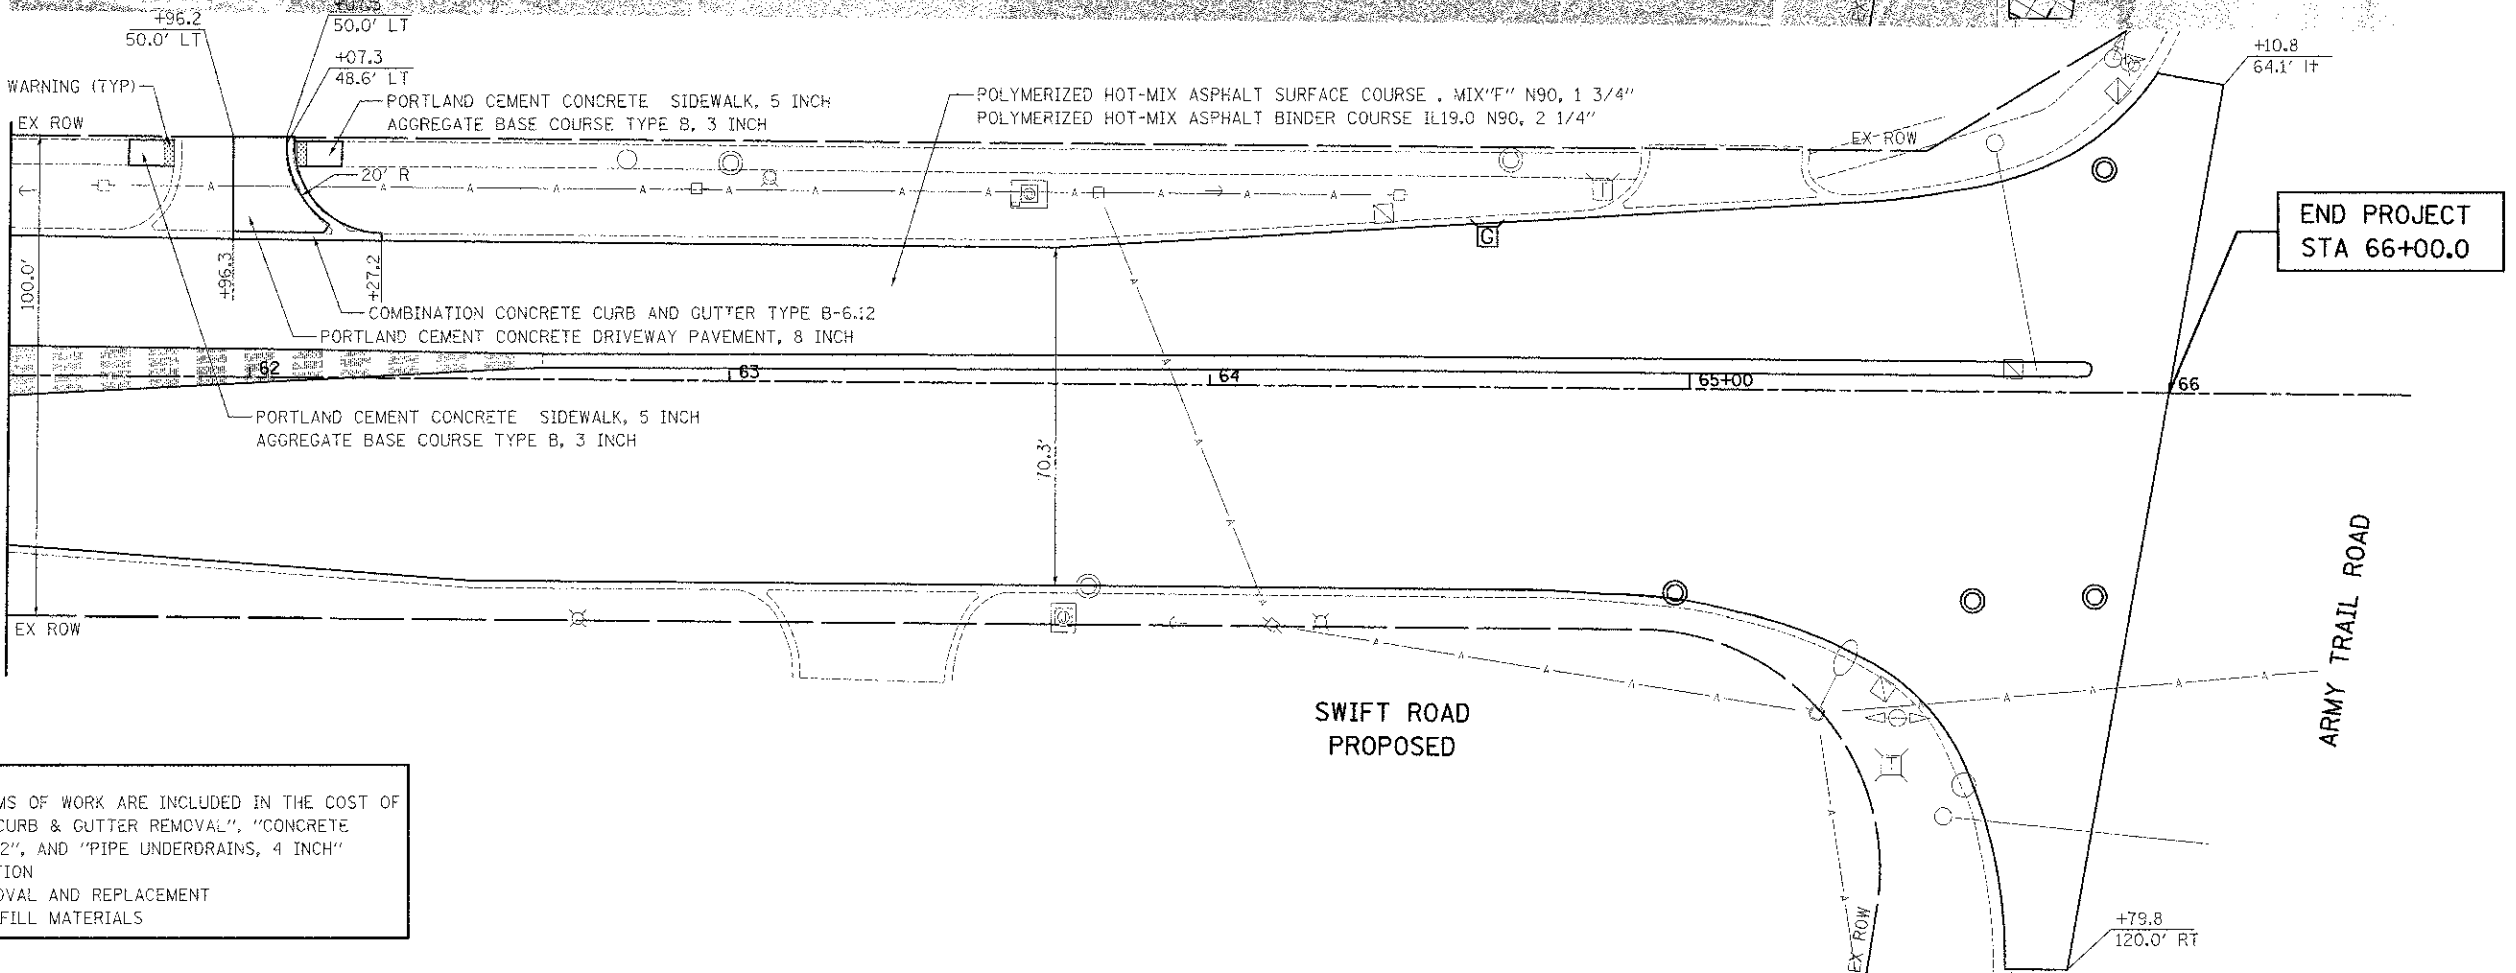

MEDIAN NOTE:
THE FOLLOWING ITEMS OF WORK ARE INCLUDED IN THE COST OF PAY ITEMS: "COMB CURB & GUTTER REMOVAL", "CONCRETE MEDIAN TYPE SB-6.12", AND "PIPE UNDERDRAINS, 4 INCH"

1. EARTH EXCAVATION
2. SUB BASE REMOVAL AND REPLACEMENT
3. SUITABLE BACKFILL MATERIALS