
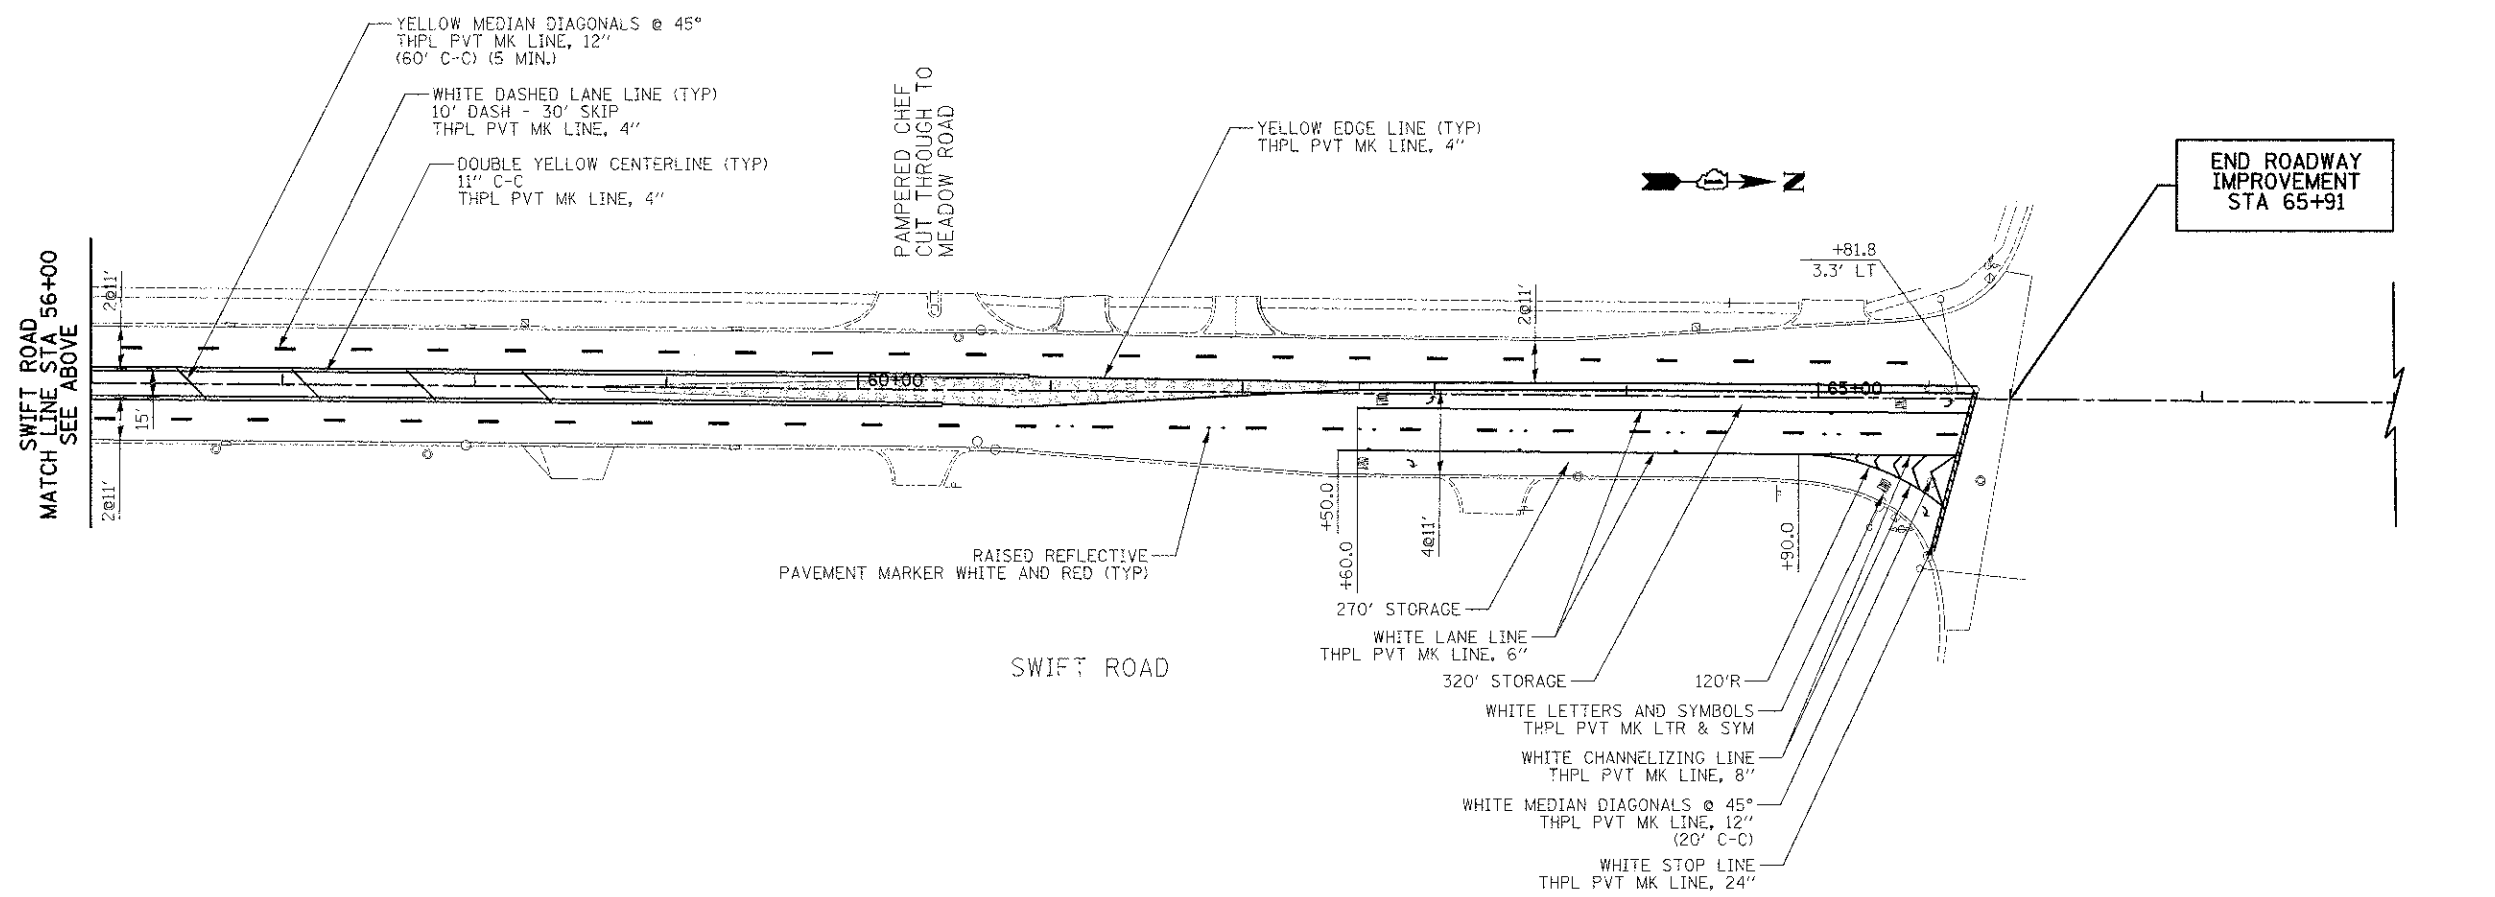


FINAL SURVEY	DATE
NOTED	
NOTES BOOK	
AREAS	
AREAS CHECKED	

ORIGINAL SURVEY	DATE
NOTED	
NOTES BOOK	
AREAS	
AREAS CHECKED	

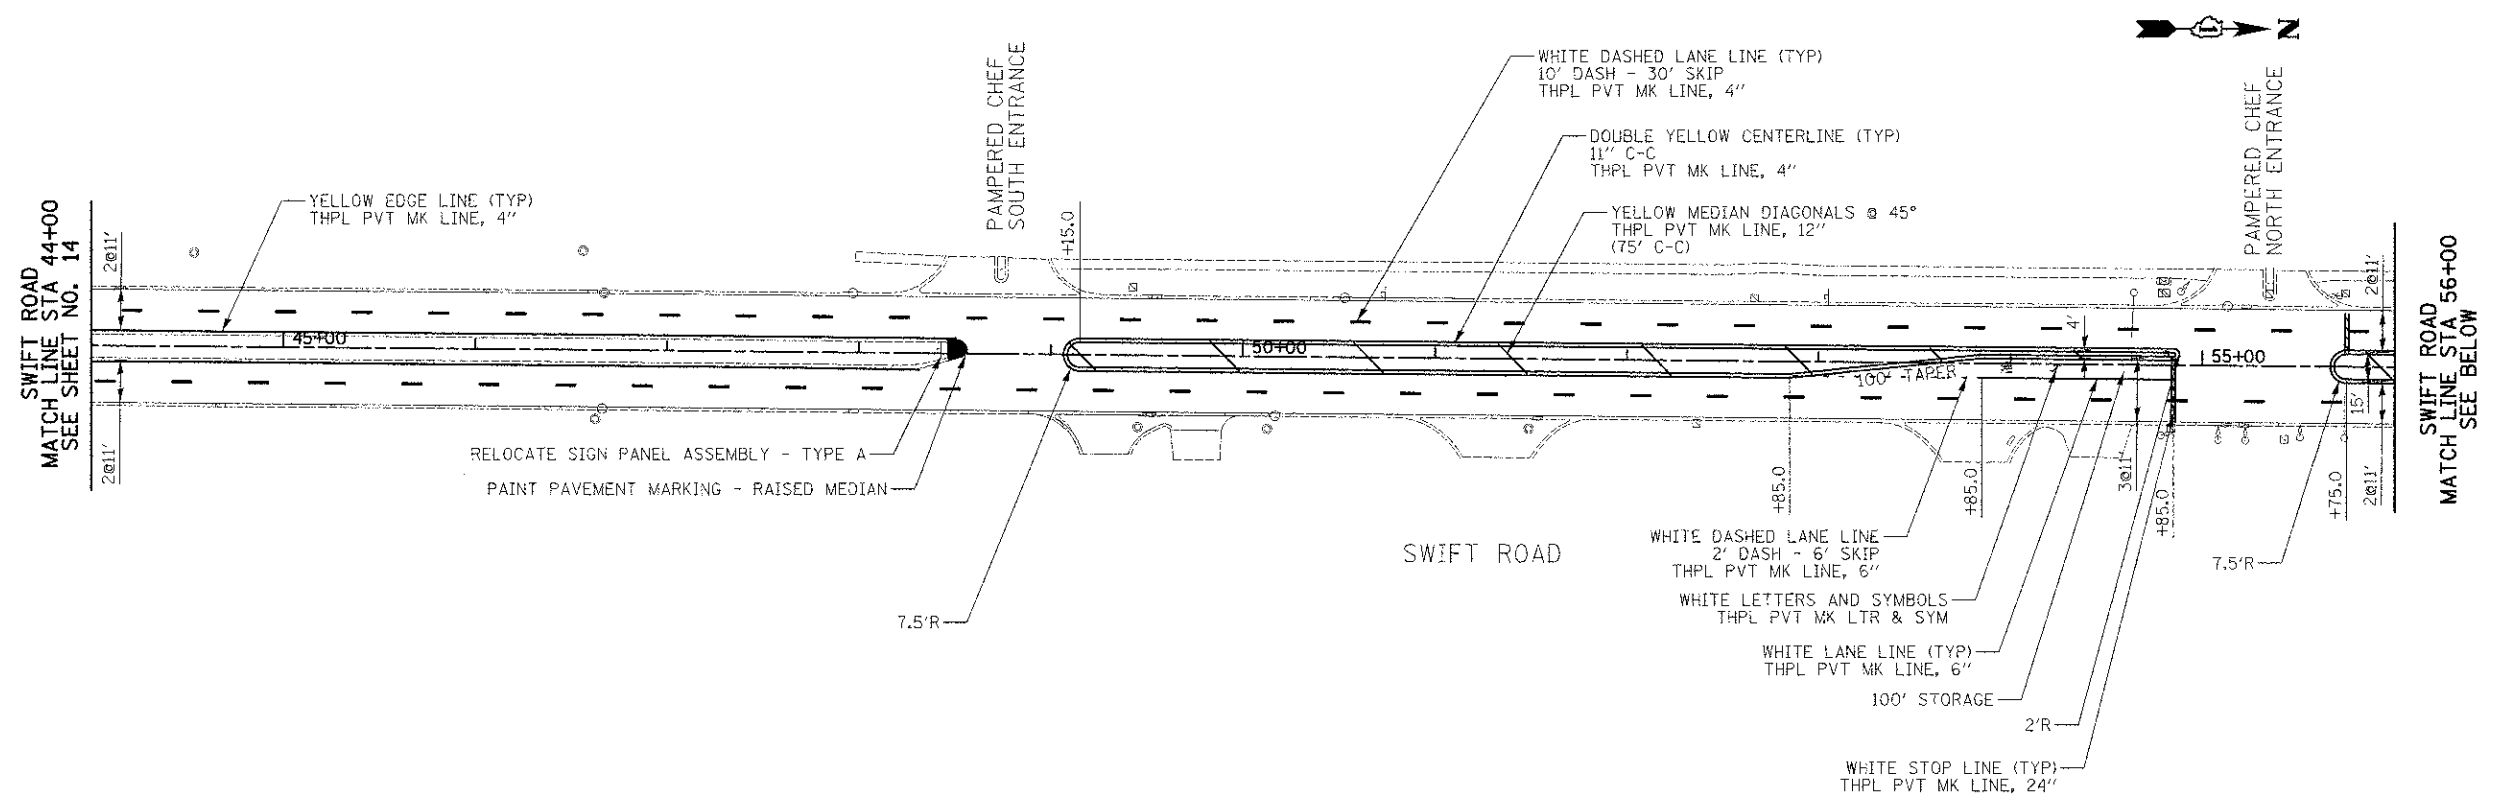

CIVILTECH
 450 E Devon Ave, Suite 300
 Itasca, Illinois 60143
 Tel: 630.773.3900 Fax: 630.773.3975
 www.civiltechinc.com

DESIGNED - PK	REVISED -
DRAWN - JRR	REVISED -
CHECKED - RTM	REVISED -
DATE - 2/4/2013	REVISED -

**STATE OF ILLINOIS
 DEPARTMENT OF TRANSPORTATION**



PAVEMENT MARKING & SIGNING - SWIFT ROAD

SHEET NO. 2 OF 2 SHEETS STA. 44+00 TO STA. 65+91

F.A.U. 2586	SECTION 12-00101-00-R5	COUNTY DUPAGE	TOTAL SHEETS 31	SHEET NO. 15
FED. ROAD DIST. NO. 1 ILLINOIS FED. AID PROJECT			CONTRACT NO. 63796	