
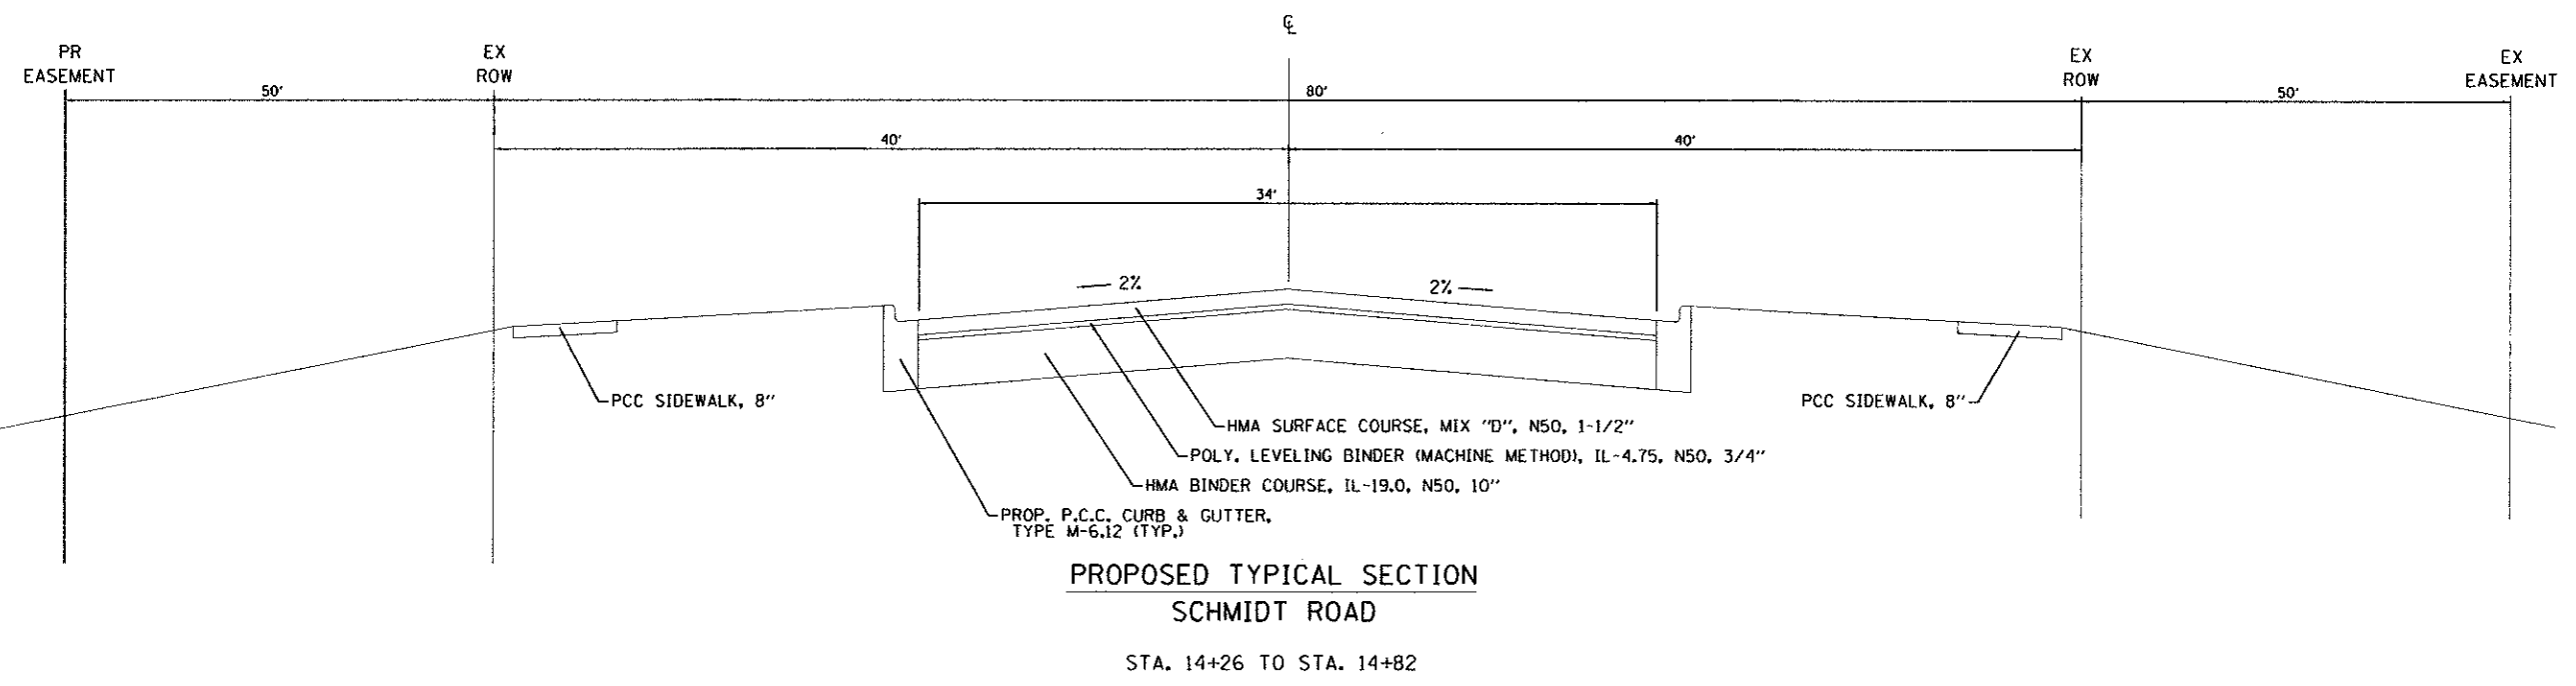


PRINTED DATE: 2/20/2013
 FILE NAME: K:\Projects\Bolingbrook\Bolingbrook Road Culvert\Schmidt Rd over Lily Cade Ph. 2\CADD\Drawings\Sheets\B5 TYP SECTIONS.dgn

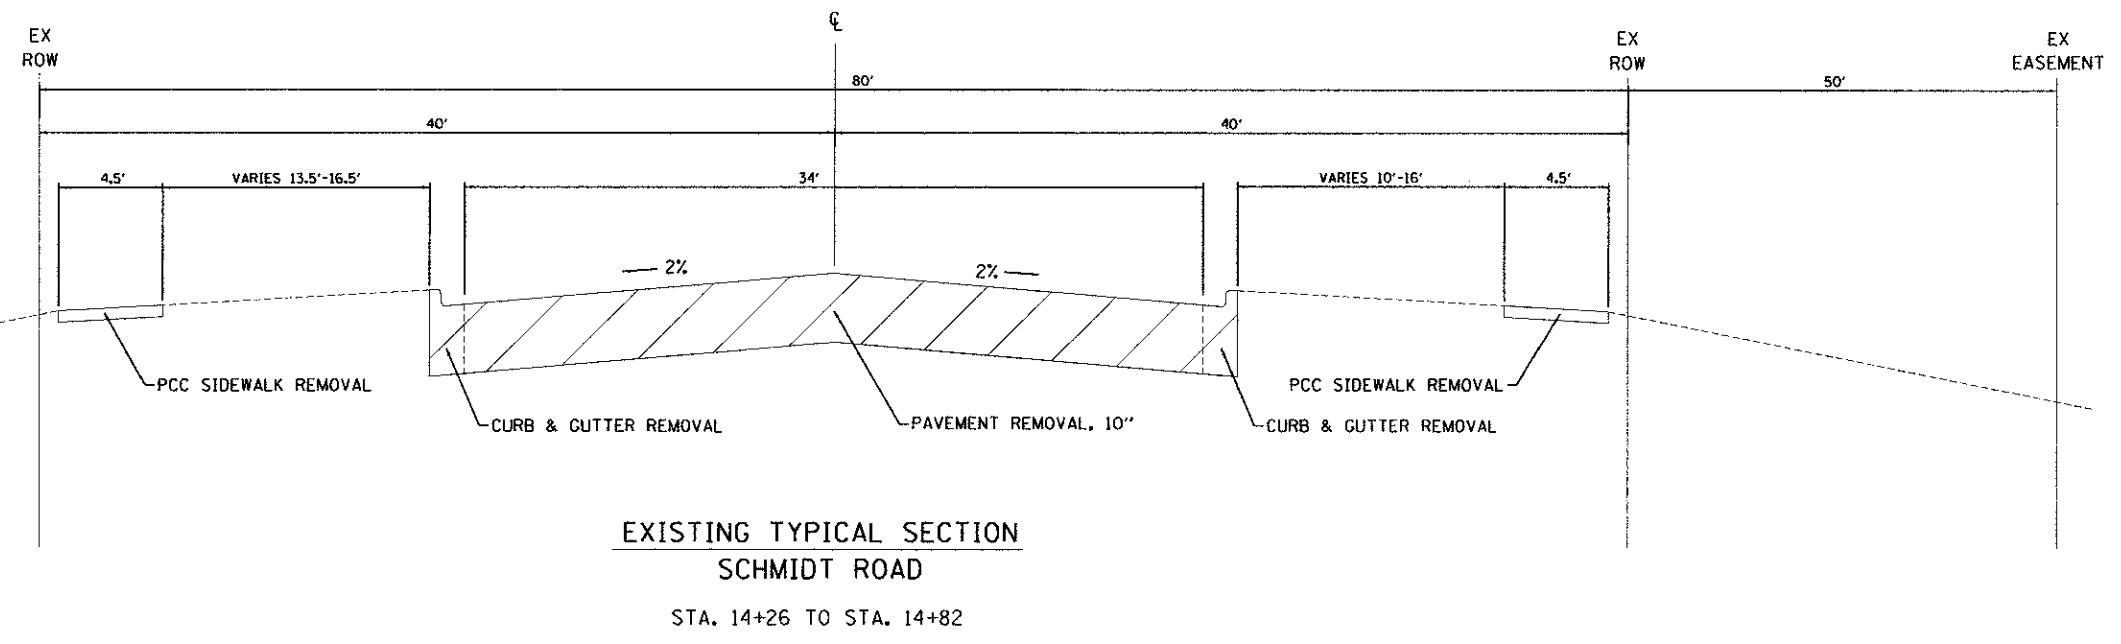

USER NAME = *USER*	DESIGNED - JC	REVISED -
PLLOT SCALE = 50,0000 1 / IN.	DRAWN - DN	REVISED -
PLLOT DATE = 2/20/2013	CHECKED - MR	REVISED -
	DATE - 2/20/2013	REVISED -

STATE OF ILLINOIS
DEPARTMENT OF TRANSPORTATION

TYPICAL SECTIONS

F.A.U. RTE 2571	SECTION 09-00053-00-BR	COUNTY WILL	TOTAL SHEETS 25	SHEET NO. 5
CONTRACT NO.: 63797				
ILLINOIS FEDERAL AID PROJECT				