
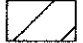
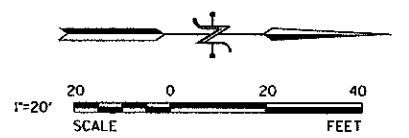
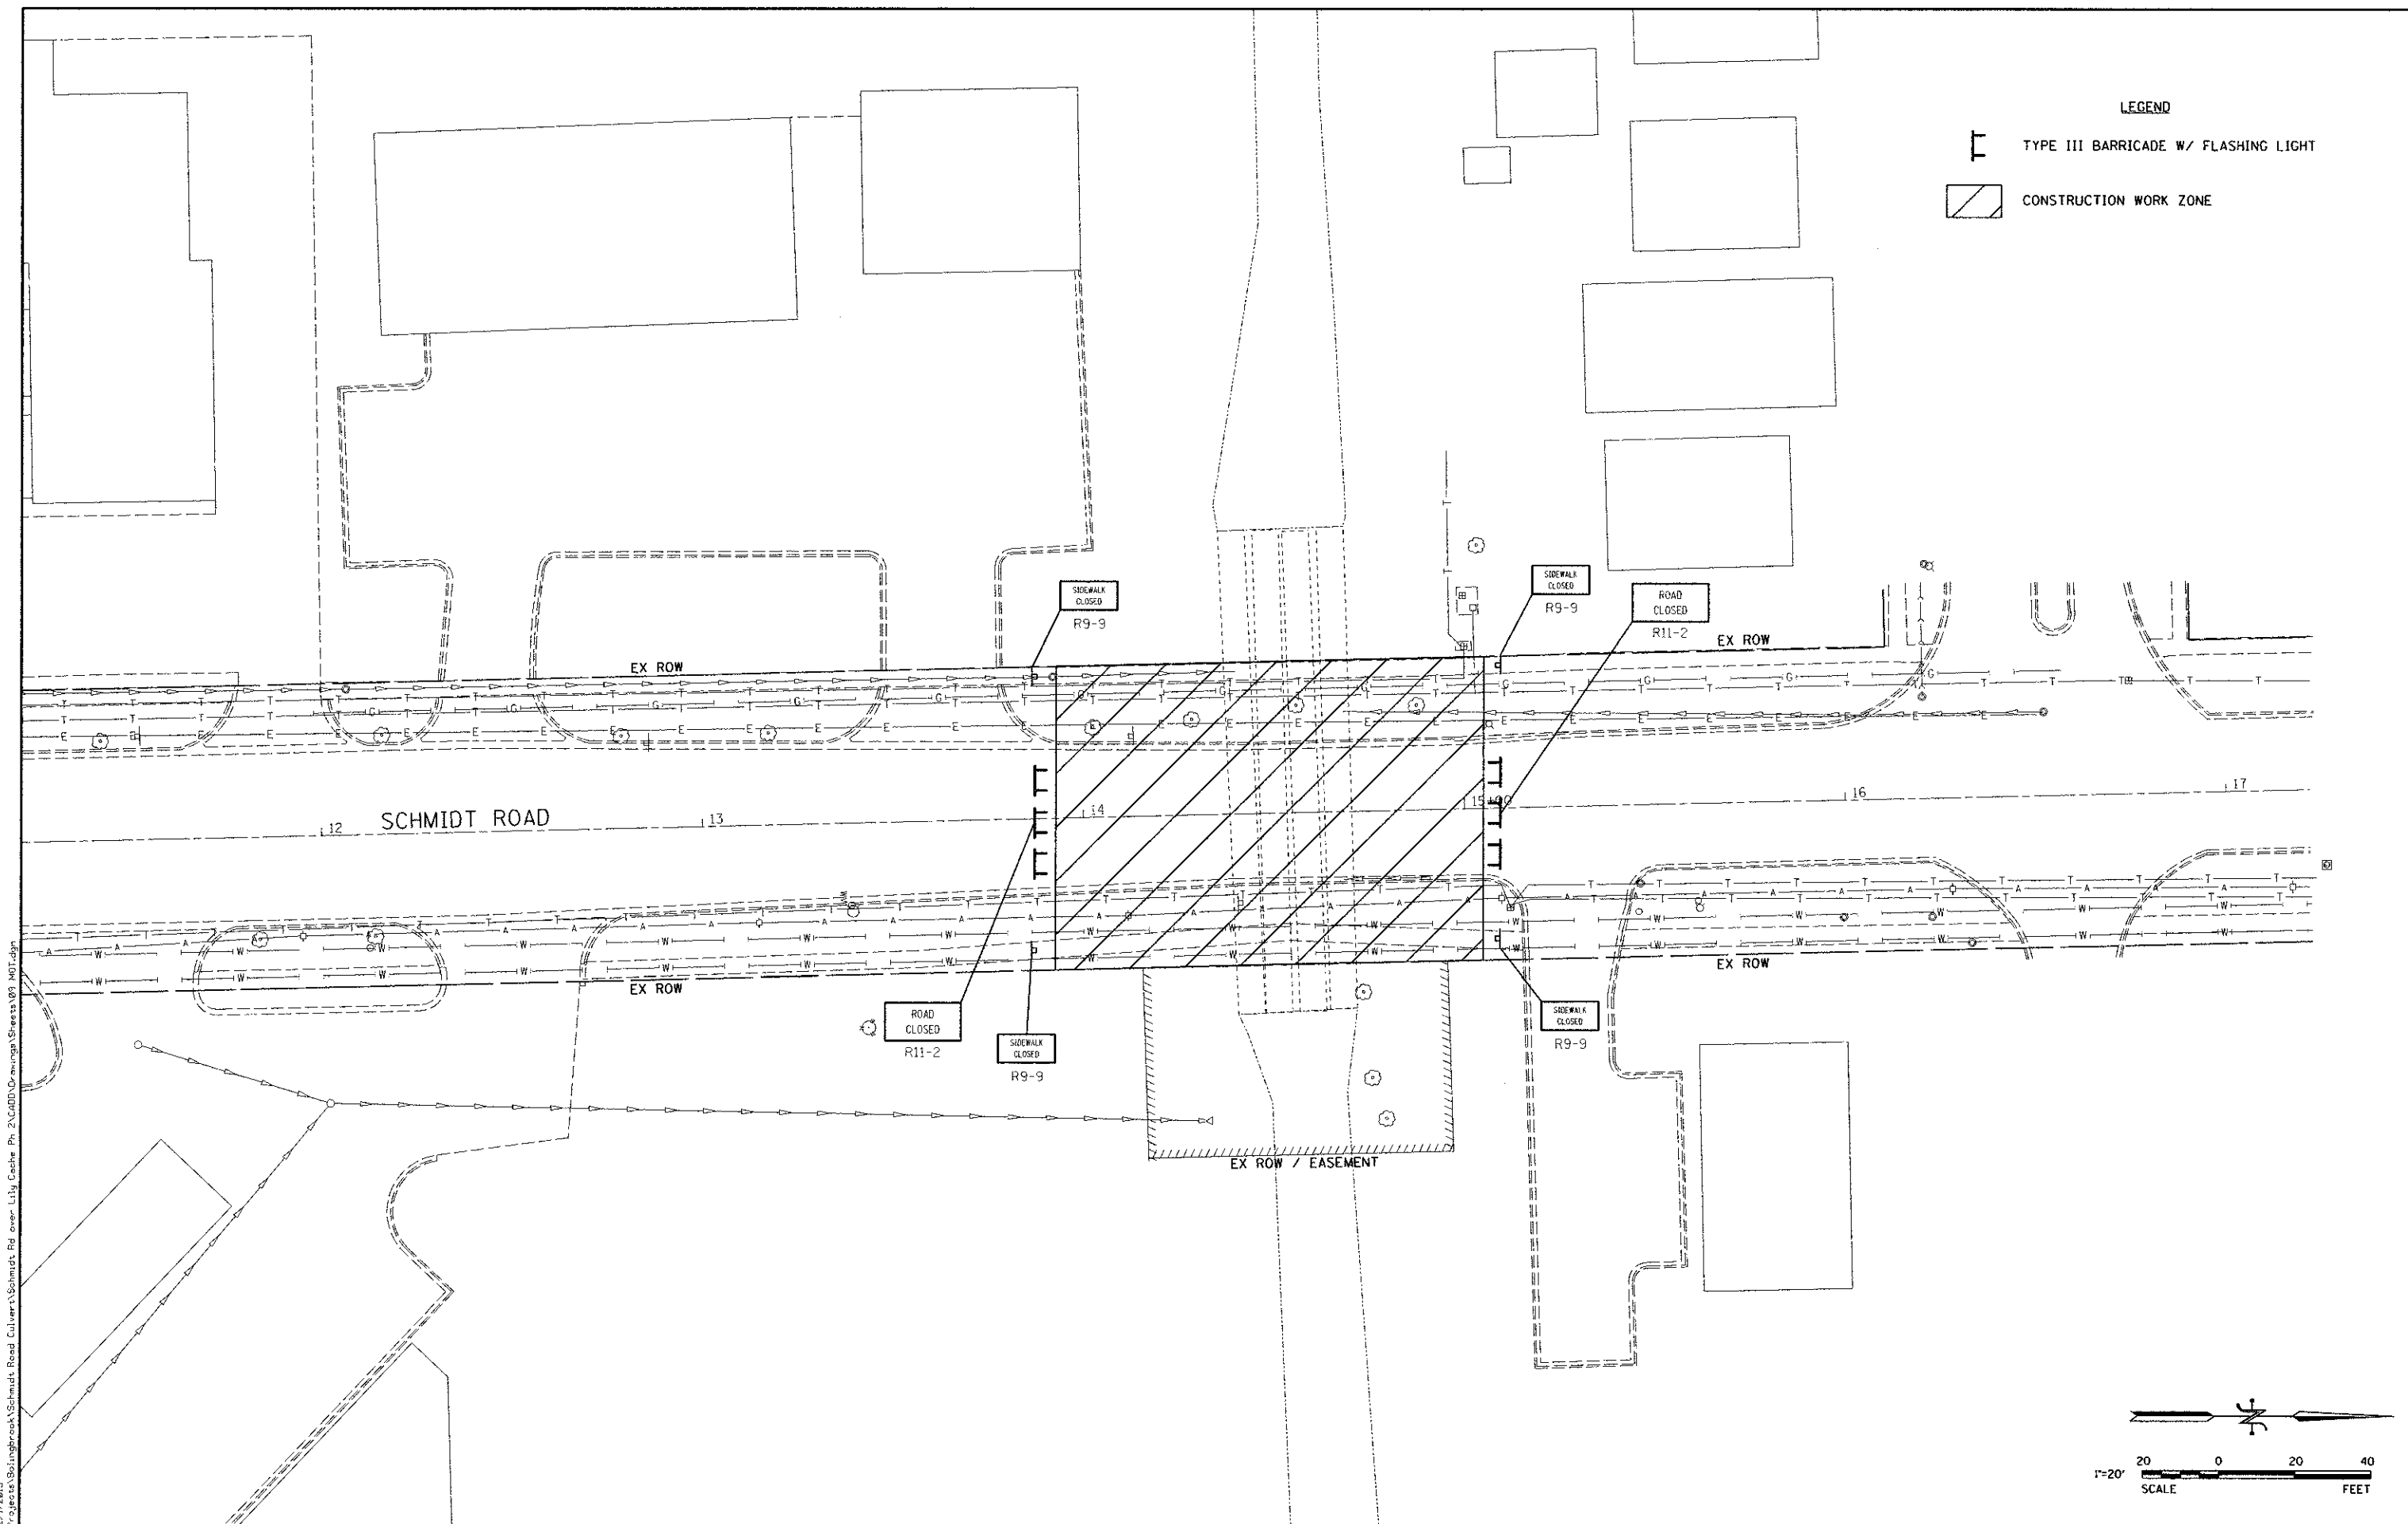


LEGEND

-  TYPE III BARRICADE W/ FLASHING LIGHT
-  CONSTRUCTION WORK ZONE



PRINTED DATE: 2/1/2013
 FILE NAME: K:\Projects\Bolinger\Schmidt Road Culvert\Schmidt Rd over Lily Cecher Ph 2\CADD\Drawings\Sheets\09_MOT.dwg



USER NAME = *USER*	DESIGNED - JC	REVISED -
PLOT SCALE = 28,0000' / IN.	DRAWN - DN	REVISED -
PLOT DATE = 2/1/2013	CHECKED - MR	REVISED -
	DATE - 2/1/2013	REVISED -

STATE OF ILLINOIS
DEPARTMENT OF TRANSPORTATION

MAINTENANCE OF TRAFFIC

F.A.U. RTE	SECTION	COUNTY	TOTAL SHEETS	SHEET NO
2571	09-00053-00-BR	WILL	25	9
CONTRACT NO.: 63797				
ILLINOIS FEDERAL AID PROJECT				