


MATCHLINE 22+00

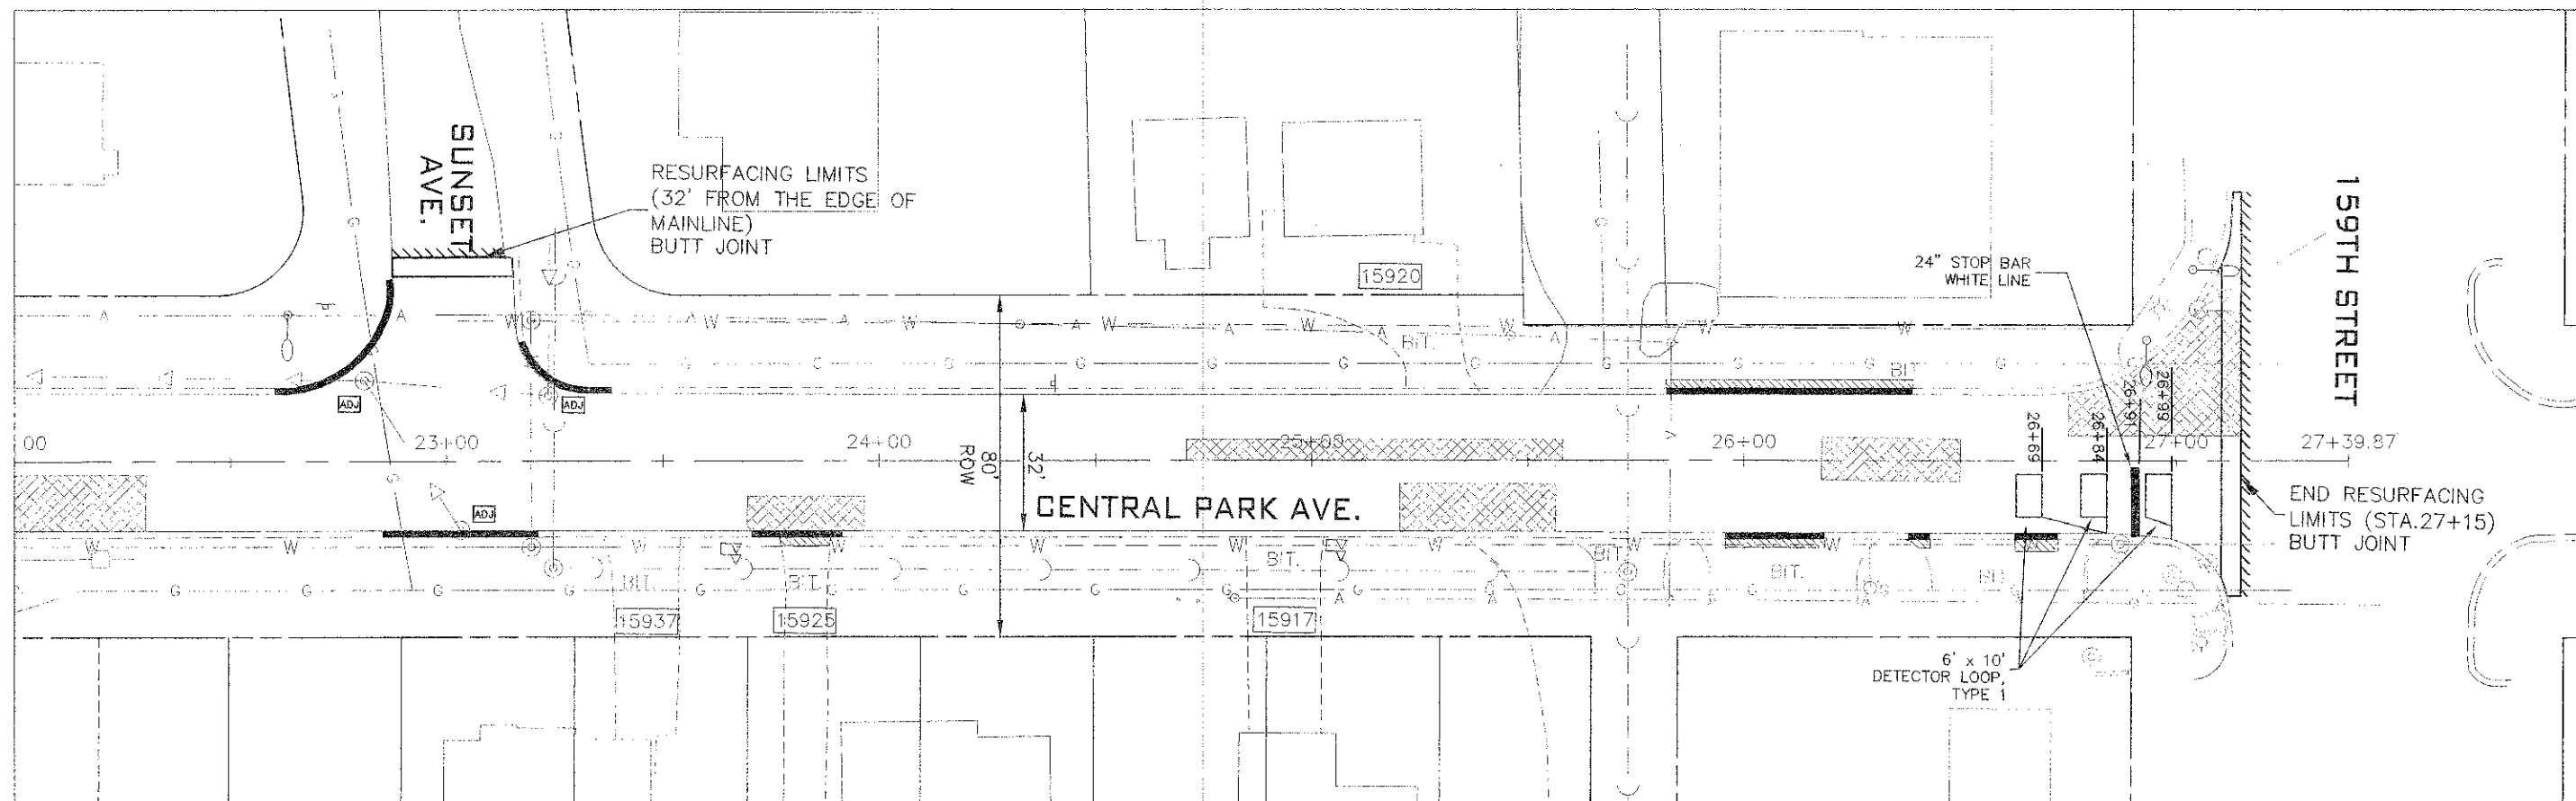

| LEGEND |  |
|--------|--|
|        | BUTT JOINT   |
|        | DETECTABLE WARNING   |
|        | COMBINATION CONCRETE CURB & GUTTER REMOVAL AND REPLACEMENT |
|        | HMA PAVEMENT REPAIR  |
|        | HMA DRIVEWAY REMOVAL & REPLACEMENT                         |
|        | ADJUSTMENT   |



NOTE: ALL PROPOSED PAVEMENT MARKINGS SHALL BE THERMOPLASTIC.

NOTE: ACTUAL PATCHING AND REMOVAL & REPLACEMENT LIMITS SHALL BE MARKED OUT IN THE FIELD BY THE ENGINEER. THE TYPE, SIZE, AND LOCATION OF THESE ITEMS WILL BE DETERMINED IN THE FIELD DURING CONSTRUCTION.

|  |             |                 |                     |
|--|-------------|-----------------|---------------------|
| FILE NAME =<br>H:\12\12-025\PLANS\PLAN.dwg | USER NAME = | DESIGNED -- CGA | REVISED -- 12/04/12 |
|  |             | DRAWN -- BKL    | REVISED -- 01/10/13 |
|  |             | CHECKED -- MAW  | REVISED --          |
|  |             | DATE --         | REVISED --          |
|  |             |                 |                     |

**STATE OF ILLINOIS  
DEPARTMENT OF TRANSPORTATION**

**CENTRAL PARK FROM 159TH ST. TO 163RD ST.  
LAFO  
RESURFACING/PAVEMENT MARKING PLAN**

SCALE: 1"=20'    SHEET NO. 3 OF 3 SHEETS    STA. 22+00 TO STA. 27+15

|   |                |        |              |           |
|---|----------------|--------|--------------|-----------|
| F.A.U. RTE.   | SECTION        | COUNTY | TOTAL SHEETS | SHEET NO. |
| 1711  | 12-00043-C0-RS | COOK   | 11           | 7         |
| <b>CONTRACT NO. 63798</b>   |                |        |              |           |
| FED. ROAD DIST. NO. 1    ILLINOIS    FED. AID PROJECT M-4003(122) |                |        |              |           |