



LOCATION MAP
NOT TO SCALE

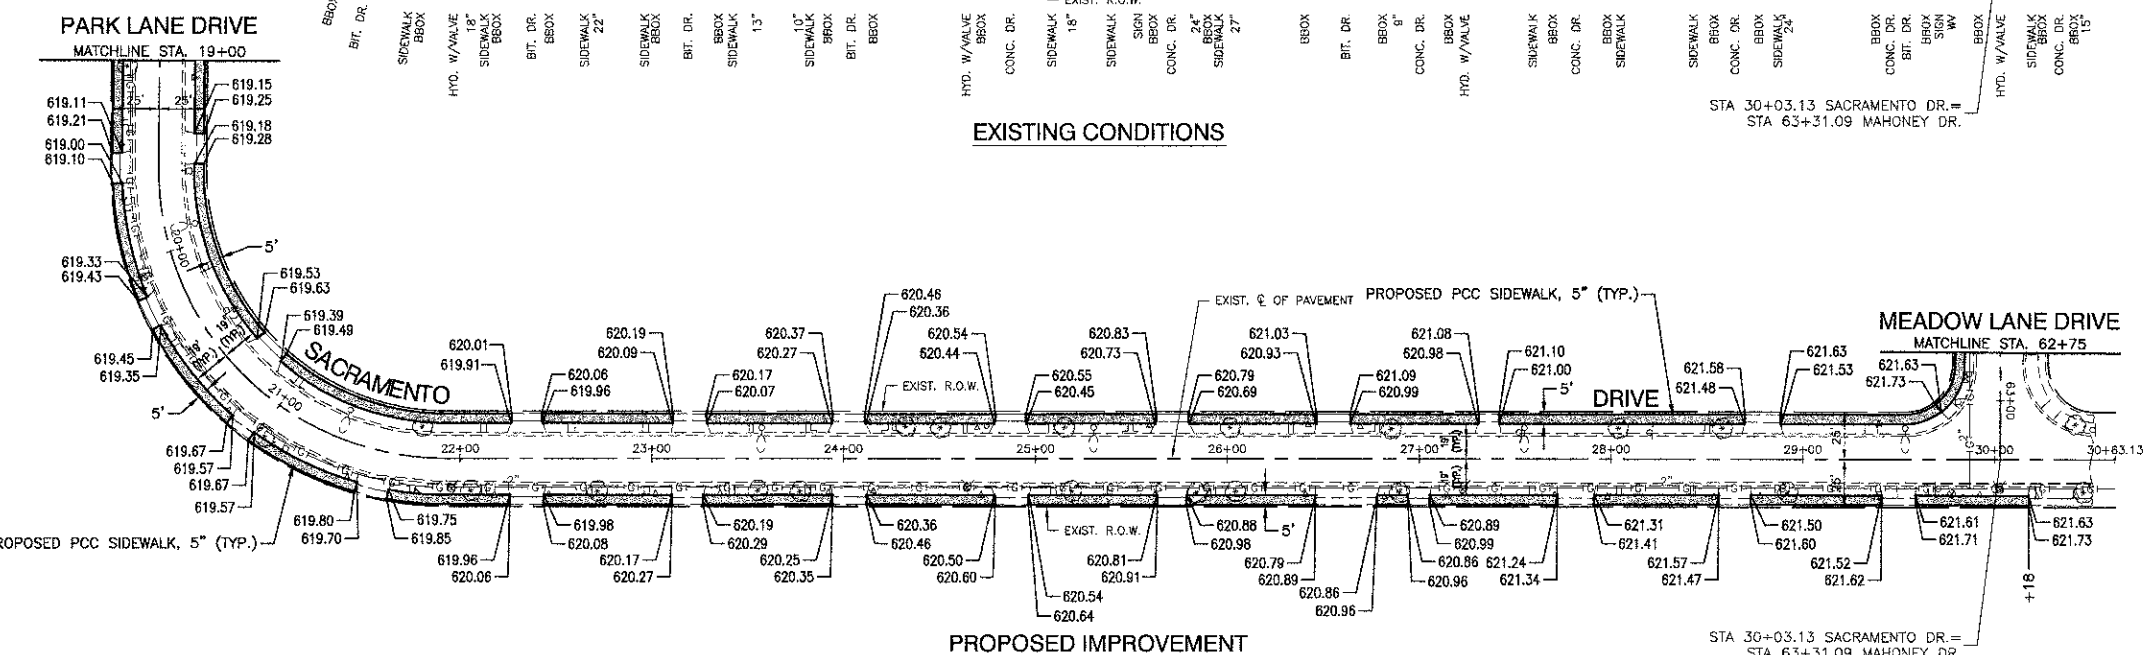

- LEGEND**
- CURB & GUTTER REMOVAL & REPLACEMENT
 - SIDEWALK REMOVAL
 - DRIVEWAY PAVEMENT REMOVAL
 - PORTLAND CEMENT CONCRETE SIDEWALK, 5" (6" THROUGH DRIVEWAYS)
AGGREGATE BASE COURSE, TYPE B, 3"
 - DETECTABLE WARNINGS
 - THERMOPLASTIC PAVEMENT MARKING - LINE 12"
 - THERMOPLASTIC PAVEMENT MARKING - LINE 24"
 - STABILIZED DRIVEWAY PAVEMENT
 - PCC DRIVEWAY PAVEMENT, 6"

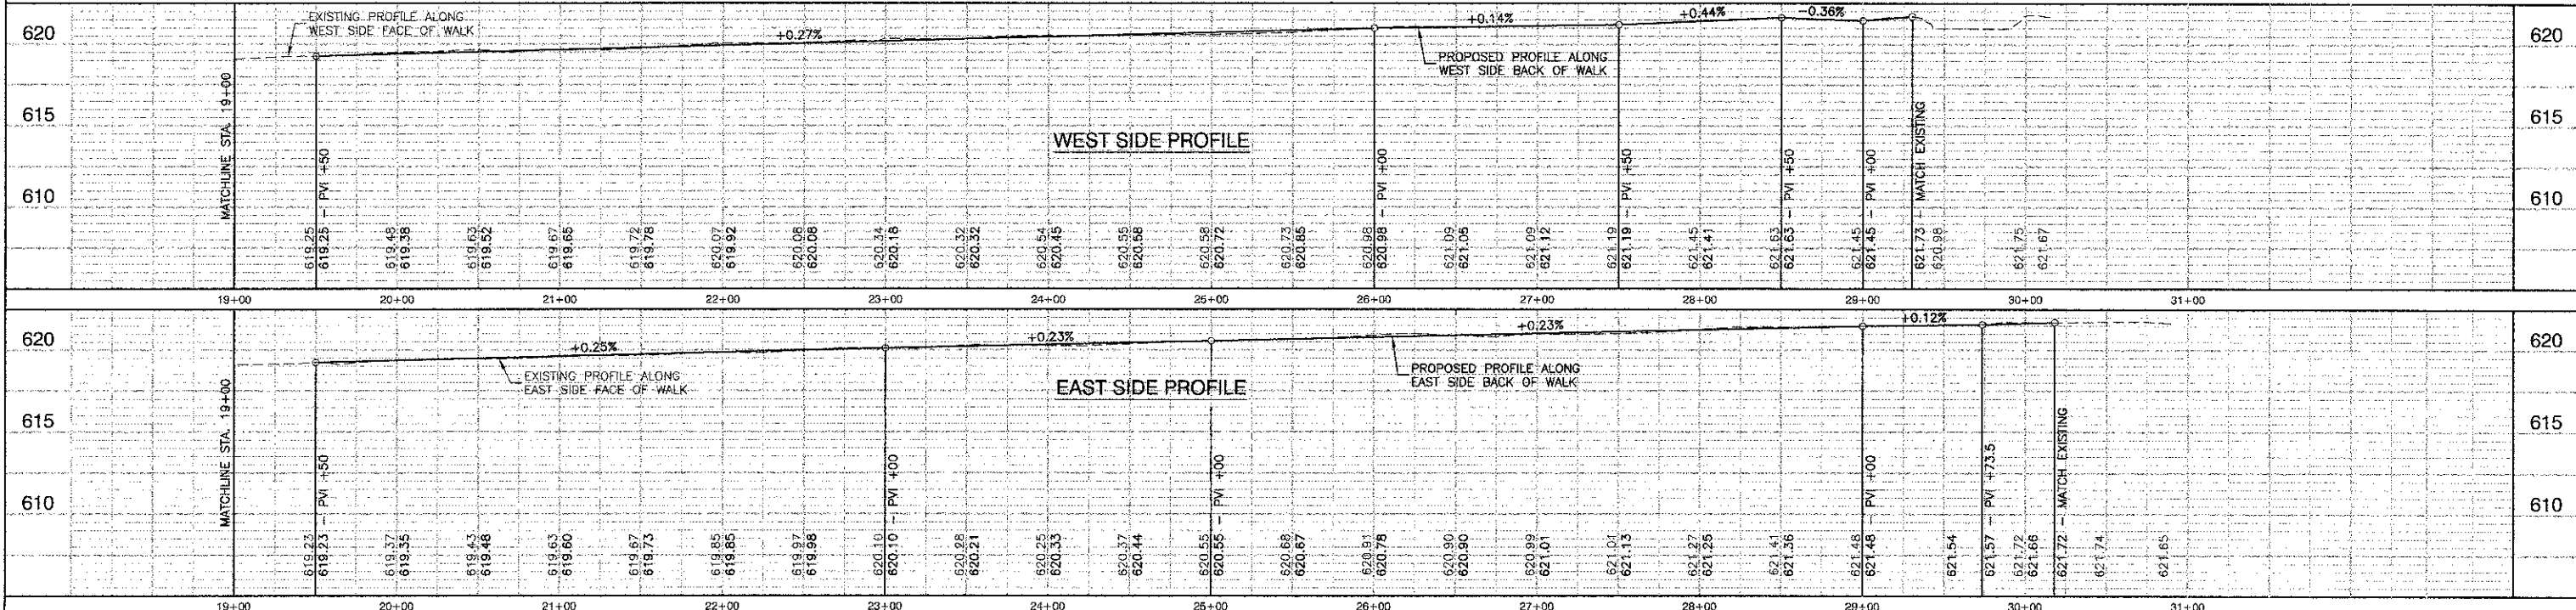

FILE NAME = 12250_01-PLPR-01 IDOT P02	USER NAME =	DESIGNED -- TAG	REVISED --	STATE OF ILLINOIS DEPARTMENT OF TRANSPORTATION	SIDEWALK REPLACEMENT SACRAMENTO AVENUE - PLAN & PROFILE VILLAGE OF MERRIONETTE PARK			FAU RTE	SECTION	COUNTY	TOTAL SHEETS	SHEET NO.
	PLOT SCALE = 1"=50'	CHECKED -- PKB	REVISED --		SCALE: 1"=50'			12-00030-00-SW	COOK	08	05	
	PLOT DATE = 02-01-13	DRAWN -- KWM	REVISED --		SHEET NO. 06 OF 08 SHEETS							
		CHECKED -- AG	REVISED --		STA. 19+00 TO STA. 30+18			FED. ROAD DIST. NO.	ILLINOIS	FED. AID PROJECT	SRTS-4009(181)	