





PLAN	SURVEYED	DATE
	PLOTTED	
	CHECKED	
	BY	
	NOTE BOOK NO.	
	DATE	

PROFILE	SURVEYED	DATE
	PLOTTED	
	CHECKED	
	BY	
	NOTE BOOK NO.	
	DATE	

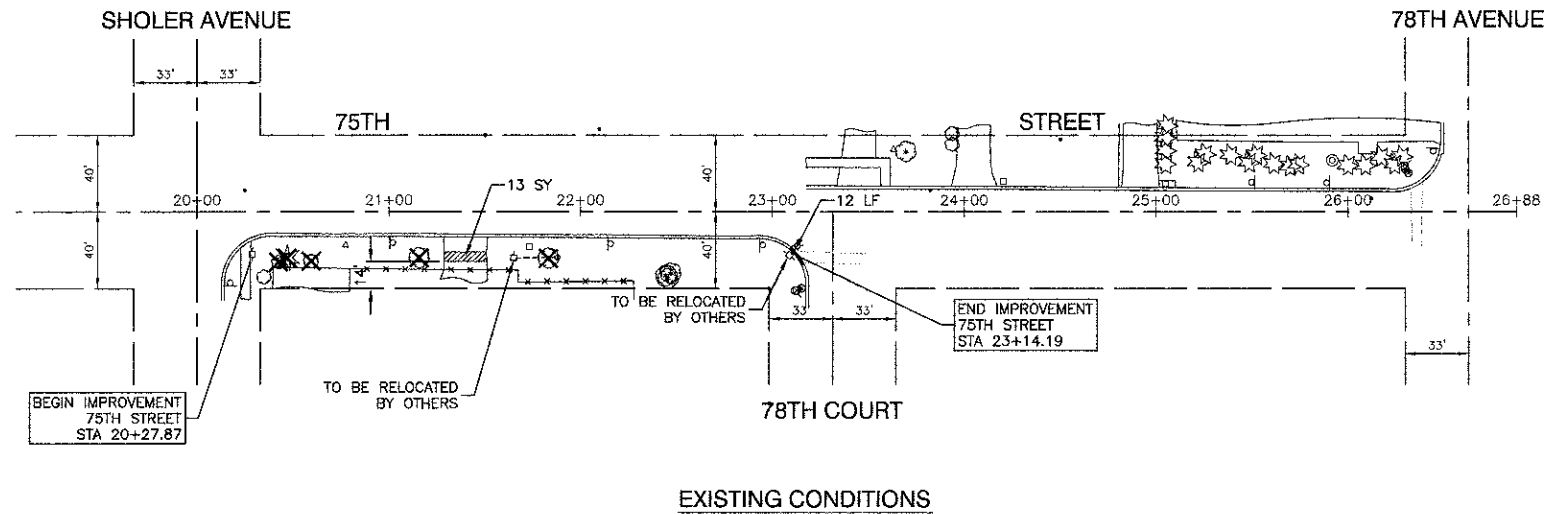


EXISTING CONDITIONS

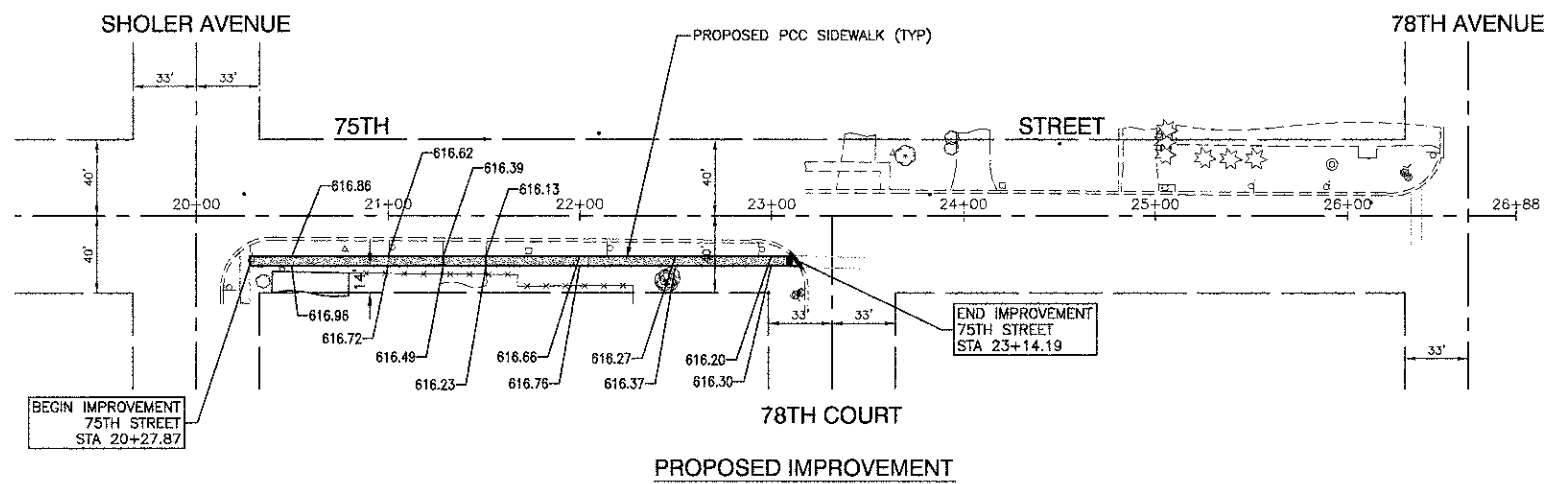

PROPOSED IMPROVEMENT

LEGEND

- CURB REMOVAL & REPLACEMENT
- SIDEWALK REMOVAL
- DRIVEWAY PAVEMENT REMOVAL
- PORTLAND CEMENT CONCRETE SIDEWALK, 5" (6" THROUGH DRIVEWAYS) AGGREGATE BASE COURSE, TYPE B, 3"
- DETECTABLE WARNINGS
- ADJUST STRUCTURE
- STABILIZED DRIVEWAY PAVEMENT
- PCC DRIVEWAY PAVEMENT, 6"
- TREE / SHRUB REMOVAL

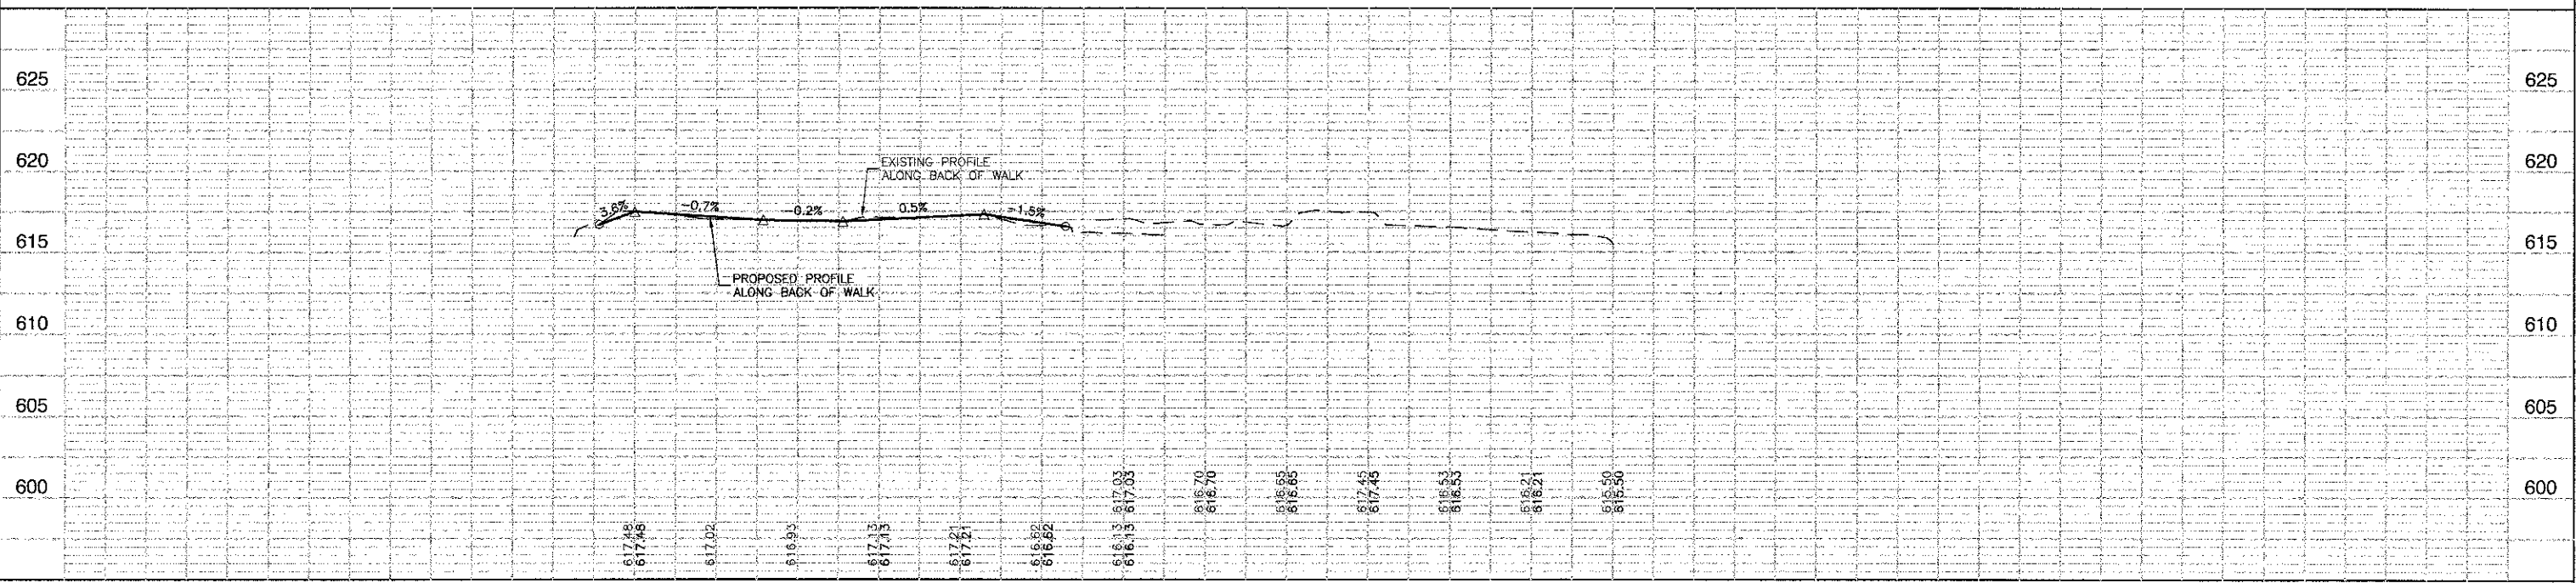

FILE NAME = 10425-FLPR-01 - IDOT FLP003	USER NAME =	DESIGNED - JPH	REVISED -	STATE OF ILLINOIS DEPARTMENT OF TRANSPORTATION	VILLAGE OF BRIDGEVIEW PROPOSED SIDEWALK IMPROVEMENTS SIDEWALK PLAN & PROFILE				F.A. RTE.	SECTION	COUNTY	TOTAL SHEETS	SHEET NO.
	PLOT SCALE =	CHECKED - PKB	REVISED -		N/A	12-00666-00-SW	COOK	11	6				
	PLOT DATE = 02-01-13	DRAWN - KWM / PS	REVISED -		SCALE: SHEET NO. 6 OF 11 SHEETS STA. TO STA.				CONTRACT NO. 63800				
		CHECKED - AG	REVISED -		FED. ROAD DIST. NO. 1 ILLINOIS FED. AID PROJECT SRTS-4009(174)								