



EXISTING CONDITIONS

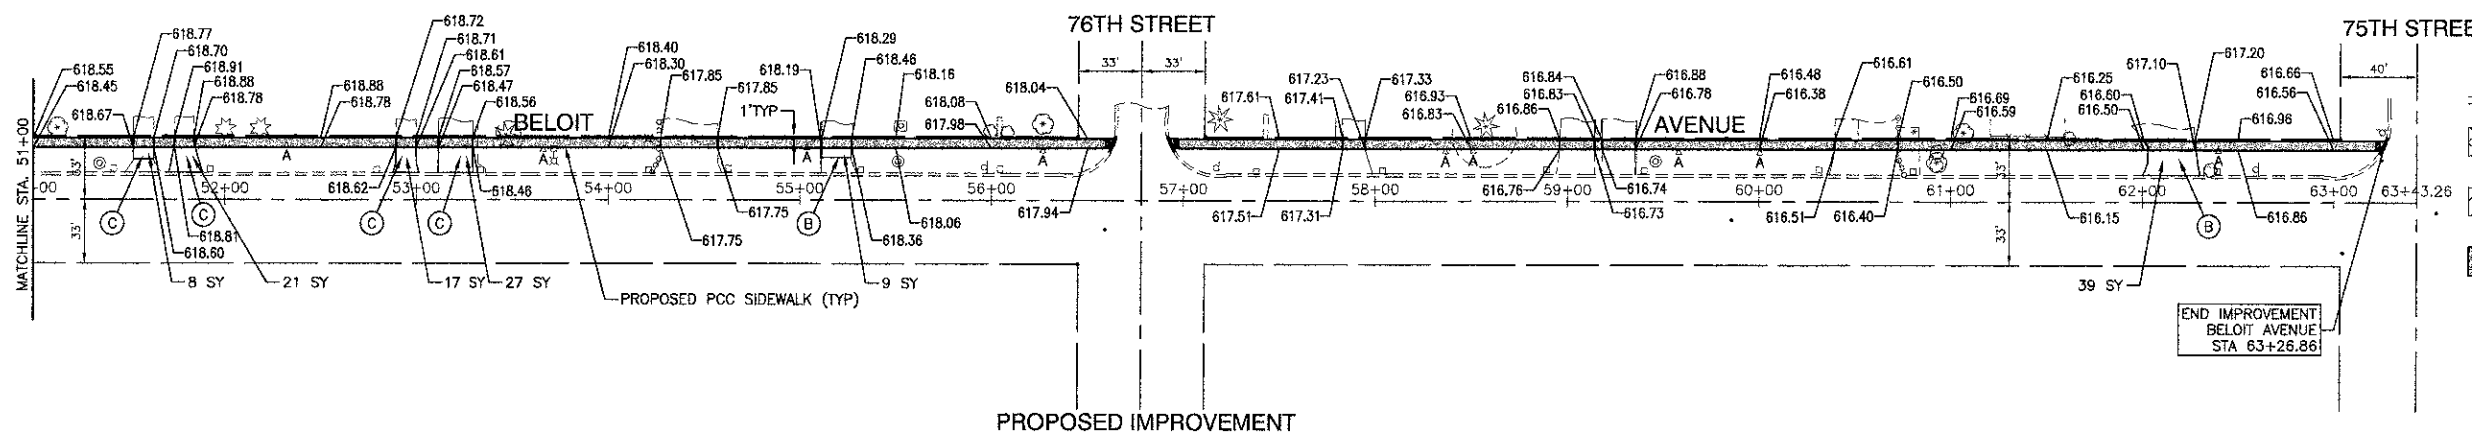

PROPOSED IMPROVEMENT

- LEGEND**
- CURB REMOVAL & REPLACEMENT
  - SIDEWALK REMOVAL
  - DRIVEWAY PAVEMENT REMOVAL
  - PORTLAND CEMENT CONCRETE SIDEWALK, 5" (6" THROUGH DRIVEWAYS) AGGREGATE BASE COURSE, TYPE B, 3"
  - DETECTABLE WARNINGS
  - A ADJUST STRUCTURE
  - B STABILIZED DRIVEWAY PAVEMENT
  - C PCC DRIVEWAY PAVEMENT, 6"
  - TREE / SHRUB REMOVAL

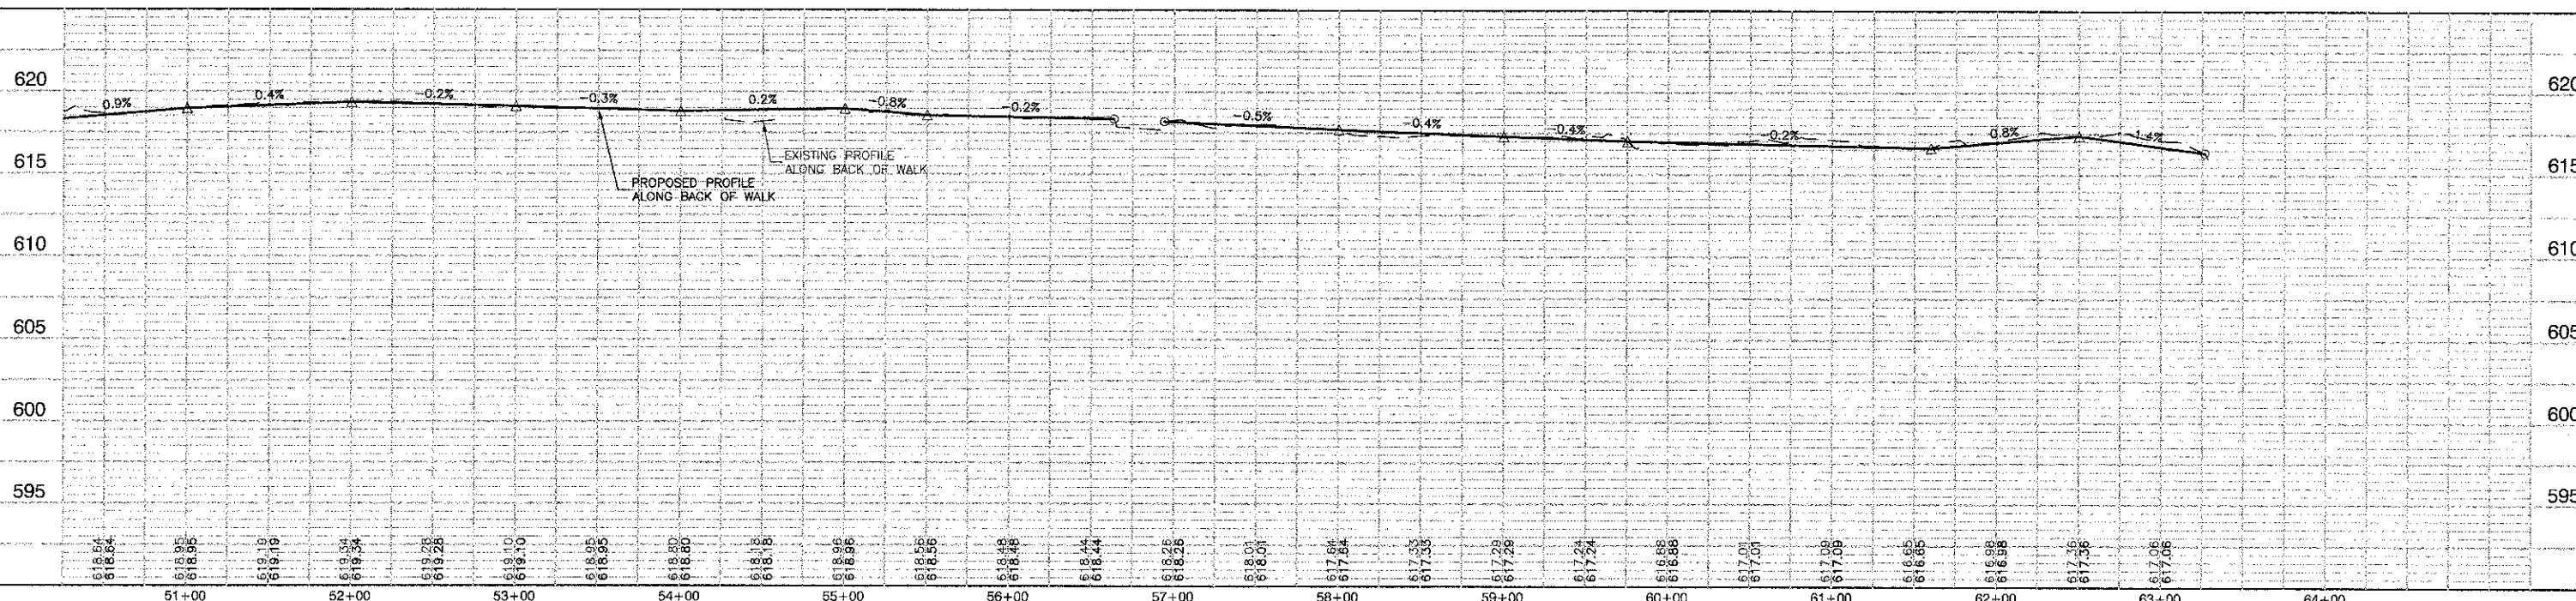

PLAN

DATE	
BY	
REVISIONS	
NO. 1	
NO. 2	
NO. 3	
NO. 4	
NO. 5	
NO. 6	
NO. 7	
NO. 8	
NO. 9	
NO. 10	

PROFILE

DATE	
BY	
REVISIONS	
NO. 1	
NO. 2	
NO. 3	
NO. 4	
NO. 5	
NO. 6	
NO. 7	
NO. 8	
NO. 9	
NO. 10	

FILE NAME = 10426-PLPR-01 - IDOT PLPR05	USER NAME =	DESIGNED -- JPH	REVISED --	STATE OF ILLINOIS DEPARTMENT OF TRANSPORTATION	VILLAGE OF BRIDGEVIEW PROPOSED SIDEWALK IMPROVEMENTS SIDEWALK PLAN & PROFILE				F.A. RTE.	SECTION	COUNTY	TOTAL SHEETS	SHEET NO.
	PLOT SCALE =	CHECKED -- PKB	REVISED --		N/A	12-00066-00-SW	COOK	11	8				
	PLOT DATE = 02-01-13	DRAWN -- KWM / PS	REVISED --		CONTRACT NO. 63800				FED. ROAD DIST. NO. 1	ILLINOIS	FED. AID PROJECT	SRTS-4009(174)	
		CHECKED -- AG	REVISED --		SCALE:	SHEET NO. 8	OF 11 SHEETS	STA.	TO STA.				