


GENERAL NOTES


1. ALL PAVEMENT MARKINGS ON PCC PAVEMENT SHALL BE POLYUREA.
2. ALL RAISED REFLECTIVE PAVEMENT MARKERS USED WITH SKIP DASHES SHALL BE CENTERED IN THE GAP BETWEEN SEGMENTS AND OFFSET 4 INCHES FROM THE CENTERLINE OF THE DASH TO MATCH THE EXISTING MARKERS ON THE COUNTY HIGHWAY.

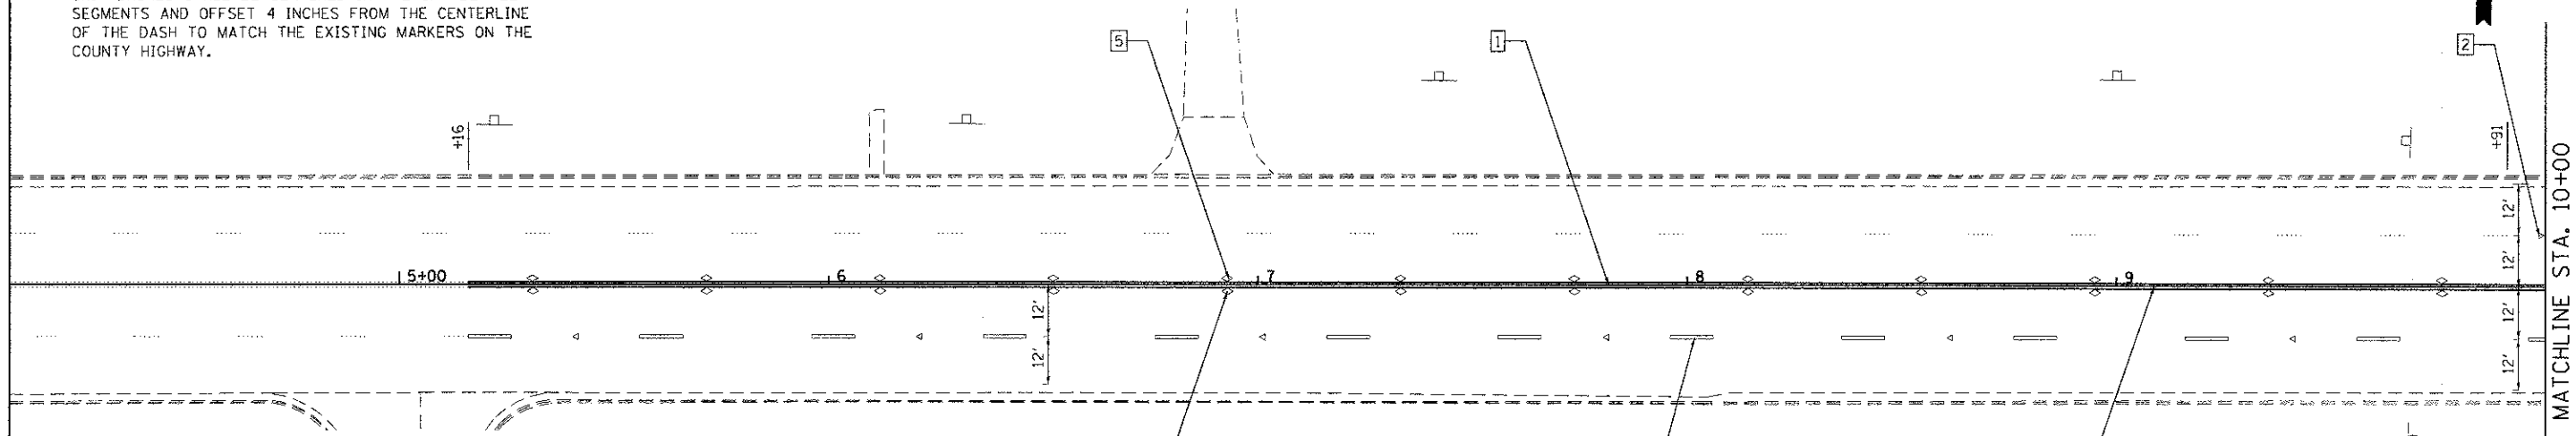


LEGEND:

- | | |
|--|--|
| <ul style="list-style-type: none"> 1 THERMOPLASTIC PAVEMENT MARKING - LINE 4" (DOUBLE YELLOW SOLID LINE 11" C-C) 2 THERMOPLASTIC PAVEMENT MARKING - LINE 4" (WHITE LANE LINE - 10' DASH, 30' SKIP) WITH RAISED REFLECTIVE PAVEMENT MARKERS (1 ONE-WAY CRYSTAL MARKER) (80' C-C) 3 THERMOPLASTIC PAVEMENT MARKING - LINE 4" (WHITE SOLID LINE) 4 THERMOPLASTIC PAVEMENT MARKING - LINE 24" (WHITE STOP LINE) 5 RAISED REFLECTIVE PAVEMENT MARKERS (TWO-WAY AMBER MARKER) (40' C-C) 6 POLYUREA PAVEMENT MARKING - LINE 4" (DOUBLE YELLOW SOLID LINE 11" C-C) | <ul style="list-style-type: none"> 7 POLYUREA PAVEMENT MARKING - LINE 4" (WHITE LANE LINE - 10' DASH, 30' SKIP) WITH RAISED REFLECTIVE PAVEMENT MARKERS (BRIDGE) (1 ONE-WAY CRYSTAL MARKER) (80' C-C) 8 POLYUREA PAVEMENT MARKING - LINE 4" (WHITE SOLID LINE) 9 RAISED REFLECTIVE PAVEMENT MARKERS (BRIDGE) (TWO-WAY AMBER MARKER) (40' C-C) |
|--|--|

☐ FAU 298 (BLACK ROAD)

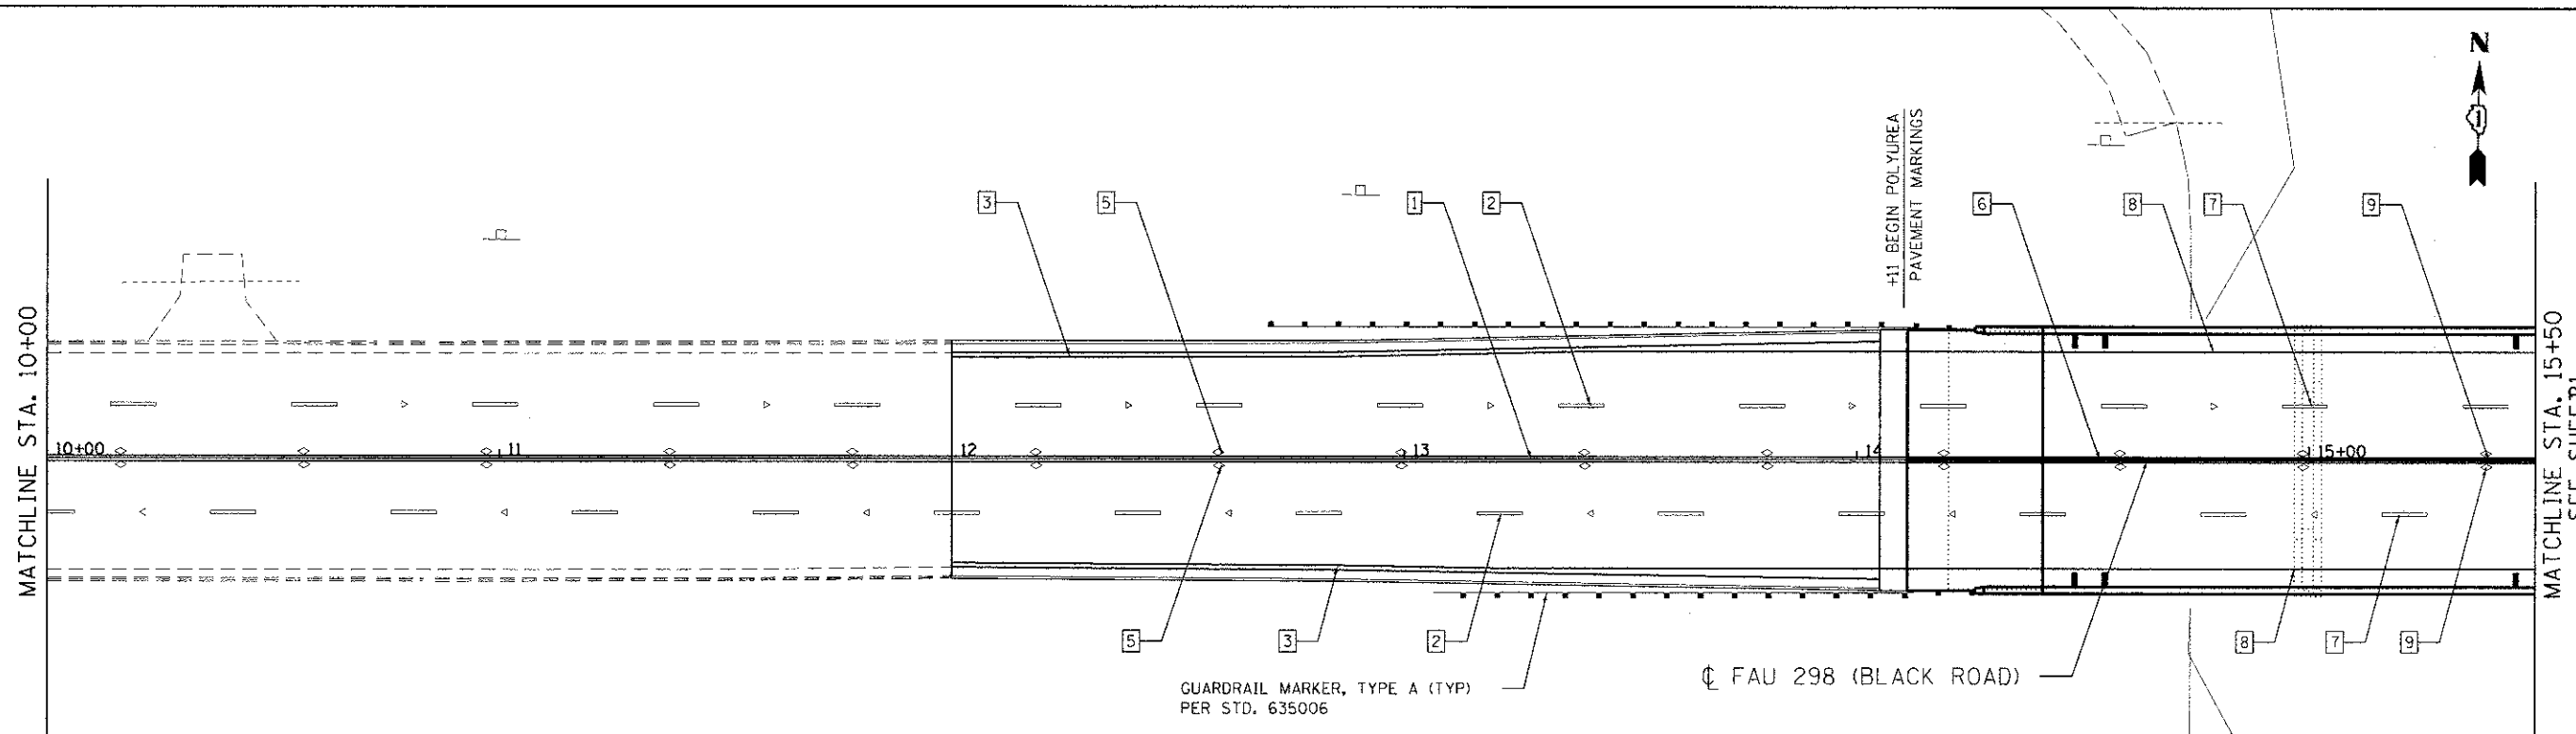

☐ FAU 298 (BLACK ROAD)

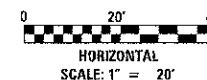

FILE NAME: M:\PROJ\0002496-200\Design\Sta\paving\Signing\Signing\031008.dwg, jmk01.dgn

Ciorba Group, Inc.
 CONSULTING ENGINEERS
 5507 North Cumberland Avenue, Suite 402
 Chicago, Illinois 60668
 Tel. 773.775.4009 Fax 773.775.4014

USER NAME = jkjeilmon	DESIGNED - _____	REVISD - _____
PLOT SCALE = 48.8200' / in.	DRAWN - _____	REVISD - _____
PLOT DATE = 1/29/2013	CHECKED - _____	REVISD - _____
	DATE = 1/29/2013	REVISD - _____

**STATE OF ILLINOIS
 DEPARTMENT OF TRANSPORTATION**

**FAU 298 (BLACK ROAD) OVER THE DUPAGE RIVER
 PAVEMENT MARKING AND SIGNING PLAN**

SCALE: SHEET NO. OF SHEETS STA. TO STA.

C.H. RTE. 298	SECTION 04-00069-18-BR	COUNTY WILL	TOTAL SHEETS 51	SHEET NO. 20
				CONTRACT NO. 63803
ILLINOIS FED. AID PROJECT				