




N:\PROJECTS\099-3031\Structural\CAD\099-3031_0003408_23 Slope Wall.dgn
 09/28/2013 10:52:04 AM
 User: rdenley

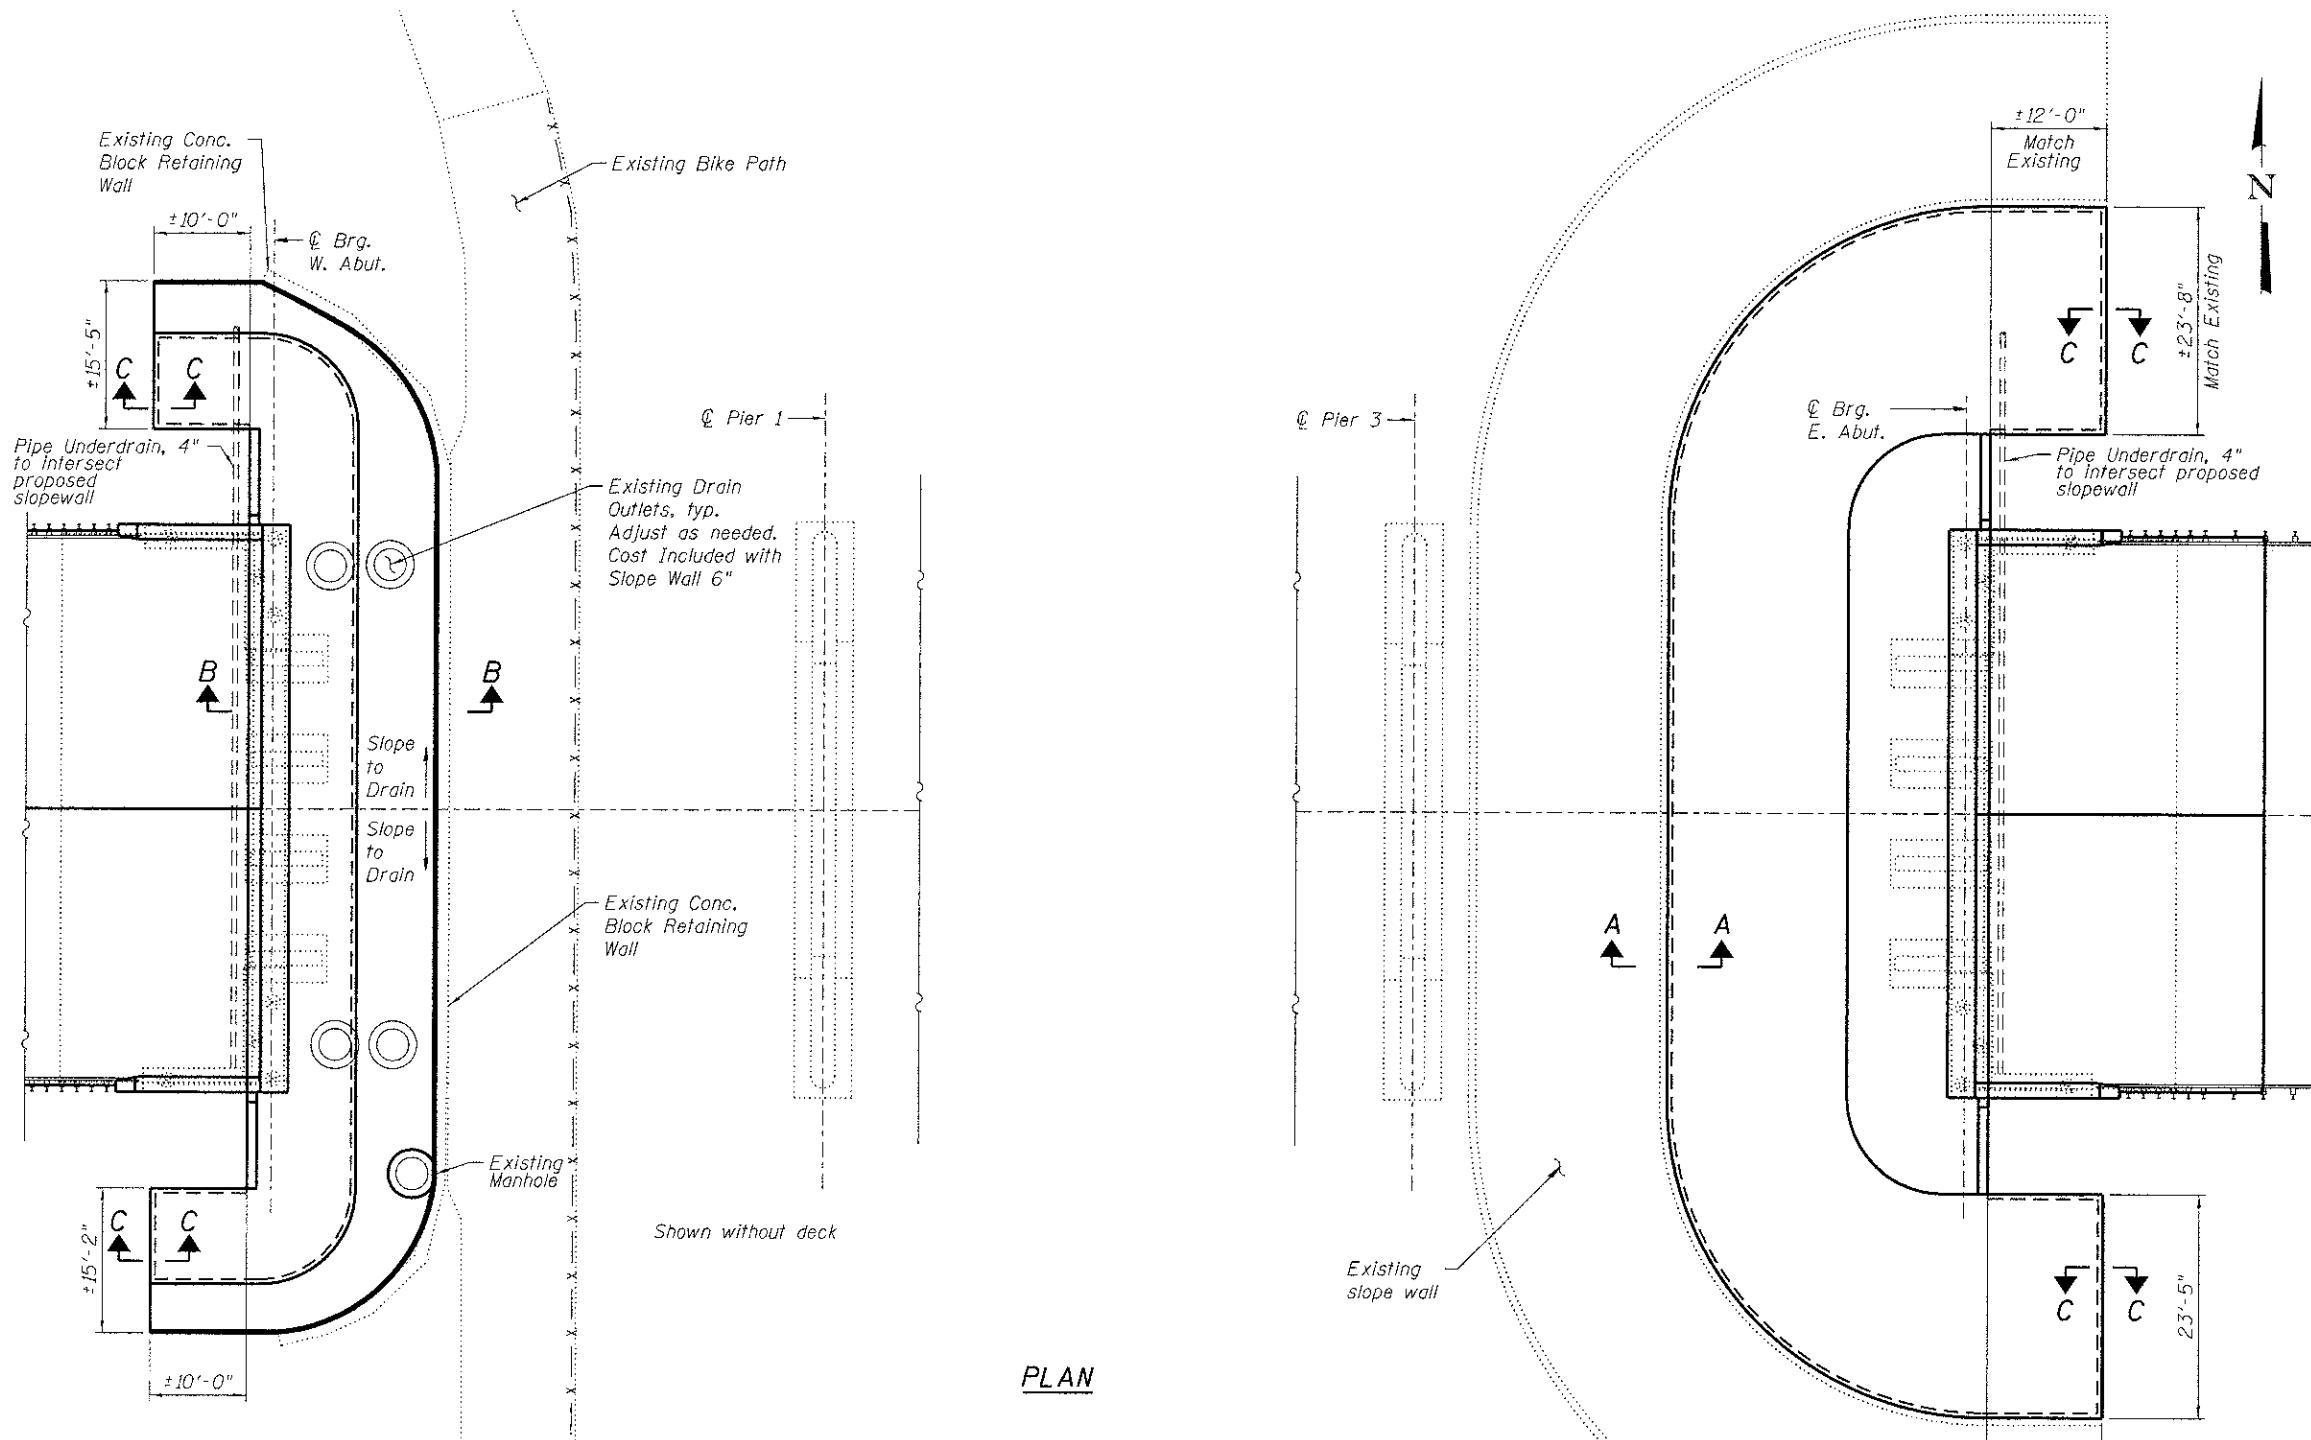


PLAN

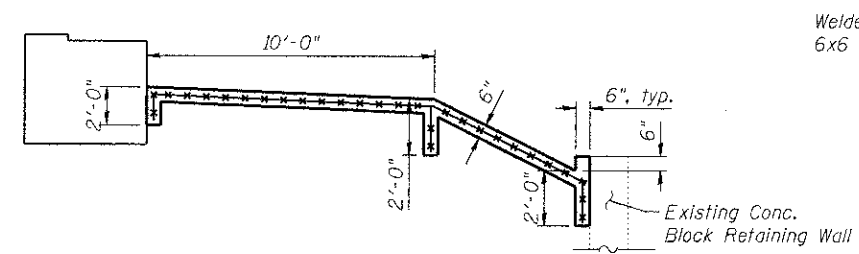

SECTION B-B

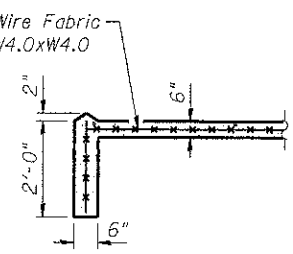

SECTION C-C

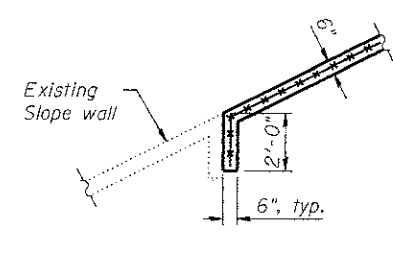

SECTION A-A

BILL OF MATERIAL

ITEM	UNIT	TOTAL
Slope Wall 6"	Sq. Yd.	714



USER NAME = rdenley	DESIGNED - MHT	REVISED -
	CHECKED - SMY	REVISED -
PLOT SCALE = 1/8" = 1'-0"	DRAWN - SRG	REVISED -
PLOT DATE = 1/28/2013	CHECKED - BWS	REVISED -

**STATE OF ILLINOIS
DEPARTMENT OF TRANSPORTATION**

**SLOPE WALL DETAILS
STRUCTURE NO. 099-3031**

SHEET NO. 5-23 OF 5-24 SHEETS

F.A.D. RTE. 29B	SECTION 04-00069-18-BR	COUNTY WILL	TOTAL SHEETS 51	SHEET NO. 44
ILLINOIS FED. AID PROJECT			CONTRACT NO. 63803	