



**PROPOSED TYPICAL SECTION**  
 STA. 0+00 to STA. 1+00, IL ROUTE 68

PORTLAND CEMENT CONCRETE SIDEWALK 5"	500	SF
AGGREGATE BASE COURSE TYPE B, 4"	56	SY

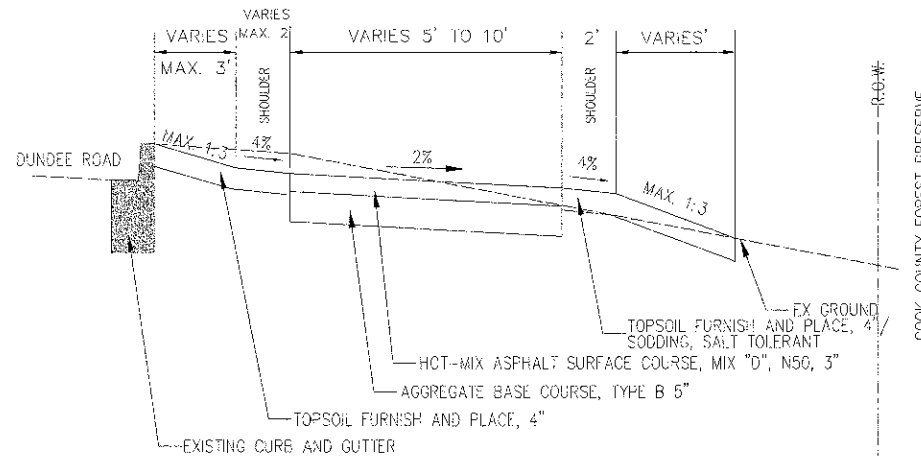


**PROPOSED TYPICAL SECTION**  
 STA. 1+00 to STA. 1+50, IL ROUTE 68  
 STA. 33+00 to STA. 33+50, IL ROUTE 68

HOT MIXED ASPHALT SURFACE COURSE, MIX "D", N50, 3"	14	TON
AGGREGATE BASE COURSE, TYPE B 5"	83	SY

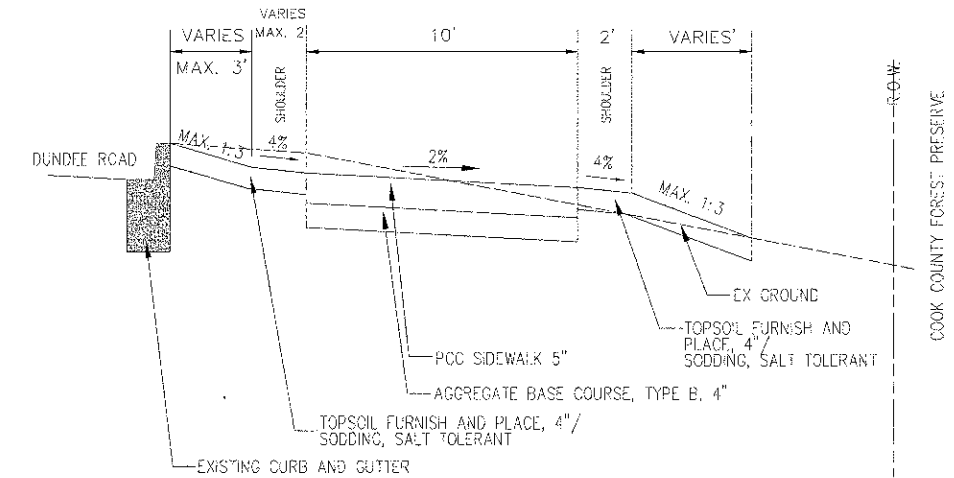


**PROPOSED TYPICAL SECTION**  
 STA. 5+75 to STA. 5+89, IL ROUTE 68  
 STA. 6+21 to STA. 6+35, IL ROUTE 68  
 STA. 15+93 to STA. 16+03, IL ROUTE 68

PORTLAND CEMENT CONCRETE SIDEWALK 5"	368	SF
AGGREGATE BASE COURSE TYPE B, 4"	41	SY

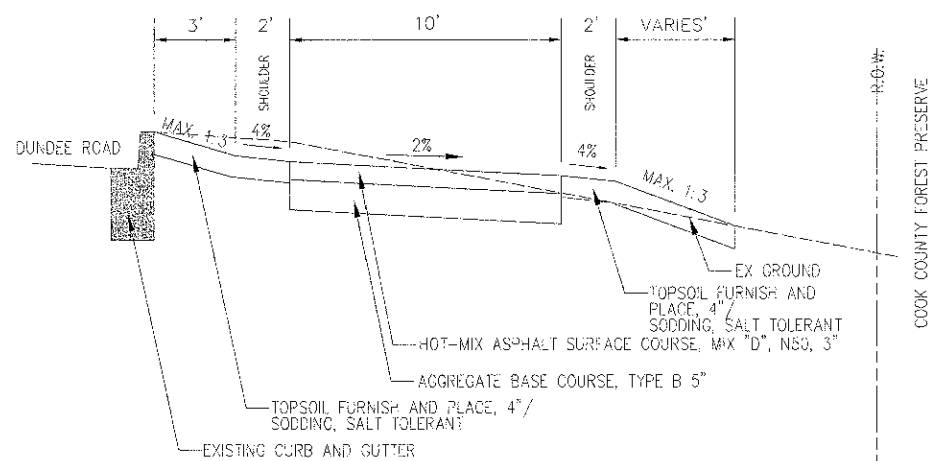


**PROPOSED TYPICAL SECTION**  
 STA. 1+50 to STA. 1+75, IL ROUTE 68  
 STA. 5+50 to STA. 5+75, IL ROUTE 68  
 STA. 6+35 to STA. 15+93, IL ROUTE 68  
 STA. 16+03 to STA. 33+00, IL ROUTE 68

HOT MIXED ASPHALT SURFACE COURSE, MIX "D", N50, 3"	505	TON
AGGREGATE BASE COURSE, TYPE B 5"	3006	SY

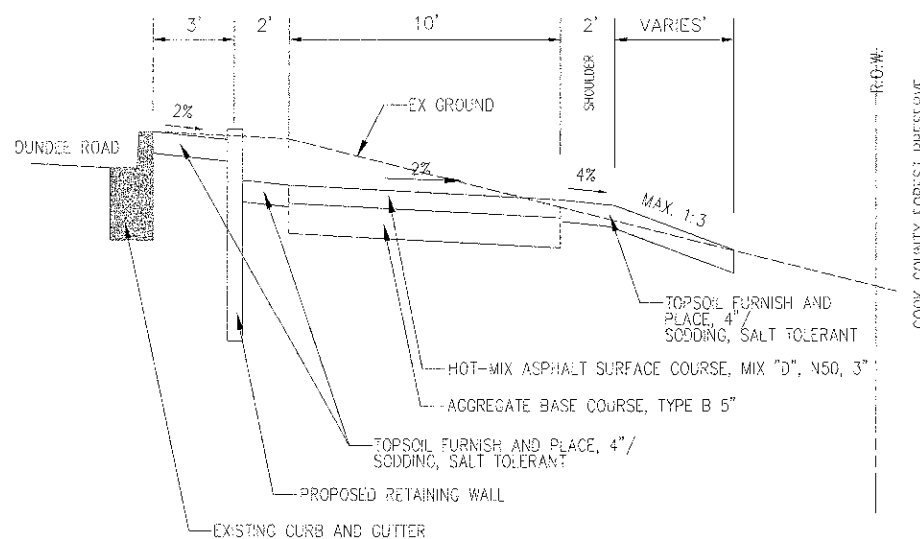

**PROPOSED TYPICAL SECTION**  
 STA. 1+75 to STA. 5+50, IL ROUTE 68

HOT MIXED ASPHALT SURFACE COURSE, MIX "D", N50, 3"	70	TON
AGGREGATE BASE COURSE, TYPE B 5"	417	SY

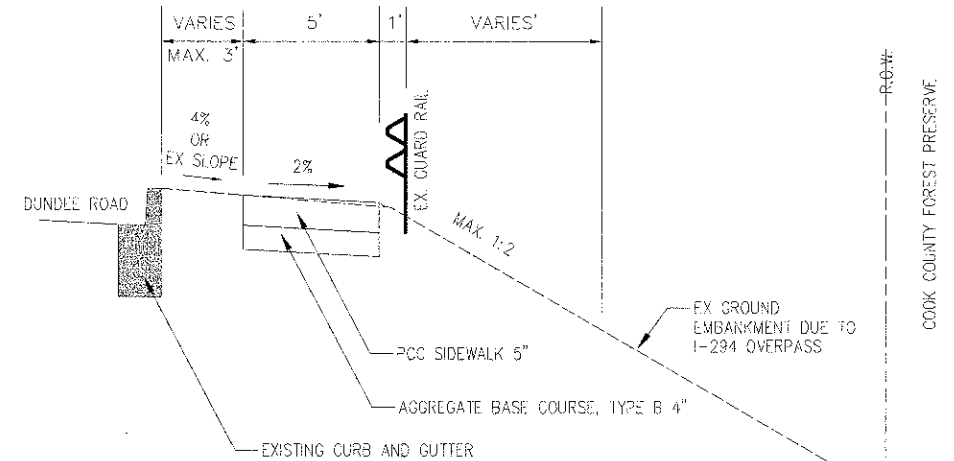

**PROPOSED TYPICAL SECTION**  
 STA. 33+50 to STA. 43+91, IL ROUTE 68

PORTLAND CEMENT CONCRETE SIDEWALK 5"	5205	SF
AGGREGATE BASE COURSE TYPE B, 4"	578	SY

**HOT-MIX ASPHALT MIXTURE REQUIREMENTS**

MIXTURE TYPE	AIR VOIDS @ NDES
HOT-MIX ASPHALT SURFACE COURSE, MIX "D", N50 (IL 9.5 mm), 3" (2 LIFTS)	4% @ 50 CYR.

THE UNIT WEIGHT USED TO CALCULATE ALL HOT-MIX ASPHALT SURFACE MIXTURES IS 112 LBS/SY YD<sup>3</sup>/IN.

THE "AC TYPE" FOR NON-POLYMERIZED HMA MIXES SHALL BE "PG 64-22" UNLESS MODIFIED BY DISTRICT ONE SPECIAL PROVISIONS FOR "PERCENT OF RAP". SEE SPECIAL PROVISIONS.



77 W. Hintz Rd, Wheeling, IL 60090 (847) 279-6900

DATE:	DESIGNED: SW	REVISED:
PLOT SCALE:	DRAWN: MT	REVISED:
PLOT DATE:	CHECKED: JS	REVISED:
	DATE: 1/30/13	REVISED:

STATE OF ILLINOIS  
 DEPARTMENT OF TRANSPORTATION

TYPICAL SECTIONS: SOUTH PARKWAY

SCALE: AS SHOWN SHEET NO. OF SHEETS STA. TO STA.

F.A.P. RTE.	SECTION	COUNTY	TOTAL SHEETS	SHEET NO.
343	10-00072-00-BT	COOK	39	4
CONTRACT NO. 63805				
FED. ROAD DIST. NO. 1	ILLINOIS	FED. AID PROJECT	FAP-343	