


MAINTAIN PERIMETER EROSION BARRIER
 INSTALLED BY OTHERS
 (PAID FOR AS REMOVE PERIMETER EROSION BARRIER)

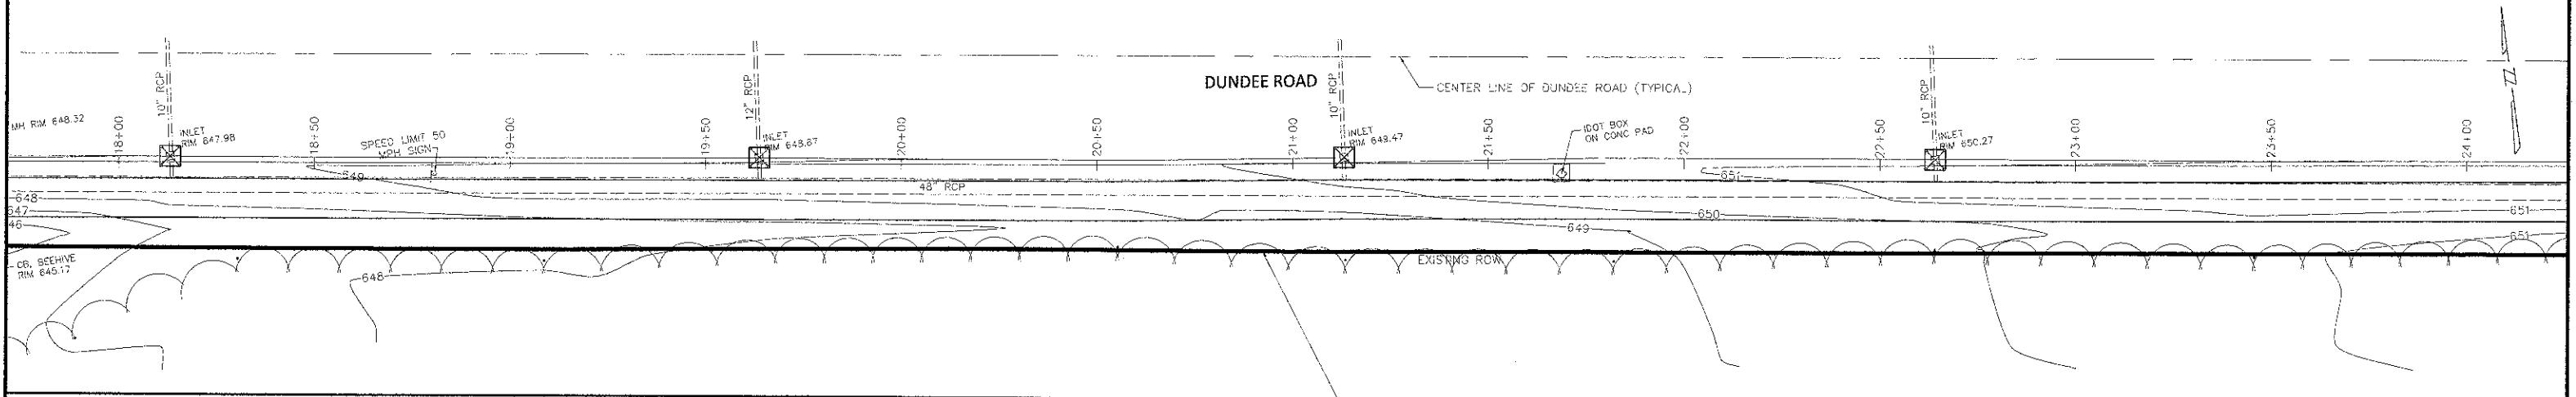

MAINTAIN PERIMETER EROSION BARRIER
 INSTALLED BY OTHERS
 (PAID FOR AS REMOVE PERIMETER EROSION BARRIER)

DATE:	DESIGNED: SW	REVISED:
PLOT SCALE: 1:20'	DRAWN: SW	REVISED:
PLOT DATE:	CHECKED:	REVISED:
	DATE: 1/30/13	REVISED:

F.A.P. RTE.	SECTION	COUNTY	TOTAL SHEETS	SHEET NO.
343	10-00072-00-BT	COOK	39	15
CONTRACT NO. 63805				
FED. ROAD DIST. NO. 1 ILLINOIS FED. AID PROJECT FAP 343				