
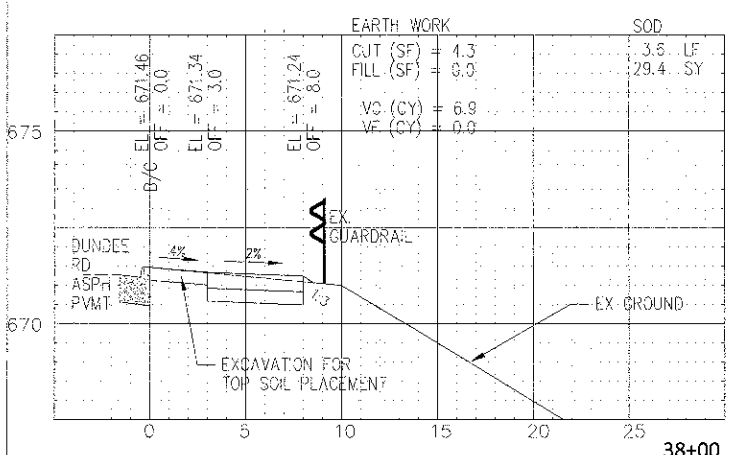
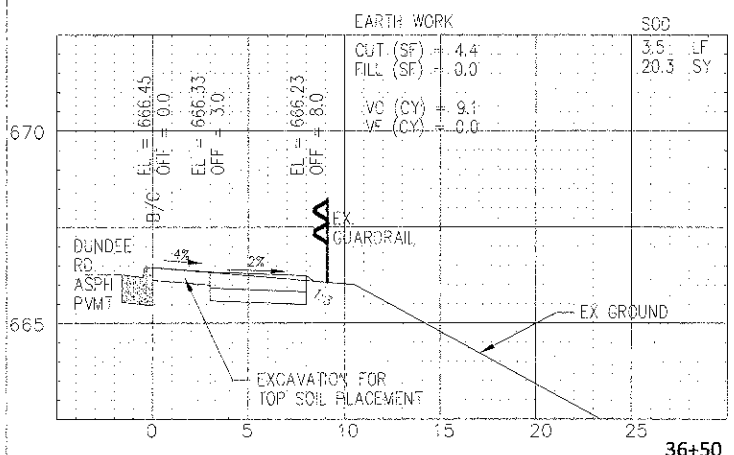
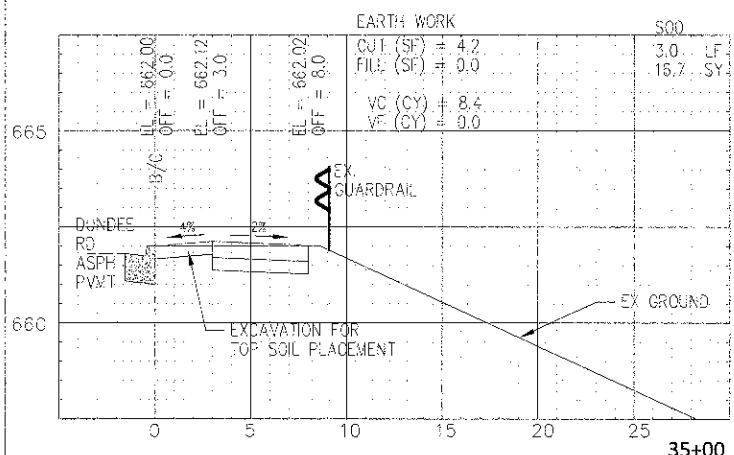
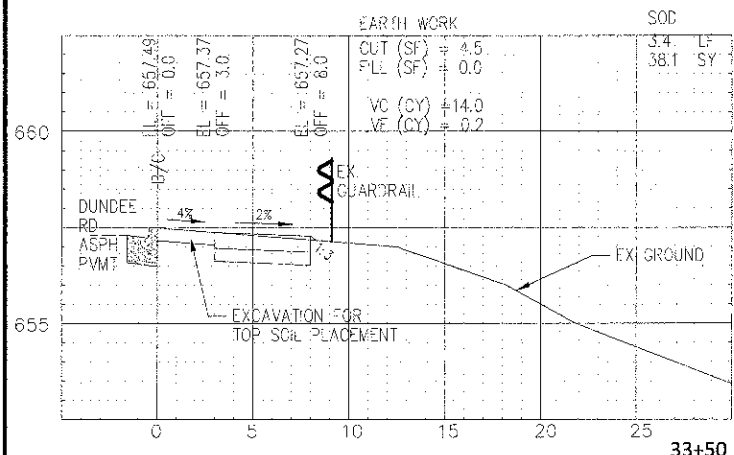
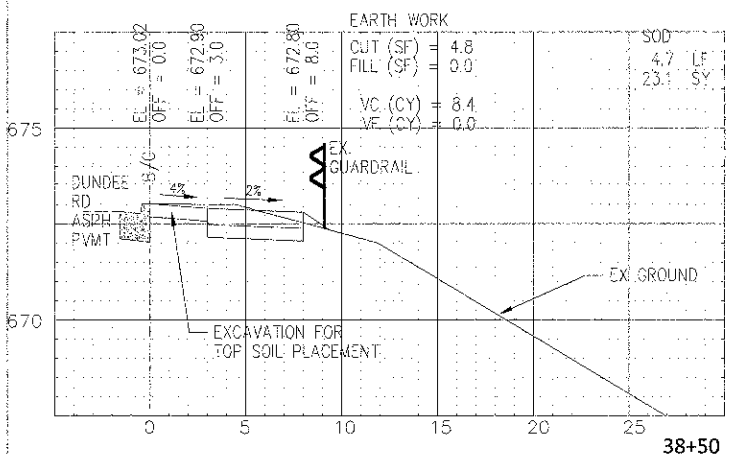
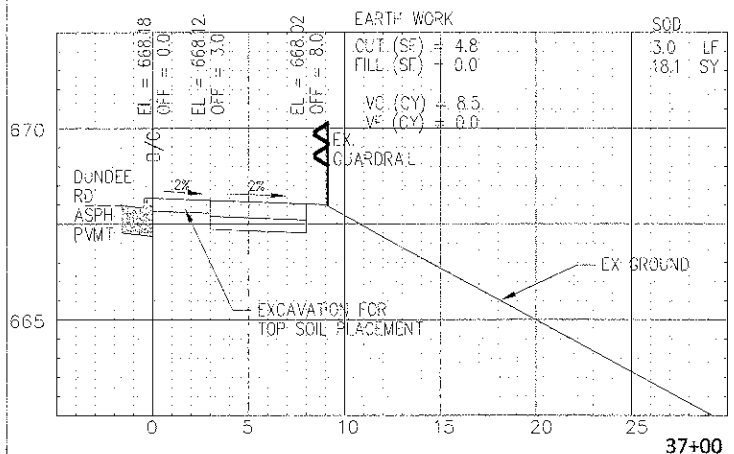
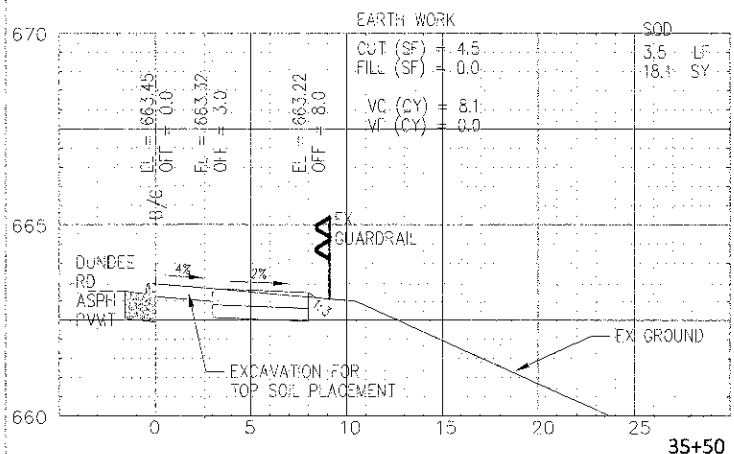
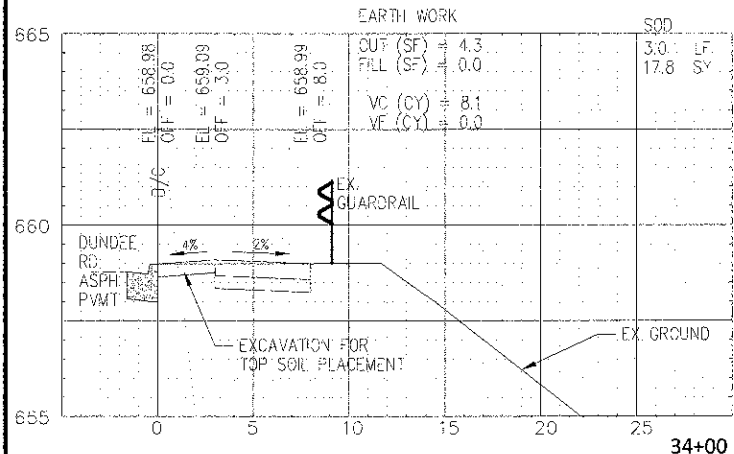
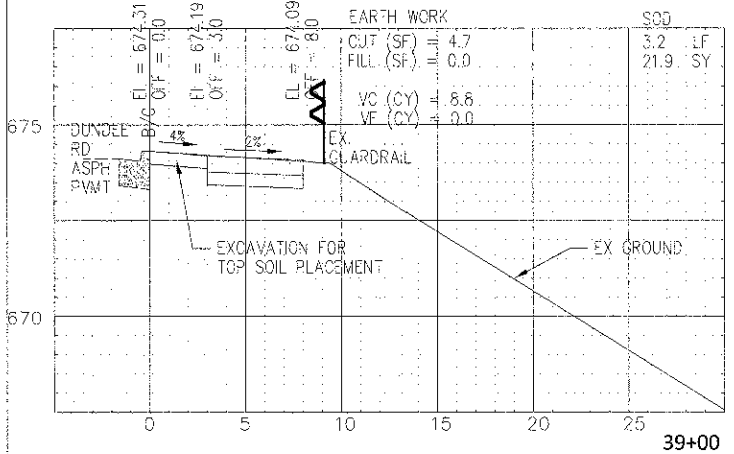
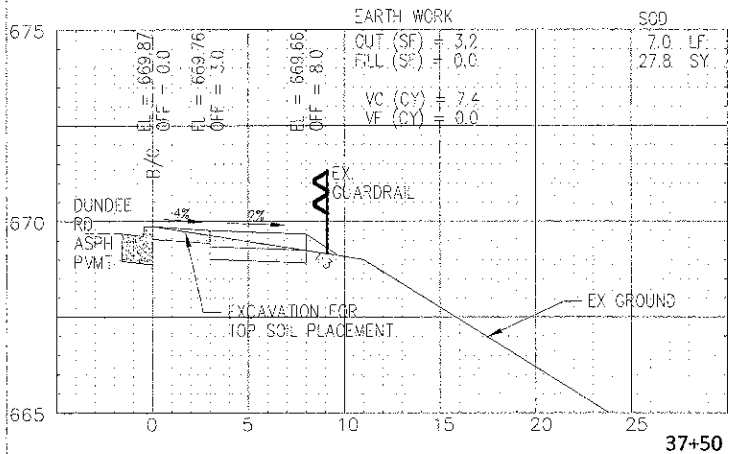
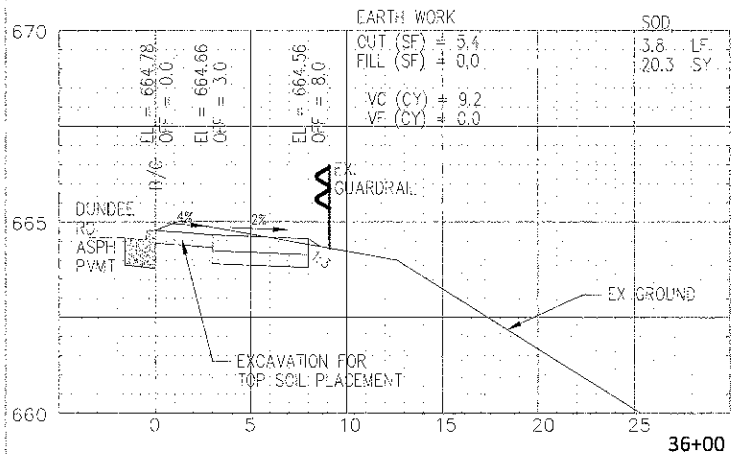


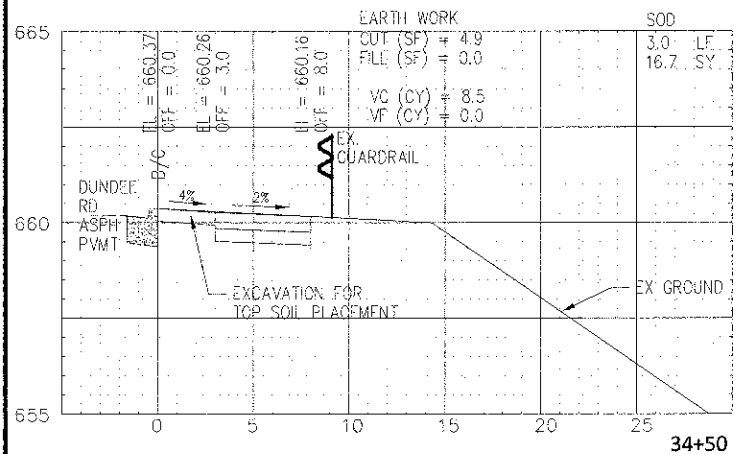

77 W. Hintz Rd, Wheeling, IL 60090 (847) 279-6900

DATE:	DESIGNED: SW	REVISED:
PLOT SCALE:	DRAWN: MT	REVISED:
PLOT DATE:	CHECKED:	REVISED:
	DATE: 1/30/13	REVISED:

STATE OF ILLINOIS
DEPARTMENT OF TRANSPORTATION

EXISTING AND PROPOSED CROSS SECTIONS
SOUTH PARKWAY

SCALE: H:1"=5', V:1"=2.5' SHEET NO. OF SHEETS STA. 33+50 TO STA. 39+00

F.A.P. RTE.	SECTION	COUNTY	TOTAL SHEETS	SHEET NO.
343	10-00072-00-BT	COOK	39	35
CONTRACT NO. 63805				
FED. ROAD DIST. NO. 1	ILLINOIS	FED. AID PROJECT	FAP 343	