
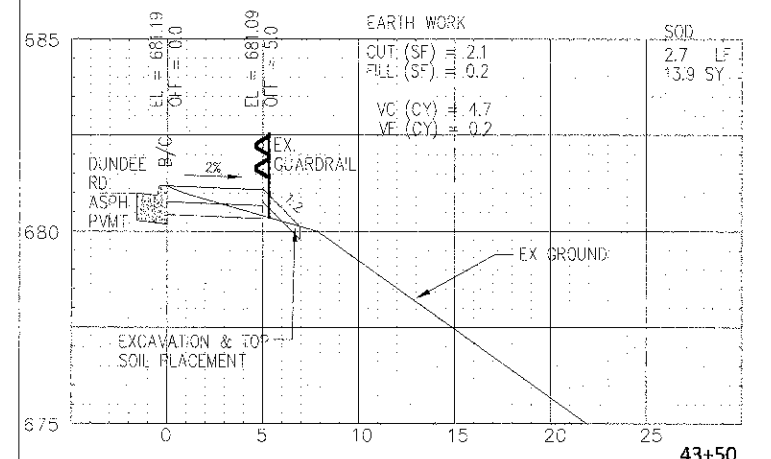
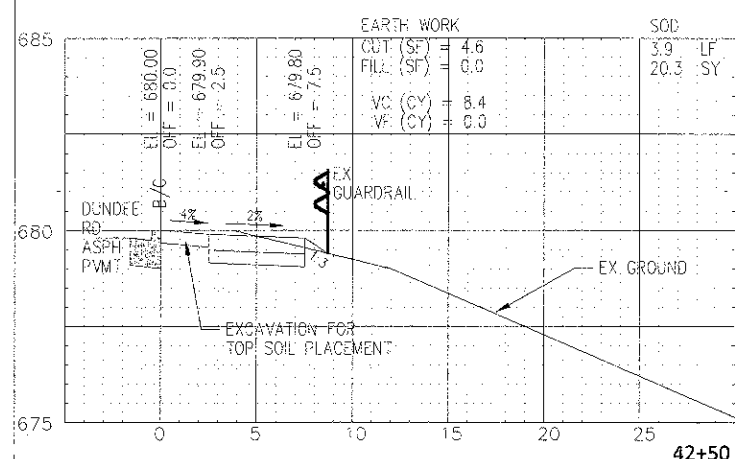
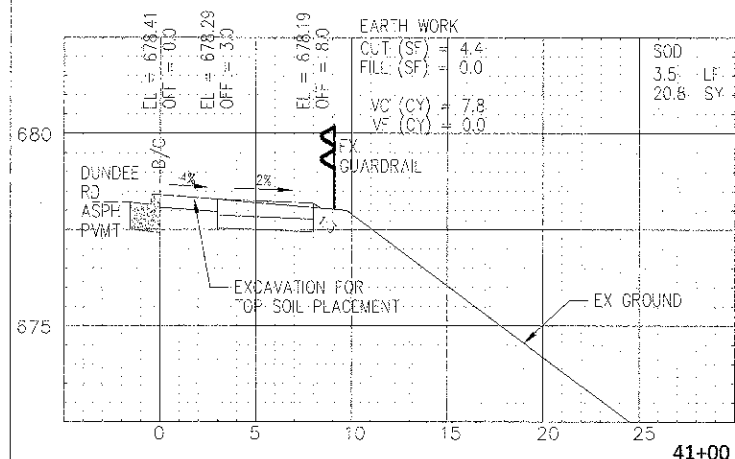
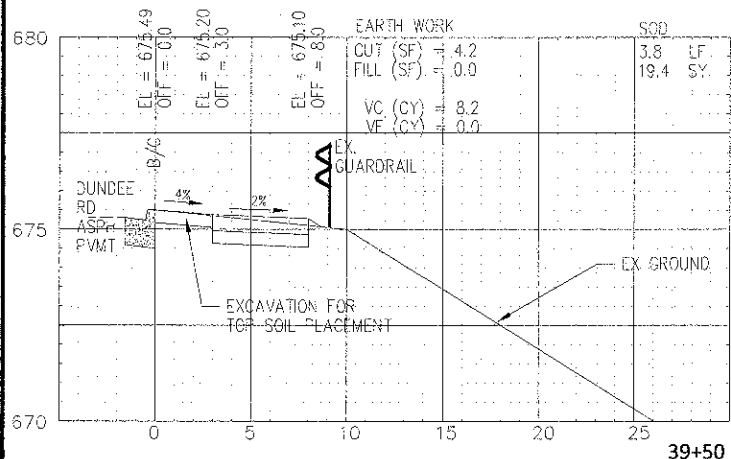
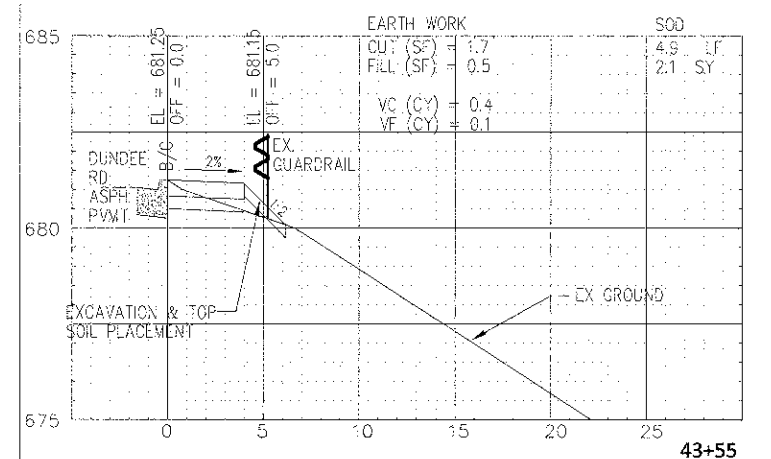
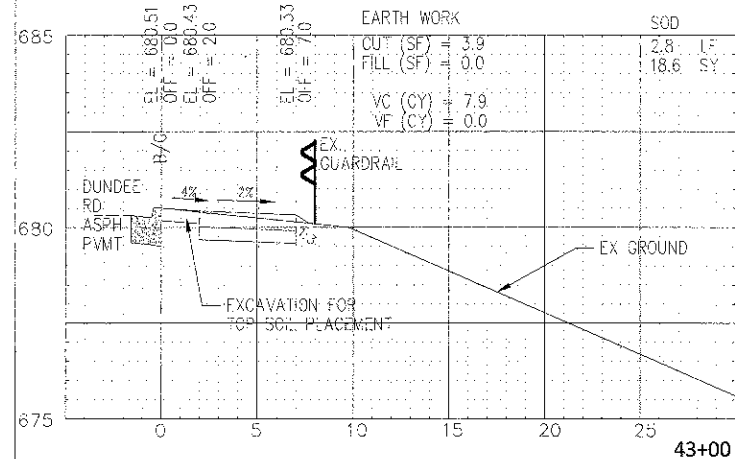
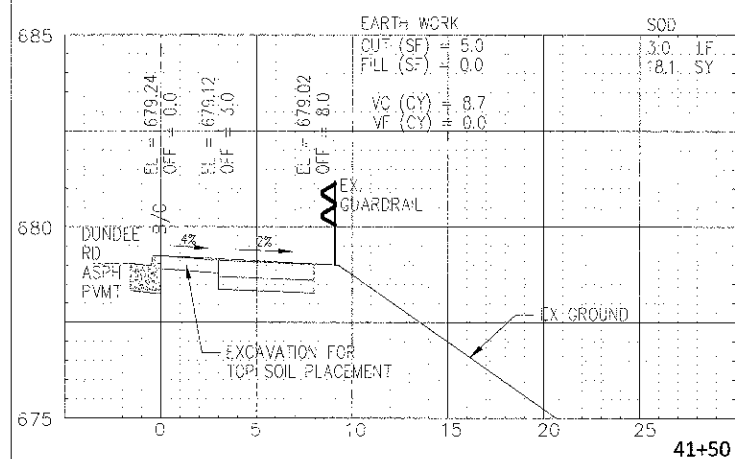
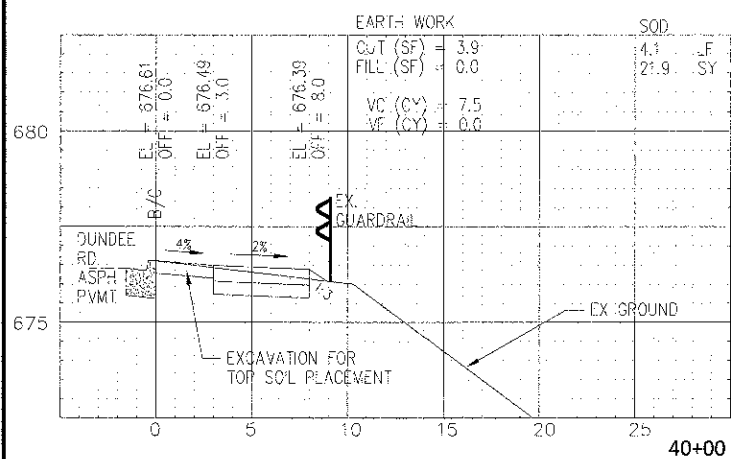
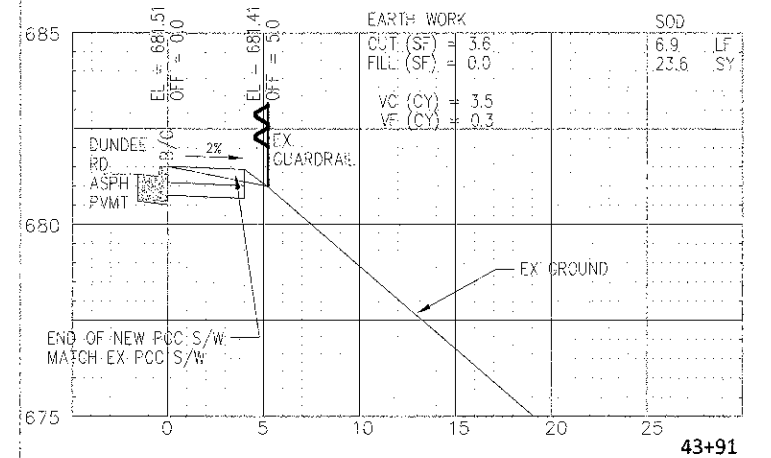
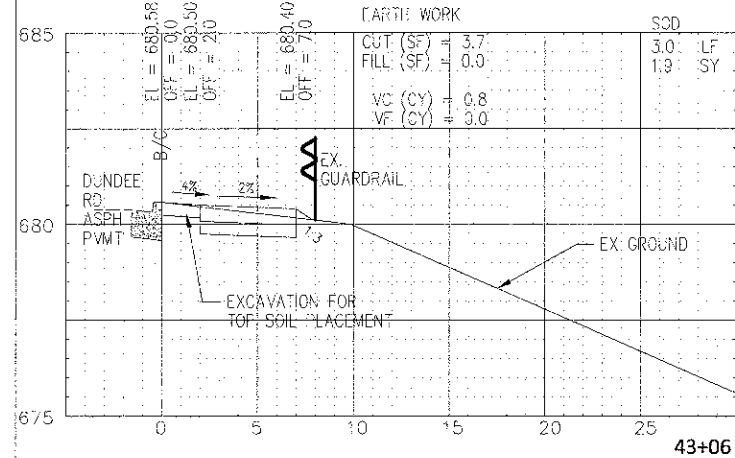
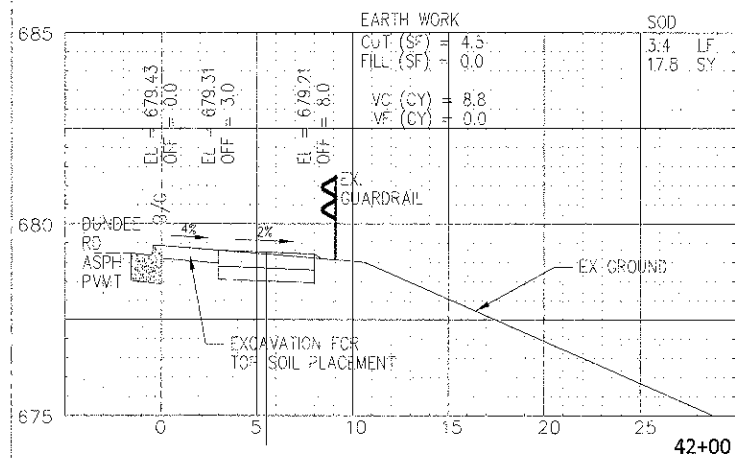


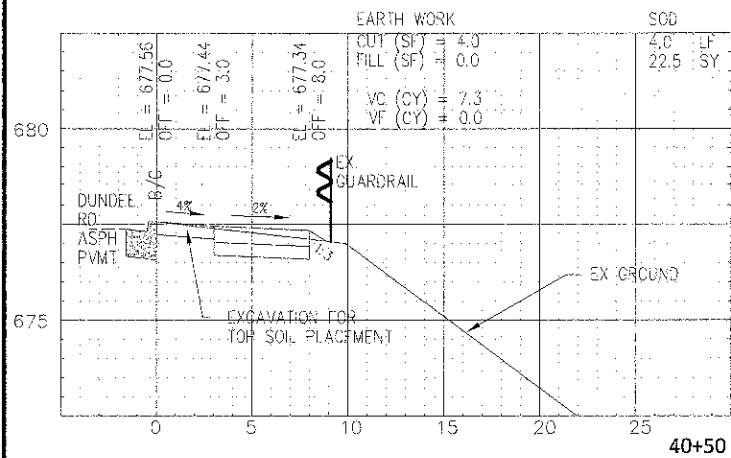

77 W. Hintz Rd, Wheeling, IL 60090 (847) 279-6900

DATE:	DESIGNED: SW	REVISED:
PLOT SCALE:	DRAWN: MT	REVISED:
PLOT DATE:	CHECKED:	REVISED:
	DATE: 1/30/13	REVISED:

STATE OF ILLINOIS
DEPARTMENT OF TRANSPORTATION

EXISTING AND PROPOSED CROSS SECTIONS
SOUTH PARKWAY

SCALE: H:1"=5', V:1"=2.5'	SHEET NO.	OF	SHEETS	STA.	39+50	TO STA.	43+91	FED. ROAD DIST. NO. 1	ILLINOIS	FED. AID PROJECT	FAP 343
---------------------------	-----------	----	--------	------	-------	---------	-------	-----------------------	----------	------------------	---------

F.A.P. RTE	SECTION	COUNTY	TOTAL SHEETS	SHEET NO.
343	10-00072-00-BT	COOK	39	36
CONTRACT NO. 63805				