


PI STA. = 47+95.24      PI STA. = 48+75.87  
 $\Delta = 7^\circ 46' 56''$  (LT)       $\Delta = 7^\circ 15' 25''$  (RT)  
 $D = 57^\circ 17' 45''$        $D = 57^\circ 17' 45''$   
 $R = 100.00'$        $R = 100.00'$   
 $T = 6.80'$        $T = 6.34'$   
 $L = 13.58'$        $L = 12.67'$   
 $E = 0.23'$        $E = 0.20'$   
 P.C. STA. = 47+88.44      P.C. STA. = 48+69.53  
 P.T. STA. = 48+02.02      P.T. STA. = 48+82.20



PI STA. = 50+75.18      PI STA. = 52+59.69  
 $\Delta = 2^\circ 21' 17''$  (RT)       $\Delta = 3^\circ 24' 24''$  (LT)  
 $D = 14^\circ 19' 26''$        $D = 14^\circ 19' 26''$   
 $R = 400.00'$        $R = 400.00'$   
 $T = 8.22'$        $T = 11.90'$   
 $L = 16.44'$        $L = 23.78'$   
 $E = 0.08'$        $E = 0.18'$   
 P.C. STA. = 50+66.96      P.C. STA. = 52+47.80  
 P.T. STA. = 50+83.39      P.T. STA. = 52+71.58

PI STA. = 53+74.40      PI STA. = 54+27.11  
 $\Delta = 11^\circ 12' 02''$  (LT)       $\Delta = 11^\circ 12' 02''$  (RT)  
 $D = 57^\circ 17' 45''$        $D = 57^\circ 17' 45''$   
 $R = 100.00'$        $R = 100.00'$   
 $T = 9.81'$        $T = 9.81'$   
 $L = 19.55'$        $L = 19.55'$   
 $E = 0.48'$        $E = 0.48'$   
 P.C. STA. = 53+64.60      P.C. STA. = 54+17.30  
 P.T. STA. = 53+84.15      P.T. STA. = 54+36.85

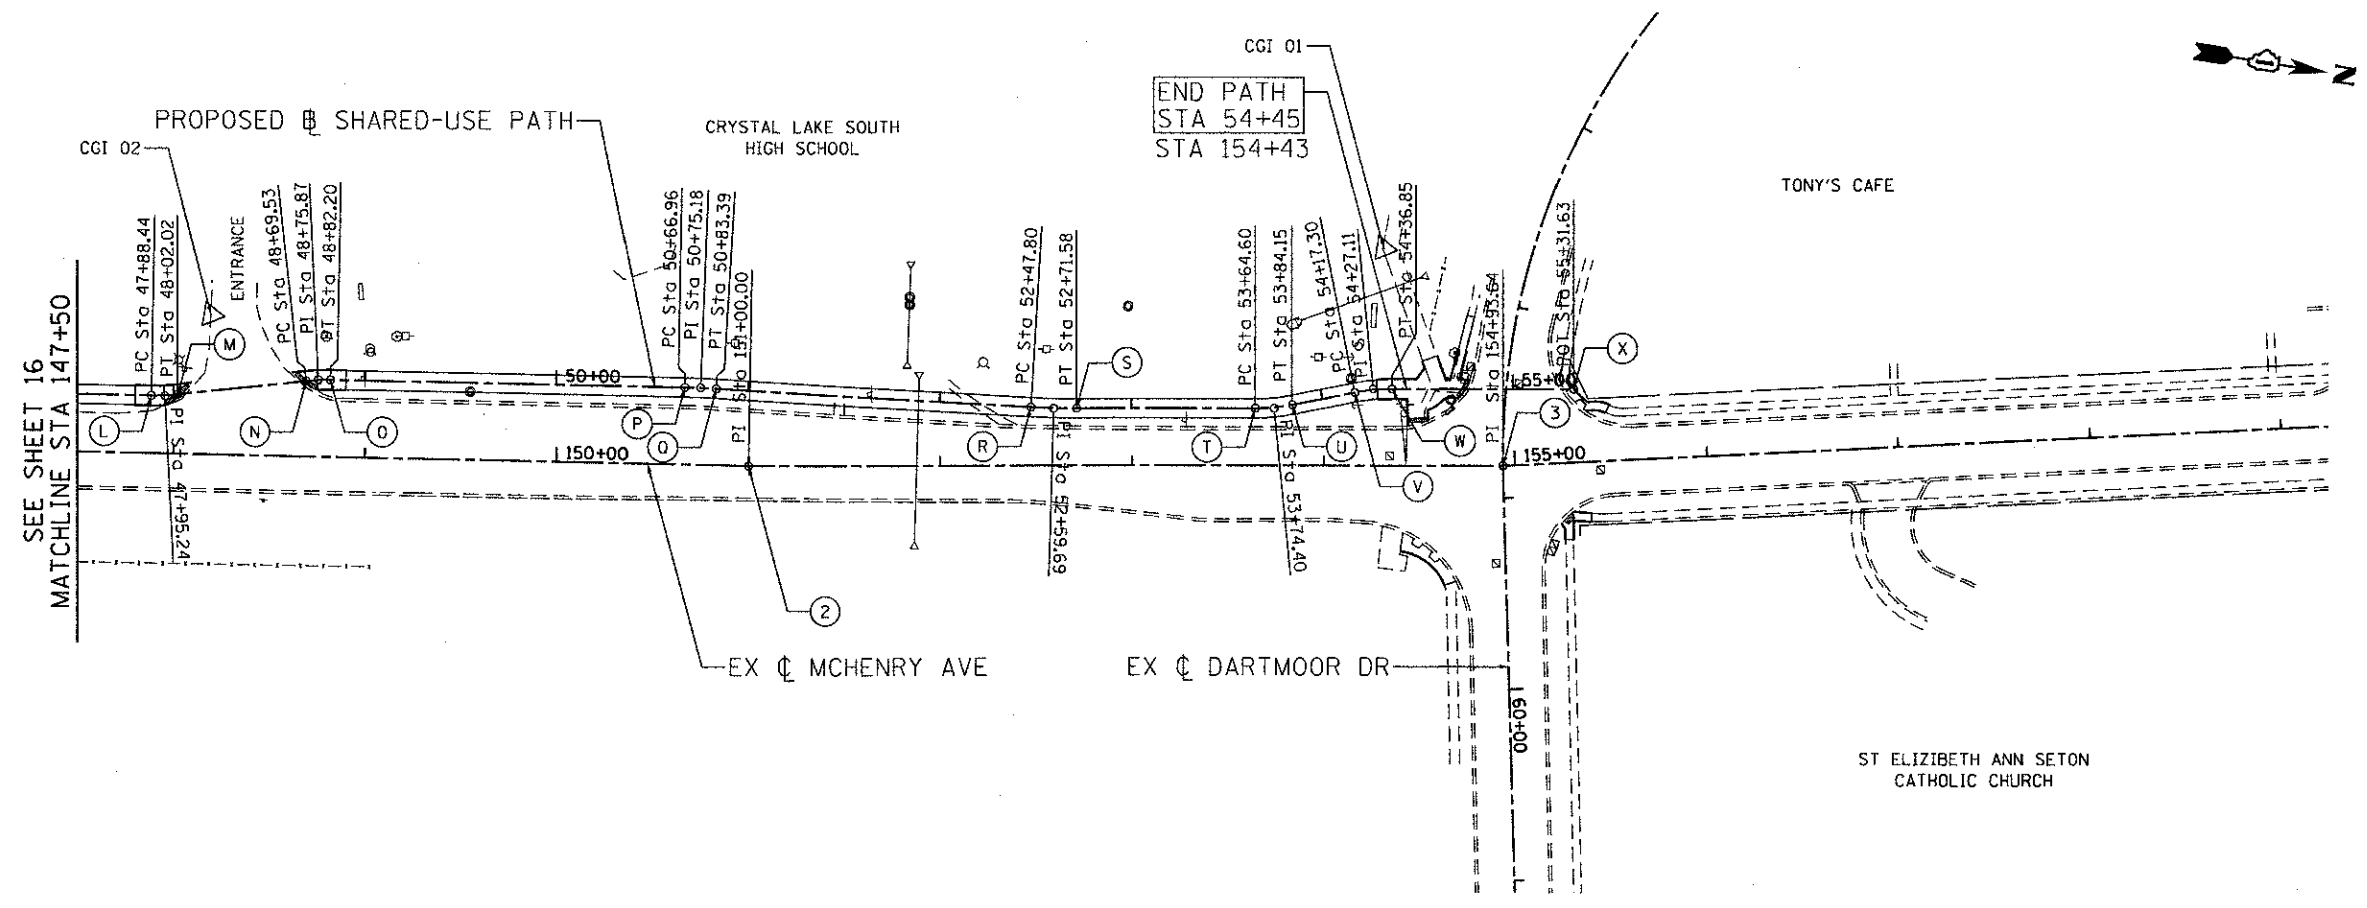

NUMBER	DESCRIPTION	STATION	NORTHING	EASTING
2	MCHENRY PI STATION	151+00.00	2019377.45	982934.48
3	MCHENRY PI STATION	154+93.64	2019766.38	982873.77
4	MCHENRY PC STATION	166+33.85	2020882.80	982642.05

LETTER	DESCRIPTION	STATION	NORTHING	EASTING
L	MCHENRY PC STATION	47+88.44	2019064.47	982947.19
M	MCHENRY PT STATION	48+02.02	2019077.76	982944.44
N	MCHENRY PC STATION	48+69.53	2019142.94	982926.88
O	MCHENRY PT STATION	48+82.20	2019155.35	982924.36
P	MCHENRY PC STATION	50+66.96	2019338.39	982899.22
Q	MCHENRY PT STATION	50+83.39	2019354.72	982897.32
R	MCHENRY PC STATION	52+47.80	2019518.37	982881.66
S	MCHENRY PT STATION	52+71.58	2019541.97	982878.69
T	MCHENRY PC STATION	53+64.60	2019633.87	982864.34
U	MCHENRY PT STATION	53+84.15	2019652.77	982859.47
V	MCHENRY PC STATION	54+17.30	2019683.91	982848.09
W	MCHENRY PT STATION	54+36.85	2019702.81	982843.21
X	MCHENRY POT STATION	55+31.63	2019796.45	982828.59

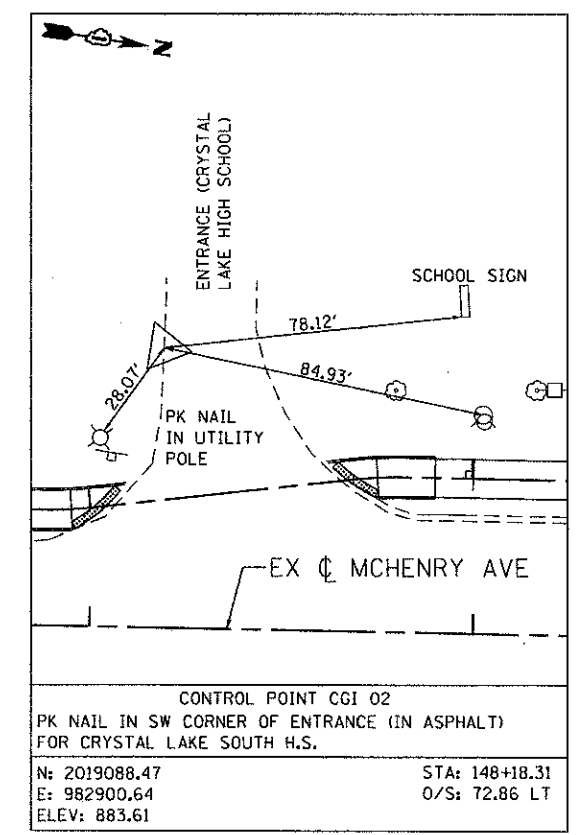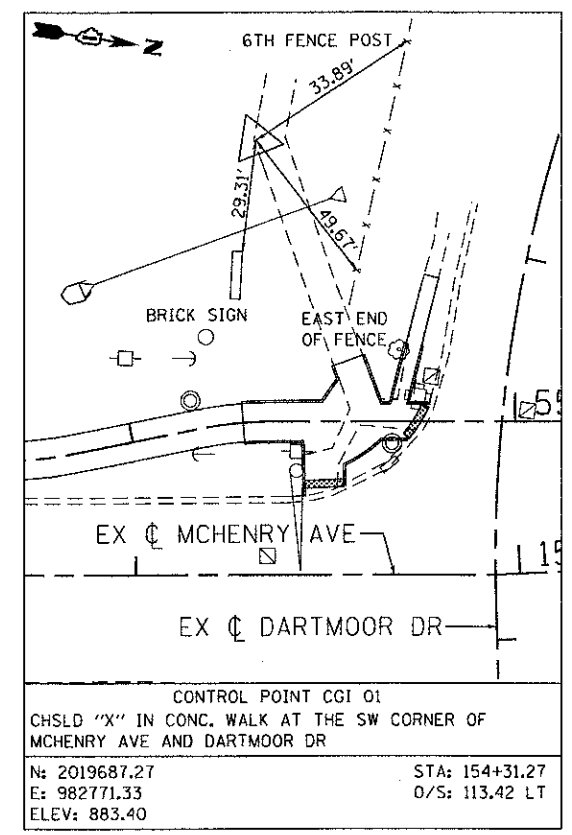

N:\PROJ\00228071\01\Roadshow\_Proposed\_Plan\00228071.dwg - 01-19-11-01.dwg - 11/19/11