


SIDE CURB IS INCIDENTAL TO PCC SIDEWALK, 5"

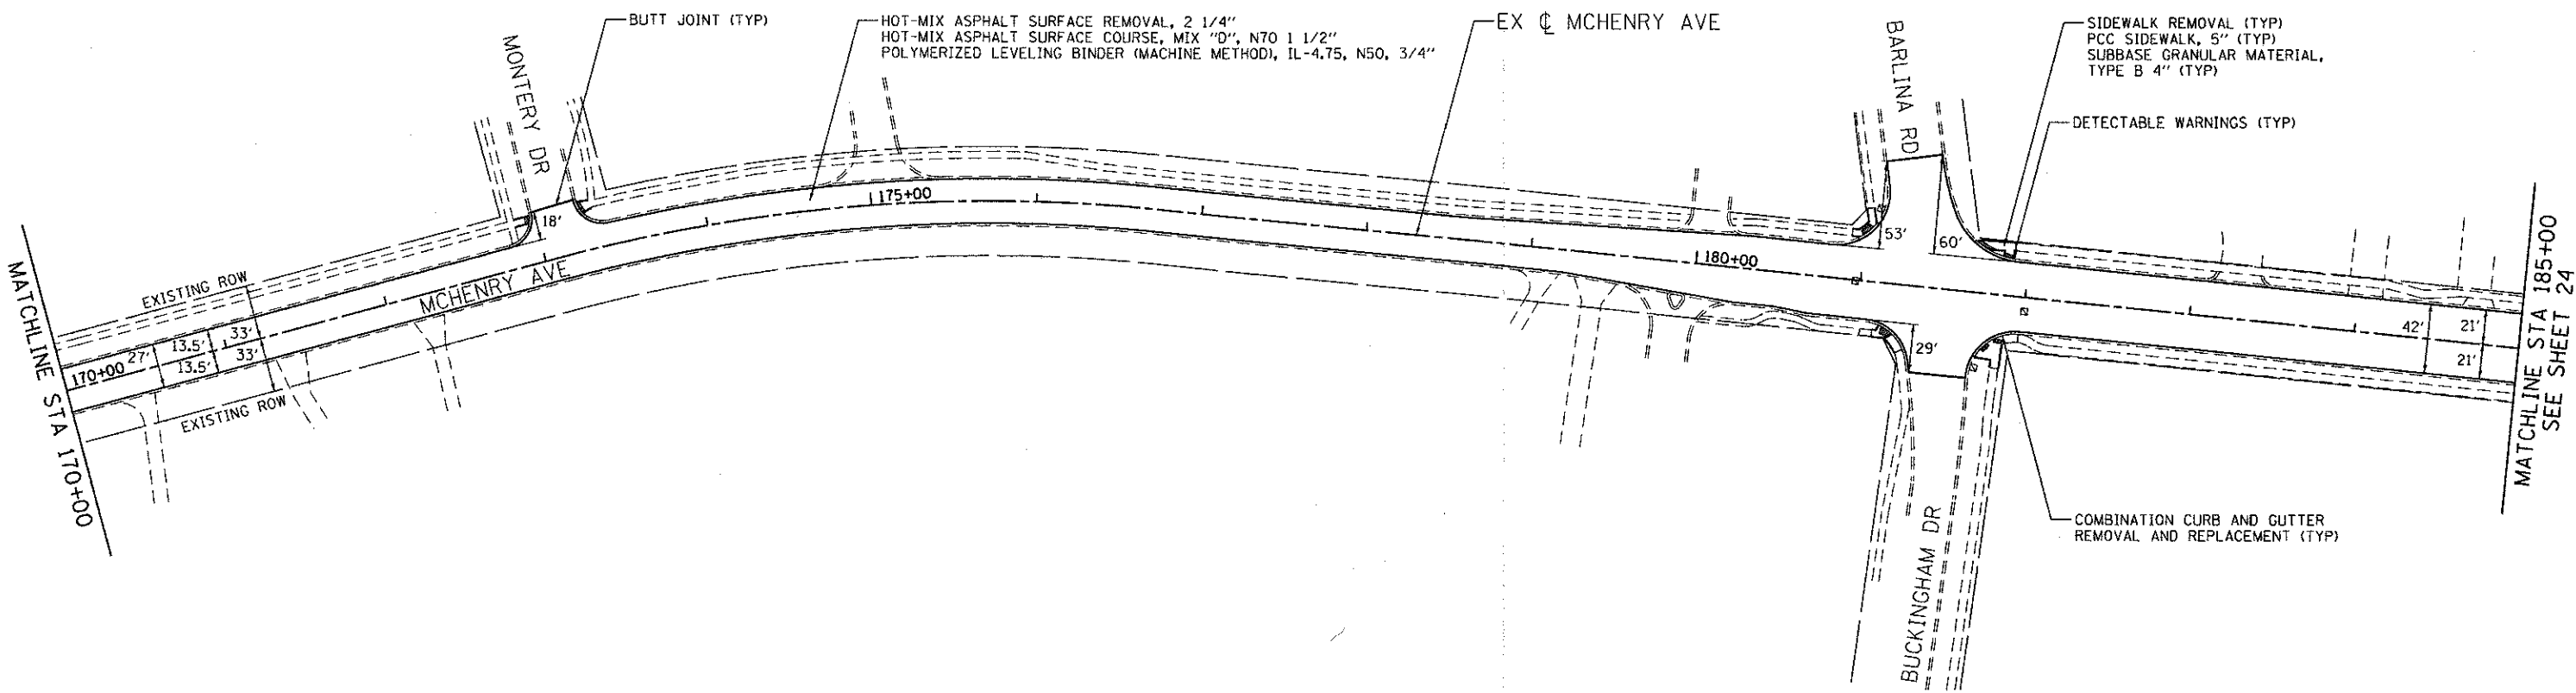

M:\PROJECTS\2013\11-00115-00-RS\11-00115-00-RS-14-Plan-11-00115-00-RS.dwg

<p><b>ENGINEERING CONSULTANT</b> Ciorba Group, Inc. CONSULTING ENGINEERS 6507 North Cumberland Avenue, Suite 402 Chicago, IL 60631 Tel: 773.776.4000 Fax: 773.776.4014 Email: ciorba@cginc.com</p>	USER NAME = aharr	DESIGNED - RJR	REVISED -	<b>STATE OF ILLINOIS</b> <b>DEPARTMENT OF TRANSPORTATION</b>	<b>MCHENRY AVENUE</b> <b>PROPOSED PLAN</b>		F.A.L. RTE. 120	SECTION 11-00115-00-RS	COUNTY MCHENRY	TOTAL SHEETS 62	SHEET NO. 23	
	PLOT SCALE = 50.0000' / in.	CHECKED - MRJ	REVISED -		SCALE: 1" = 50'	SHEET NO. OF SHEETS	STA. TO STA.	CONTRACT NO. 63806				
	PLOT DATE = 2/22/2013	DATE - FEBRUARY 4, 2013	REVISED -					ILLINOIS FED. AID PROJECT				