



SIDE CURB IS INCIDENTAL TO PCC SIDEWALK, 5"

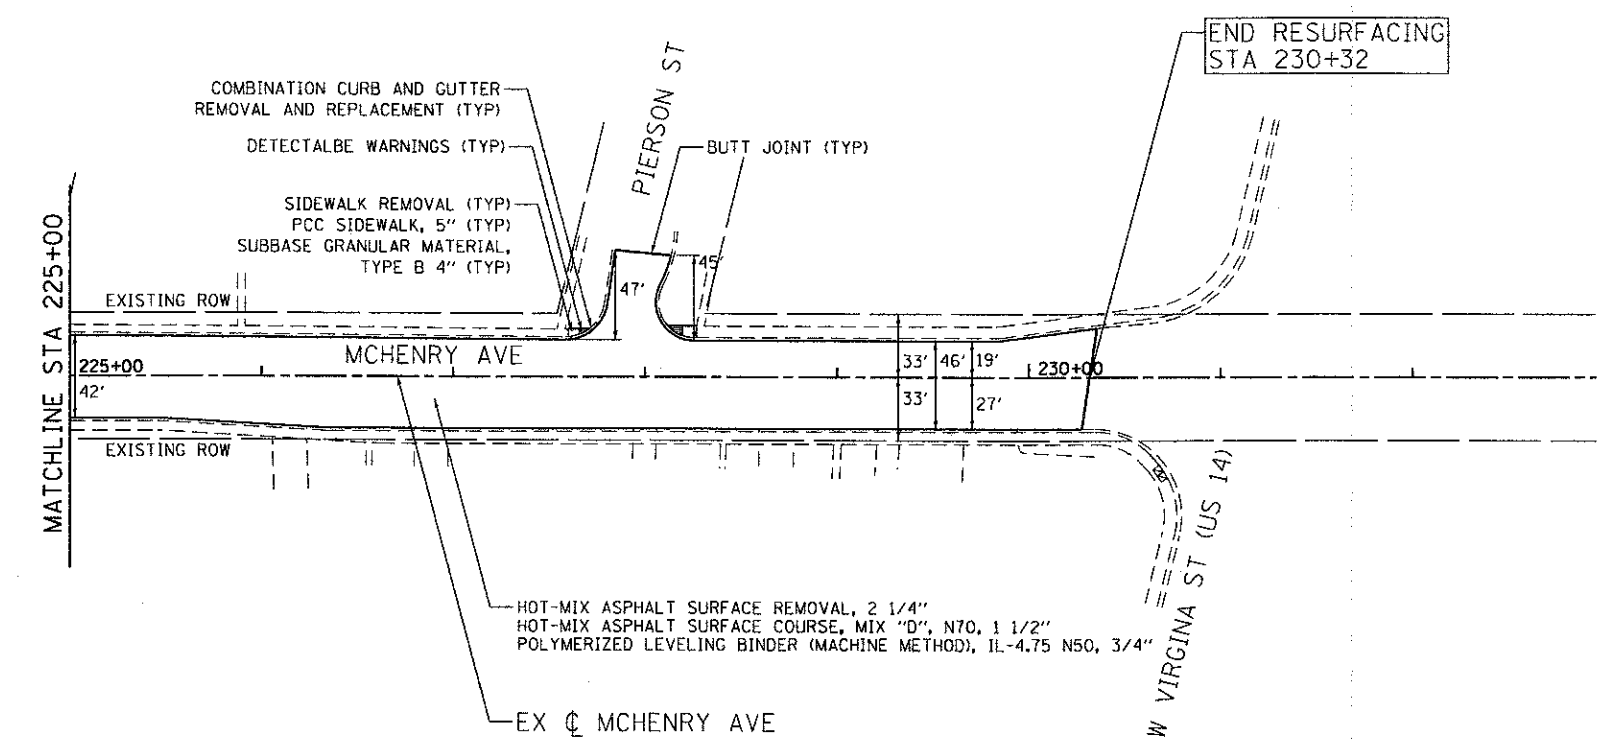

END RESURFACING STA 230+32

SIGN LEGEND

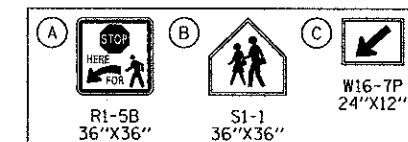

N:\PROJECTS\0222071\01\Roadway\Proposed\_Plan\0222071\_01\_16c-Plan\_Plan03\_Update.dwg

**ENGINEERING CONSULTANT**  
**Clorba Group, Inc.**  
 CONSULTING ENGINEERS  
 1507 North Cumberland Avenue, Suite 402  
 Chicago, Illinois 60642  
 Tel: 773.776.6900 Fax: 773.776.4014  
 Email: chicago@clorba.com

USER NAME = ahern	DESIGNED - RJR	REVISED -
PLOT SCALE = 50.0000' / 1"	DRAWN - AMH	REVISED -
PLOT DATE = 2/22/2013	CHECKED - MRJ	REVISED -
	DATE - FEBRUARY 4, 2013	REVISED -

**STATE OF ILLINOIS**  
**DEPARTMENT OF TRANSPORTATION**

**MCHENRY AVENUE**  
**PROPOSED PLAN**

SCALE: 1" = 50' SHEET NO. OF SHEETS STA. TO STA.

F.A.U. RTE.	SECTION	COUNTY	TOTAL SHEETS	SHEET NO.
120	11-00115-00-RS	MCHENRY	62	25

CONTRACT NO. 63806  
 ILLINOIS FED. AID PROJECT