


FINAL SURVEY	SURVEYED	BY	DATE
NOTE BOOK	PLOTTED		
NO.	TEMPLATE		
	AREAS CHECKED		
	AREAS CHECKED		

ORIGINAL SURVEY	SURVEYED	BY	DATE
NOTE BOOK	PLOTTED		
NO.	TEMPLATE		
	AREAS CHECKED		
	AREAS CHECKED		

FILE NAME = W:\PROJ\06228271\RA\Roadway\ASAC\06228271.R11.rvt

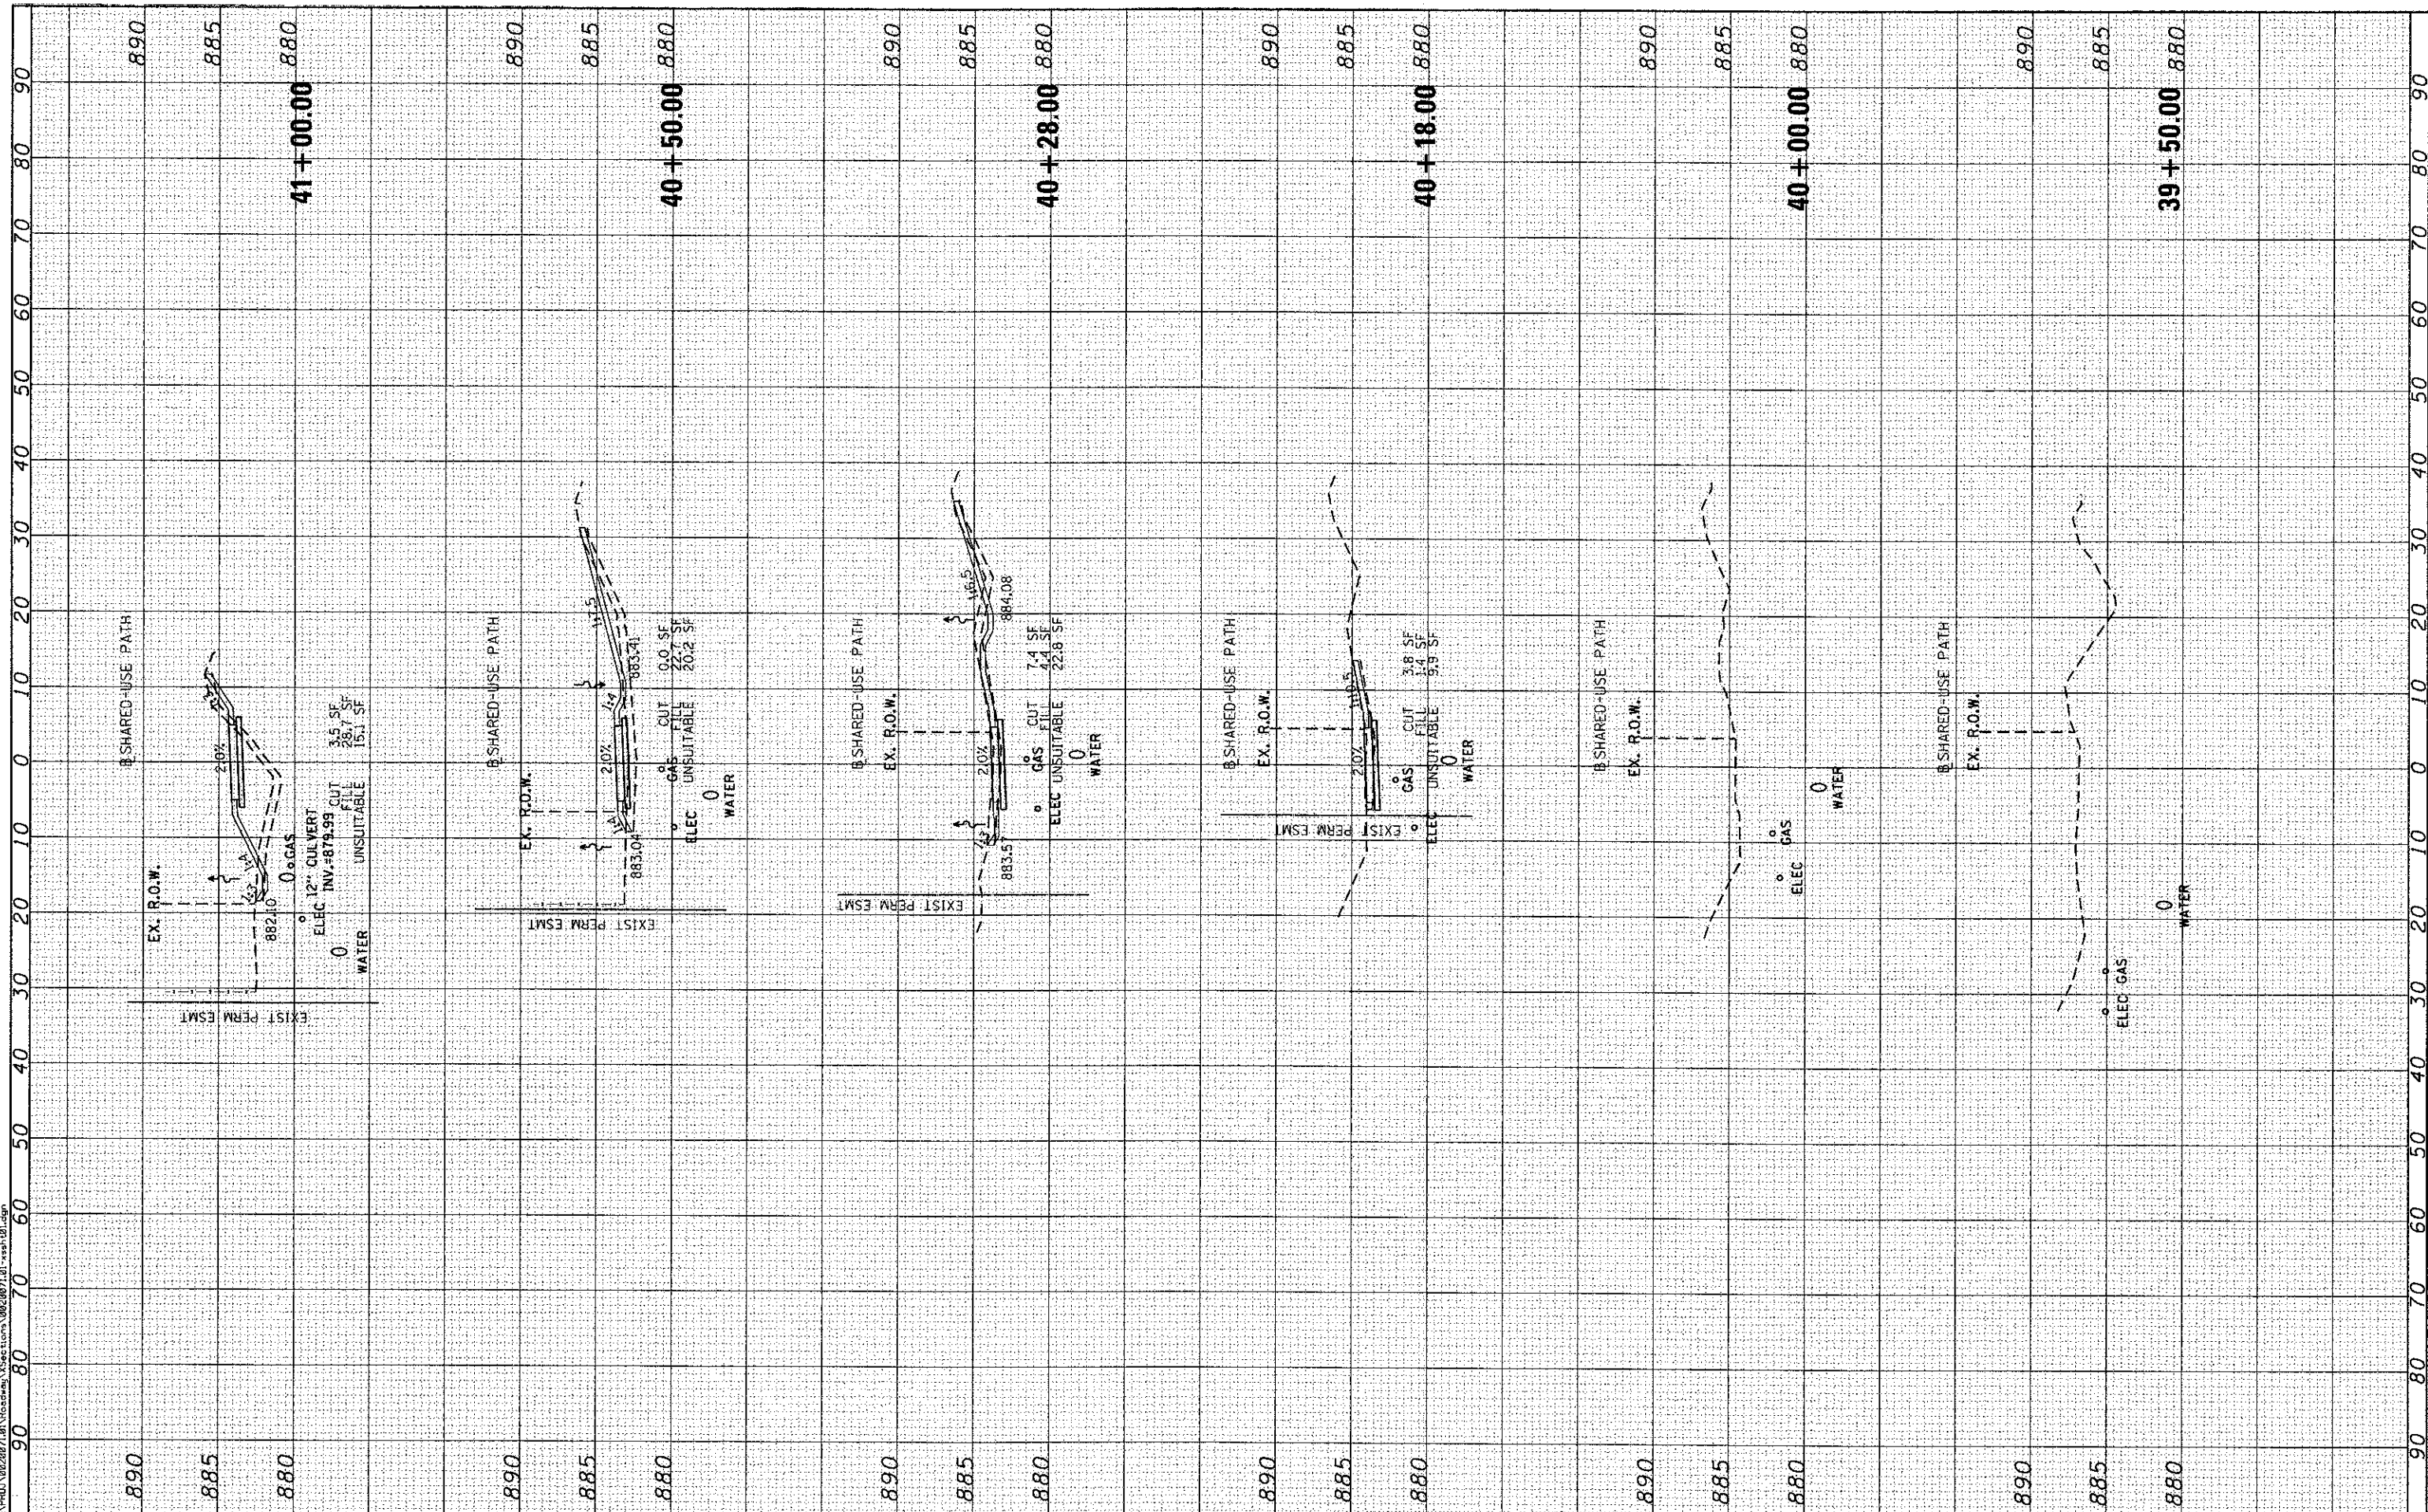

Ciorba Group, Inc.
 CONSULTING ENGINEERS
 5507 North Cumberland Avenue, Suite 402
 Chicago, Illinois 60659
 Tel. 773.775.4009 Fax 773.775.4014

USER NAME = ahern	DESIGNED -	REVISED -
PLOT SCALE = 10.0000' / 1"	DRAWN -	REVISED -
PLOT DATE = 2/22/2013	CHECKED -	REVISED -
	DATE -	REVISED -

**STATE OF ILLINOIS
 DEPARTMENT OF TRANSPORTATION**

**MCHENRY AVENUE
 CROSS SECTIONS**

SCALE: SHEET NO. OF SHEETS STA. 39+00.00 TO STA. 41+00.00

F.A. RTE. 120	SECTION 11-00115-00-RS	COUNTY MCHENRY	TOTAL SHEETS 62	SHEET NO. 55
CONTRACT NO. 63806				
FED. ROAD DIST. NO. ILLINOIS FED. AID PROJECT				