


FINAL SURVEY	BY	DATE
SURVEYED		
TEMP. DATE		
AREAS CHECKED		
NO.		

ORIGINAL SURVEY	BY	DATE
SURVEYED		
TEMP. DATE		
AREAS CHECKED		
NO.		

FILE NAME = H:\PROJ\08220871\01\PlanSheet\Sections\08220871_01_sheets\01.dgn

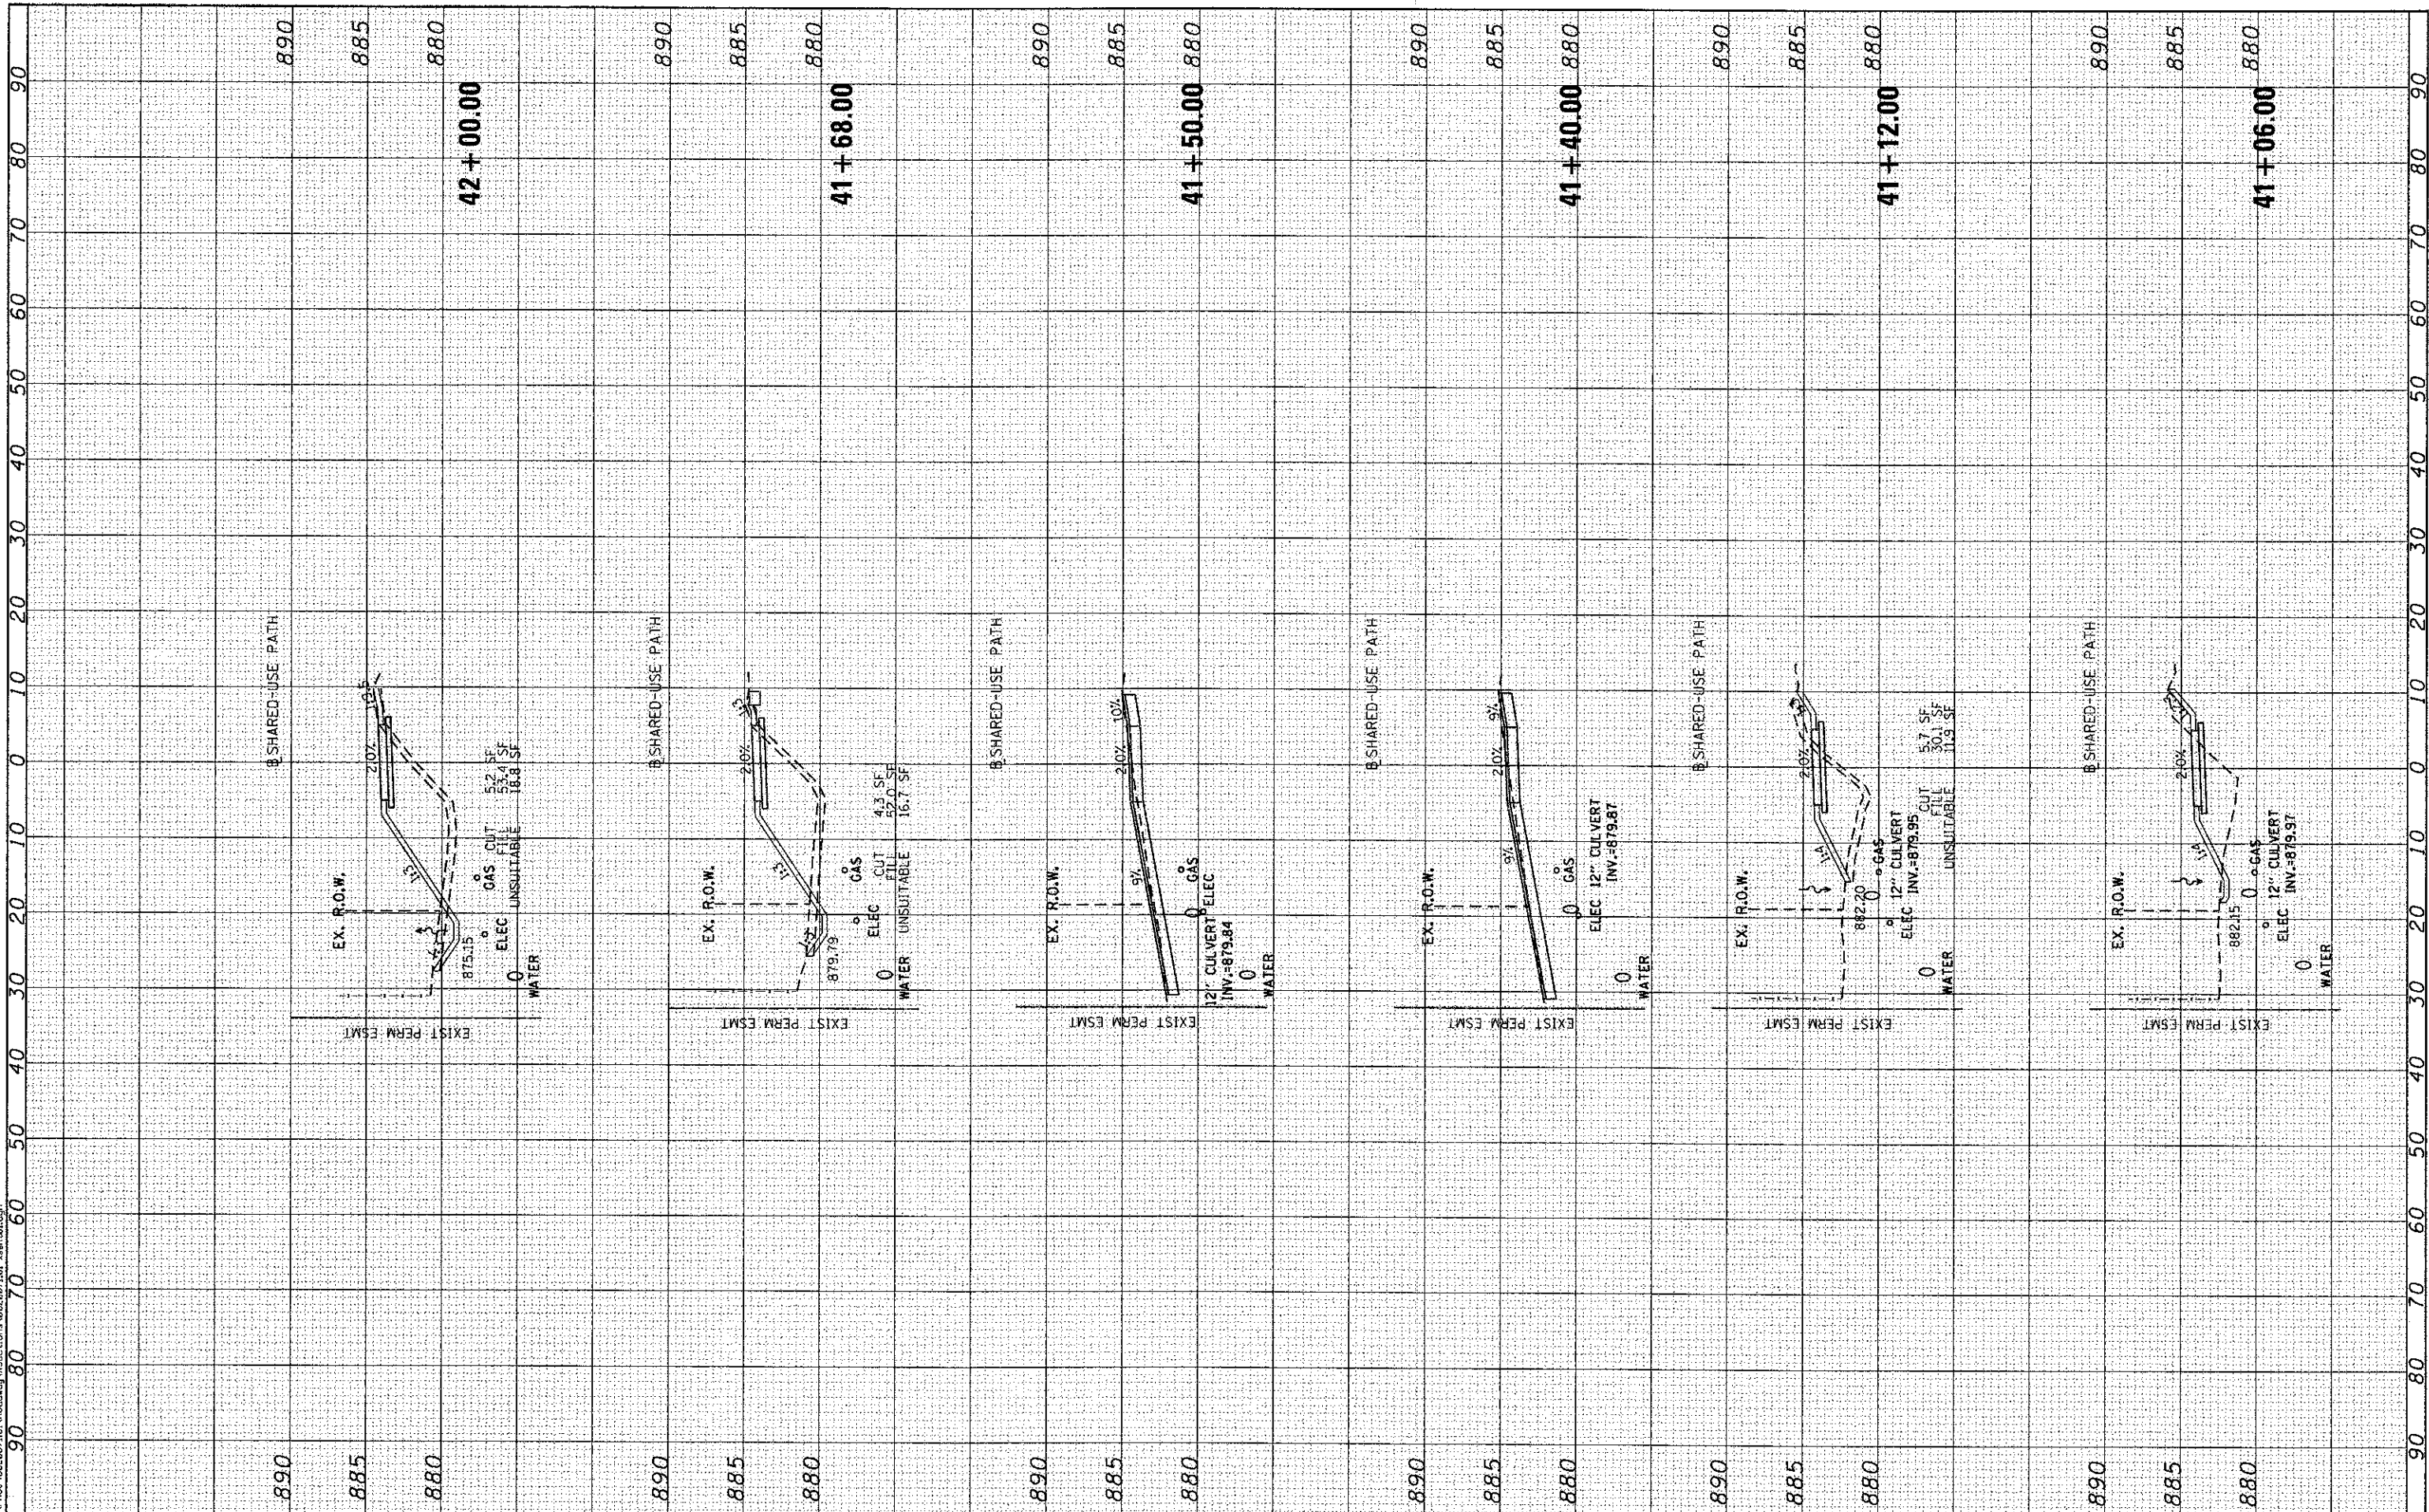

Ciorba Group, Inc.
 CONSULTING ENGINEERS
 5507 North Cumberland Avenue, Suite 402
 Chicago, Illinois 60656
 Tel. 773.775.4009 Fax 773.775.4014

USER NAME = ahern	DESIGNED -	REVISED -
PLOT SCALE = 10.0000' / 1"	DRAWN -	REVISED -
PLOT DATE = 2/22/2013	CHECKED -	REVISED -
	DATE -	REVISED -

**STATE OF ILLINOIS
 DEPARTMENT OF TRANSPORTATION**

**MCHENRY AVENUE
 CROSS SECTIONS**

SCALE: SHEET NO. OF SHEETS STA. 41+06.00 TO STA. 42+00.00

F.A. RTE. 120	SECTION 11-00115-00-R5	COUNTY MCHENRY	TOTAL SHEETS 62	SHEET NO. 56
CONTRACT NO. 63806				
FED. ROAD DIST. NO. ILLINOIS FED. AID PROJECT				