


FINAL SURVEY	BY	DATE
SURVEYED		
PLOTTED		
TEMPLATE		
NOTE BOOK		
NO.		
AREAS CHECKED		

ORIGINAL SURVEY	BY	DATE
SURVEYED		
PLOTTED		
TEMPLATE		
NOTE BOOK		
NO.		
AREAS CHECKED		

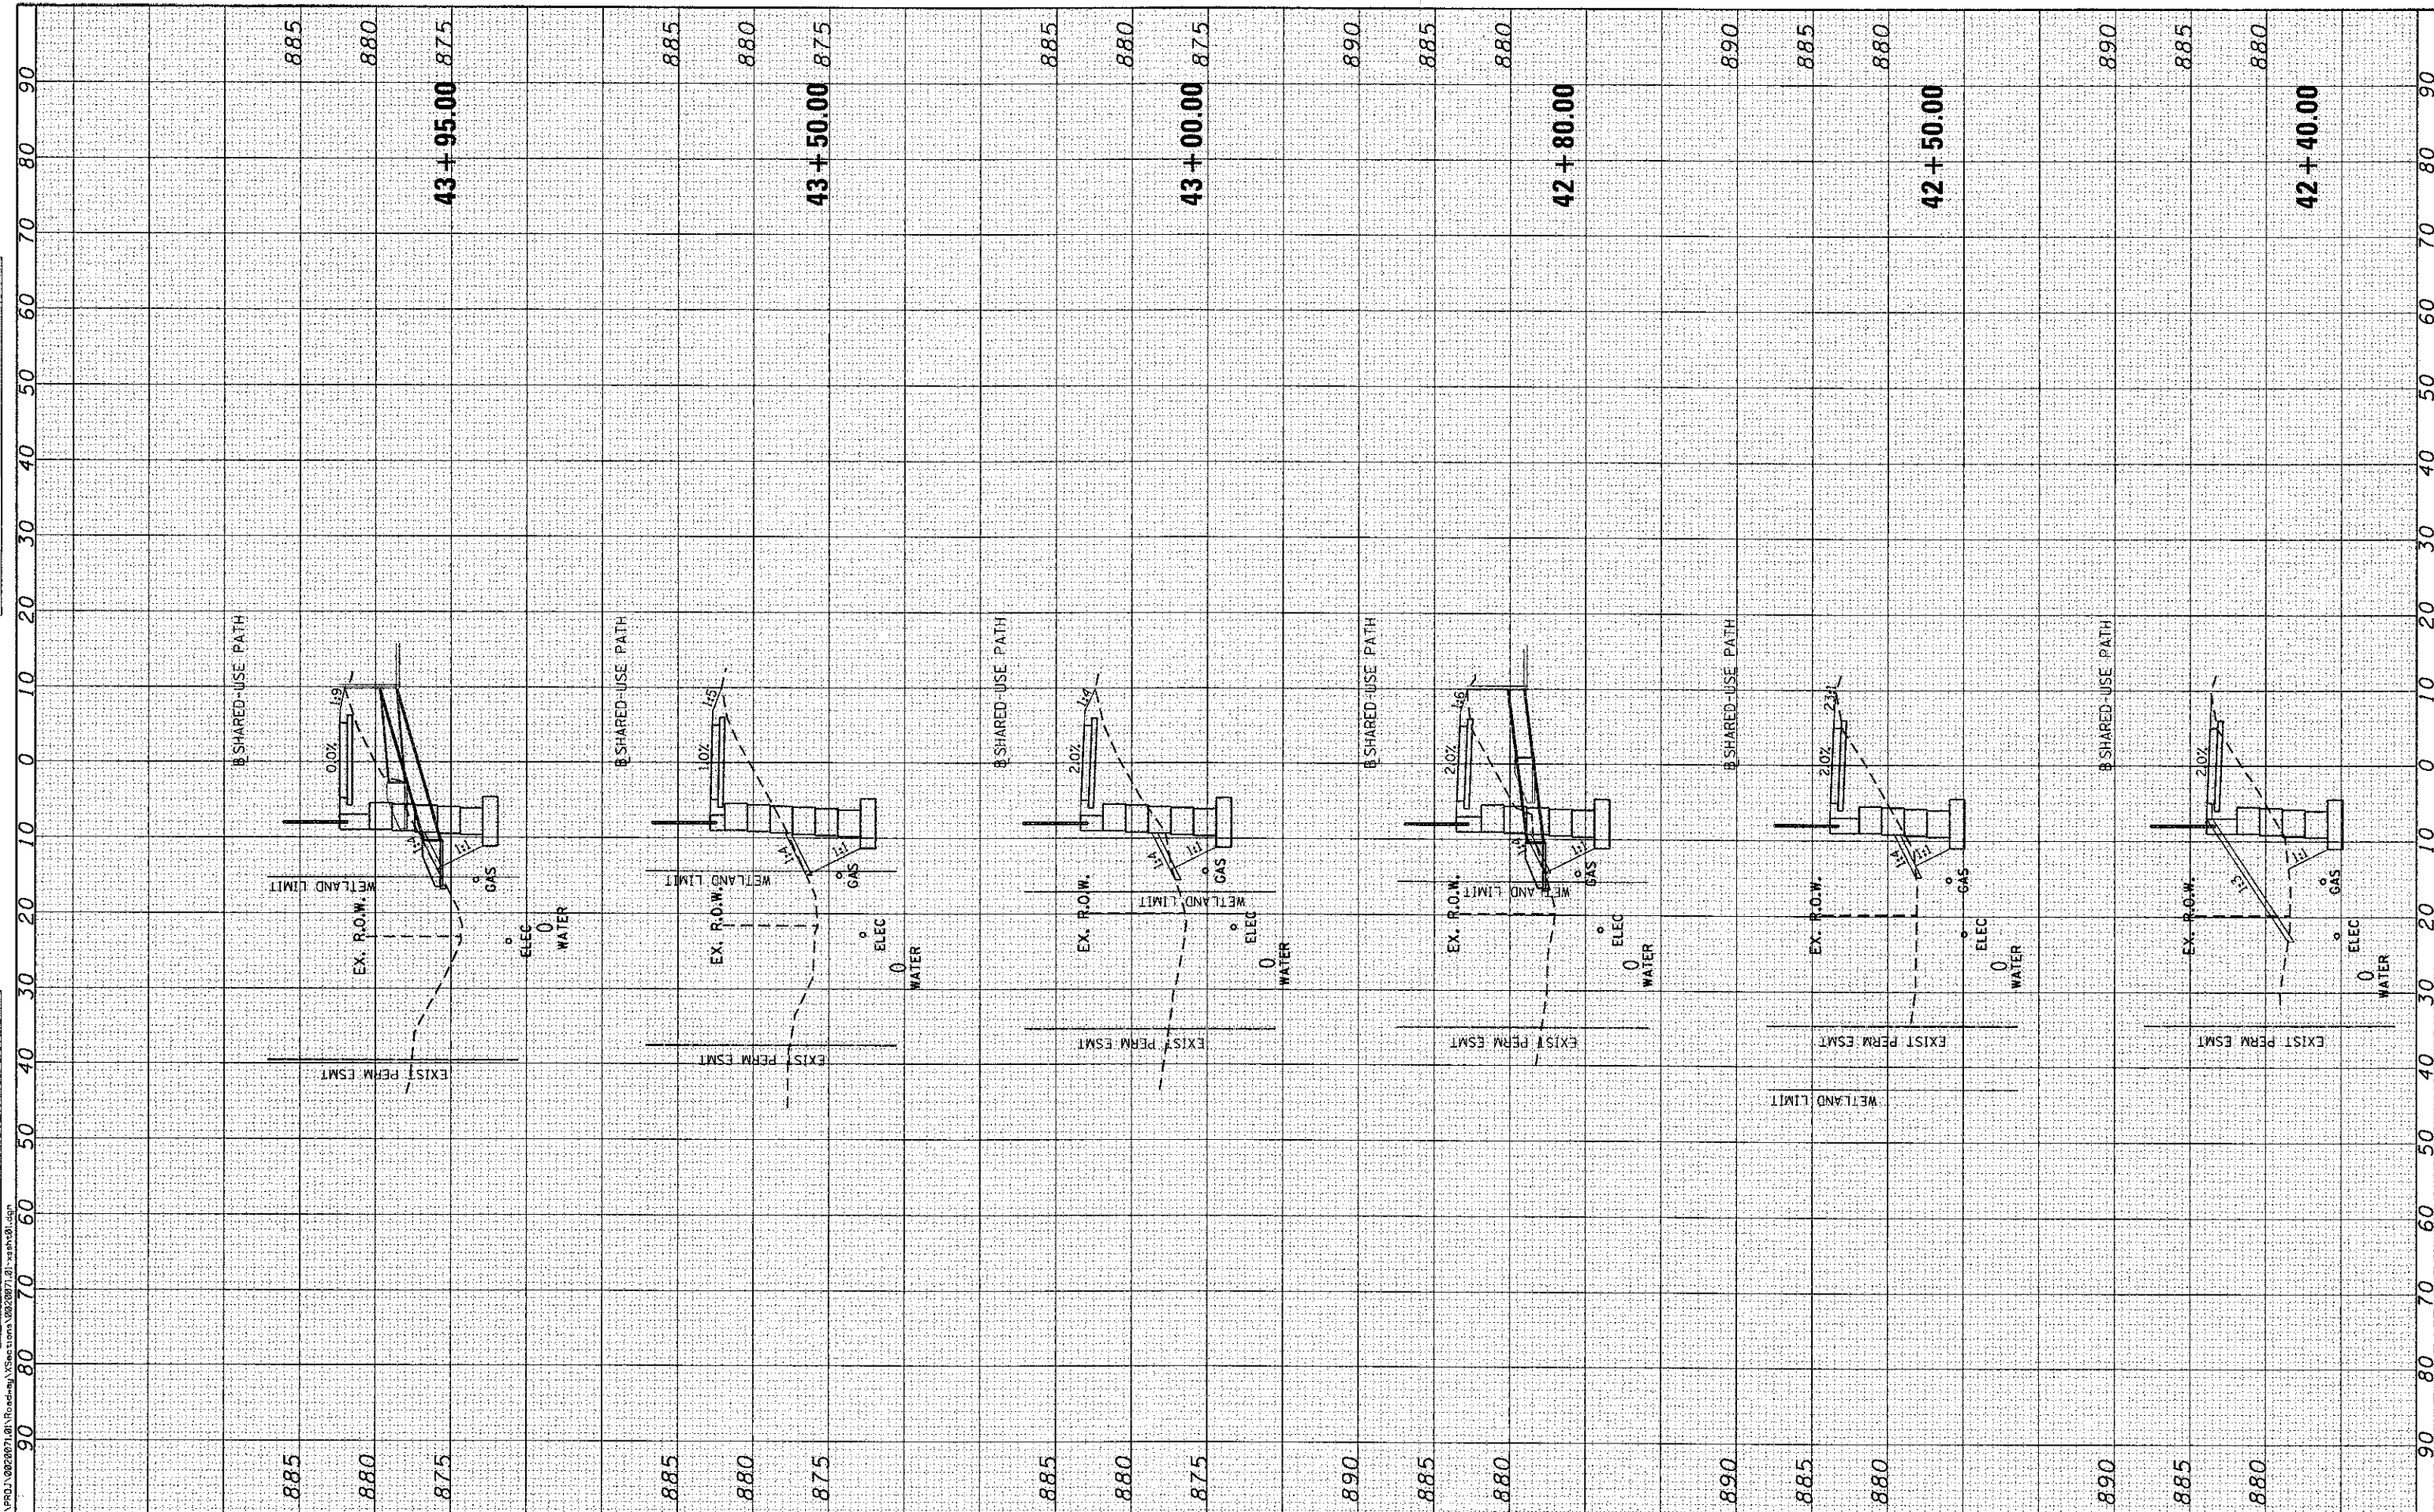

FILE NAME: N:\VPRD1\08220071\01A\Roadway\XSection\08220071_01_xsec01.dgn

Ciorba Group, Inc.
 CONSULTING ENGINEERS
 5507 North Cumberland Avenue, Suite 402
 Chicago, Illinois 60666
 Tel. 773.775.4009 Fax 773.775.4014

USER NAME = ohann	DESIGNED -	REVISED -
PLT SCALE = 10.0000' / 1"	DRAWN -	REVISED -
PLT DATE = 2/22/2013	CHECKED -	REVISED -
	DATE -	REVISED -

STATE OF ILLINOIS
 DEPARTMENT OF TRANSPORTATION

MCHENRY AVENUE
 CROSS SECTIONS

SCALE: SHEET NO. OF SHEETS STA. 42+40.00 TO STA. 43+95.00

F.A. RTE. 120	SECTION 11-00115-00-R5	COUNTY MCHENRY	TOTAL SHEETS 62	SHEET NO. 57
CONTRACT NO. 63806				
FED. ROAD DIST. NO. - ILLINOIS FED. AID PROJECT				